
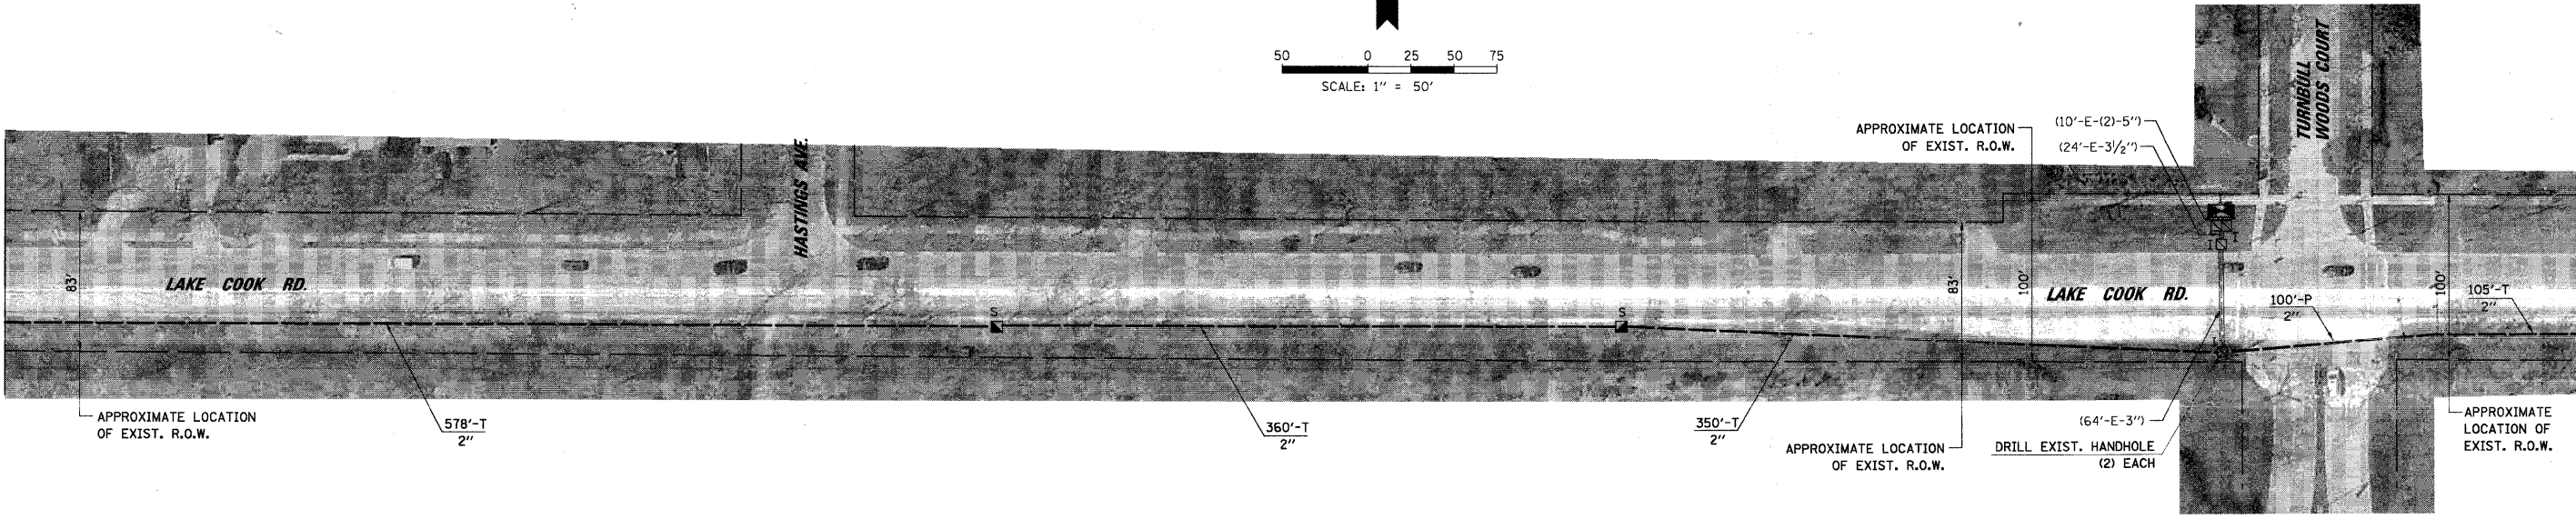
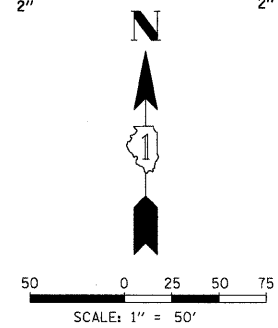
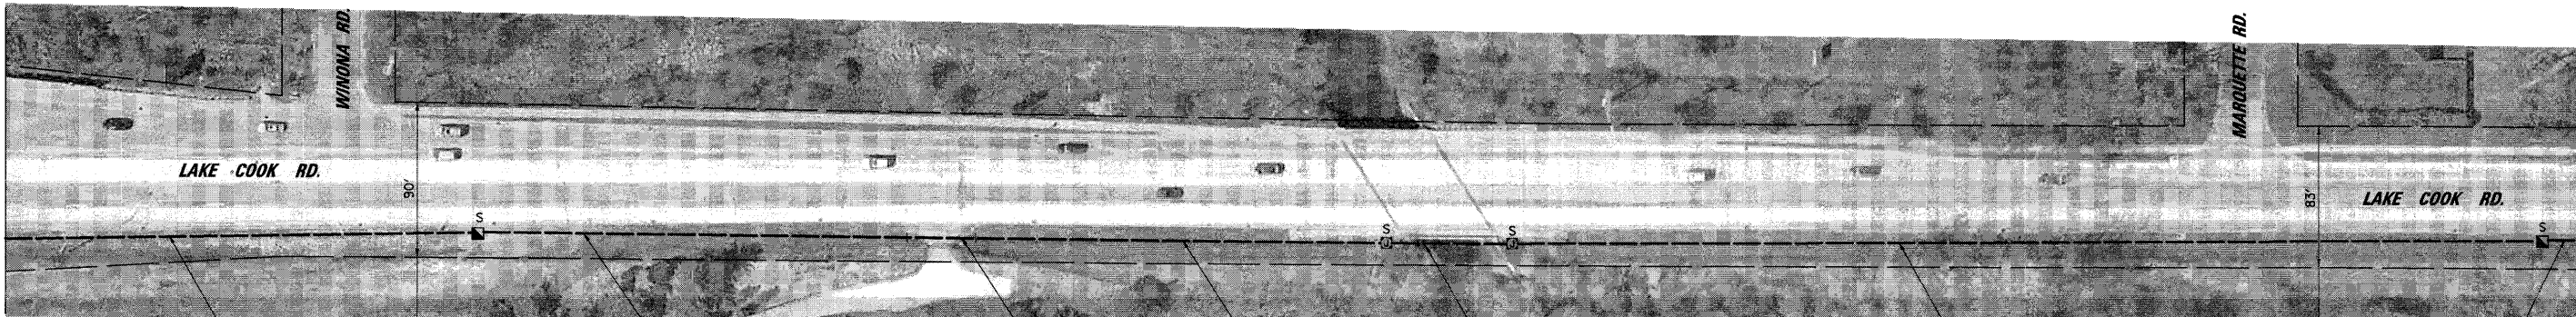


DATE	
BY	
SURVEYED	
PLOTTED	
ALIGNMENT CHECKED	
FIELD FILE NAME	
NO.	

CHRISTOPHER B. BURKE ENGINEERING LTD.
 9575 West Higgins Road, Suite 600
 Rosemont, Illinois 60018
 (847) 823-0500

PLAN
 NOTE BOOK
 NO.

DATE	
BY	
SURVEYED	
PLOTTED	
GRADES CHECKED	
STRUCTURE NOTATIONS OK'D	
NO.	

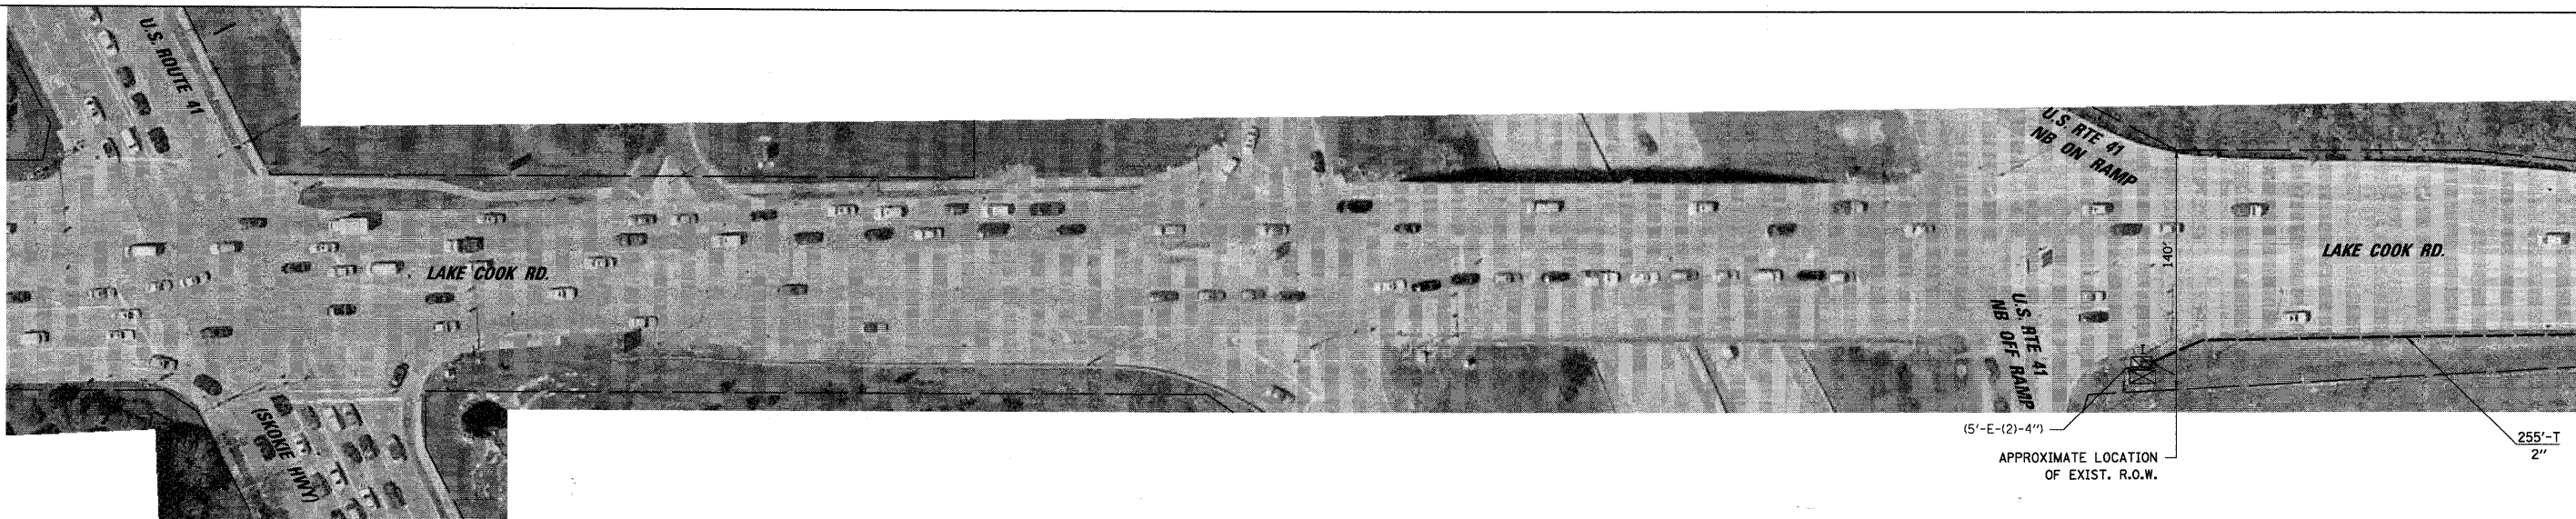

FILE NAME =	USER NAME = FB4R150	DESIGNED - ABR	REVISED -
N:\LCD01\090407\Treff\0\INT-01\LakeCook.dgn		DRAWN - FPB / FCP	REVISED -
		CHECKED - MJT	REVISED -
		DATE - APRIL 30, 2010	REVISED -

**STATE OF ILLINOIS
 DEPARTMENT OF TRANSPORTATION**

**INTERCONNECT PLAN
 LAKE COOK ROAD
 FROM U.S. ROUTE 41 (SKOKIE HWY) NB OFF-RAMP TO SHERIDAN ROAD**

SCALE: 1" = 50' SHEET NO. 1 OF 3 SHEETS STA. -- TO STA. --

F.A.P. RTE.	SECTION	COUNTY	TOTAL SHEETS	SHEET NO.
	06-00924-00-TL	LAKE	76	44
				CONTRACT NO. 63485
				ILLINOIS FED. AID PROJECT