


DATE: _____ BY: _____
 SURVEYED: _____ PLOTTED: _____
 CHECKED: _____ BY: _____
 NOTE BOOK NO. _____
 PLAN NO. _____
 SURVEYED: _____ PLOTTED: _____
 CHECKED: _____ BY: _____
 NOTE BOOK NO. _____
 PLAN NO. _____

CHRISTOPHER B. BURKE ENGINEERING LTD.
 9575 West Higgins Road, Suite 600
 Rosemont, Illinois 60018
 (847) 823-0500

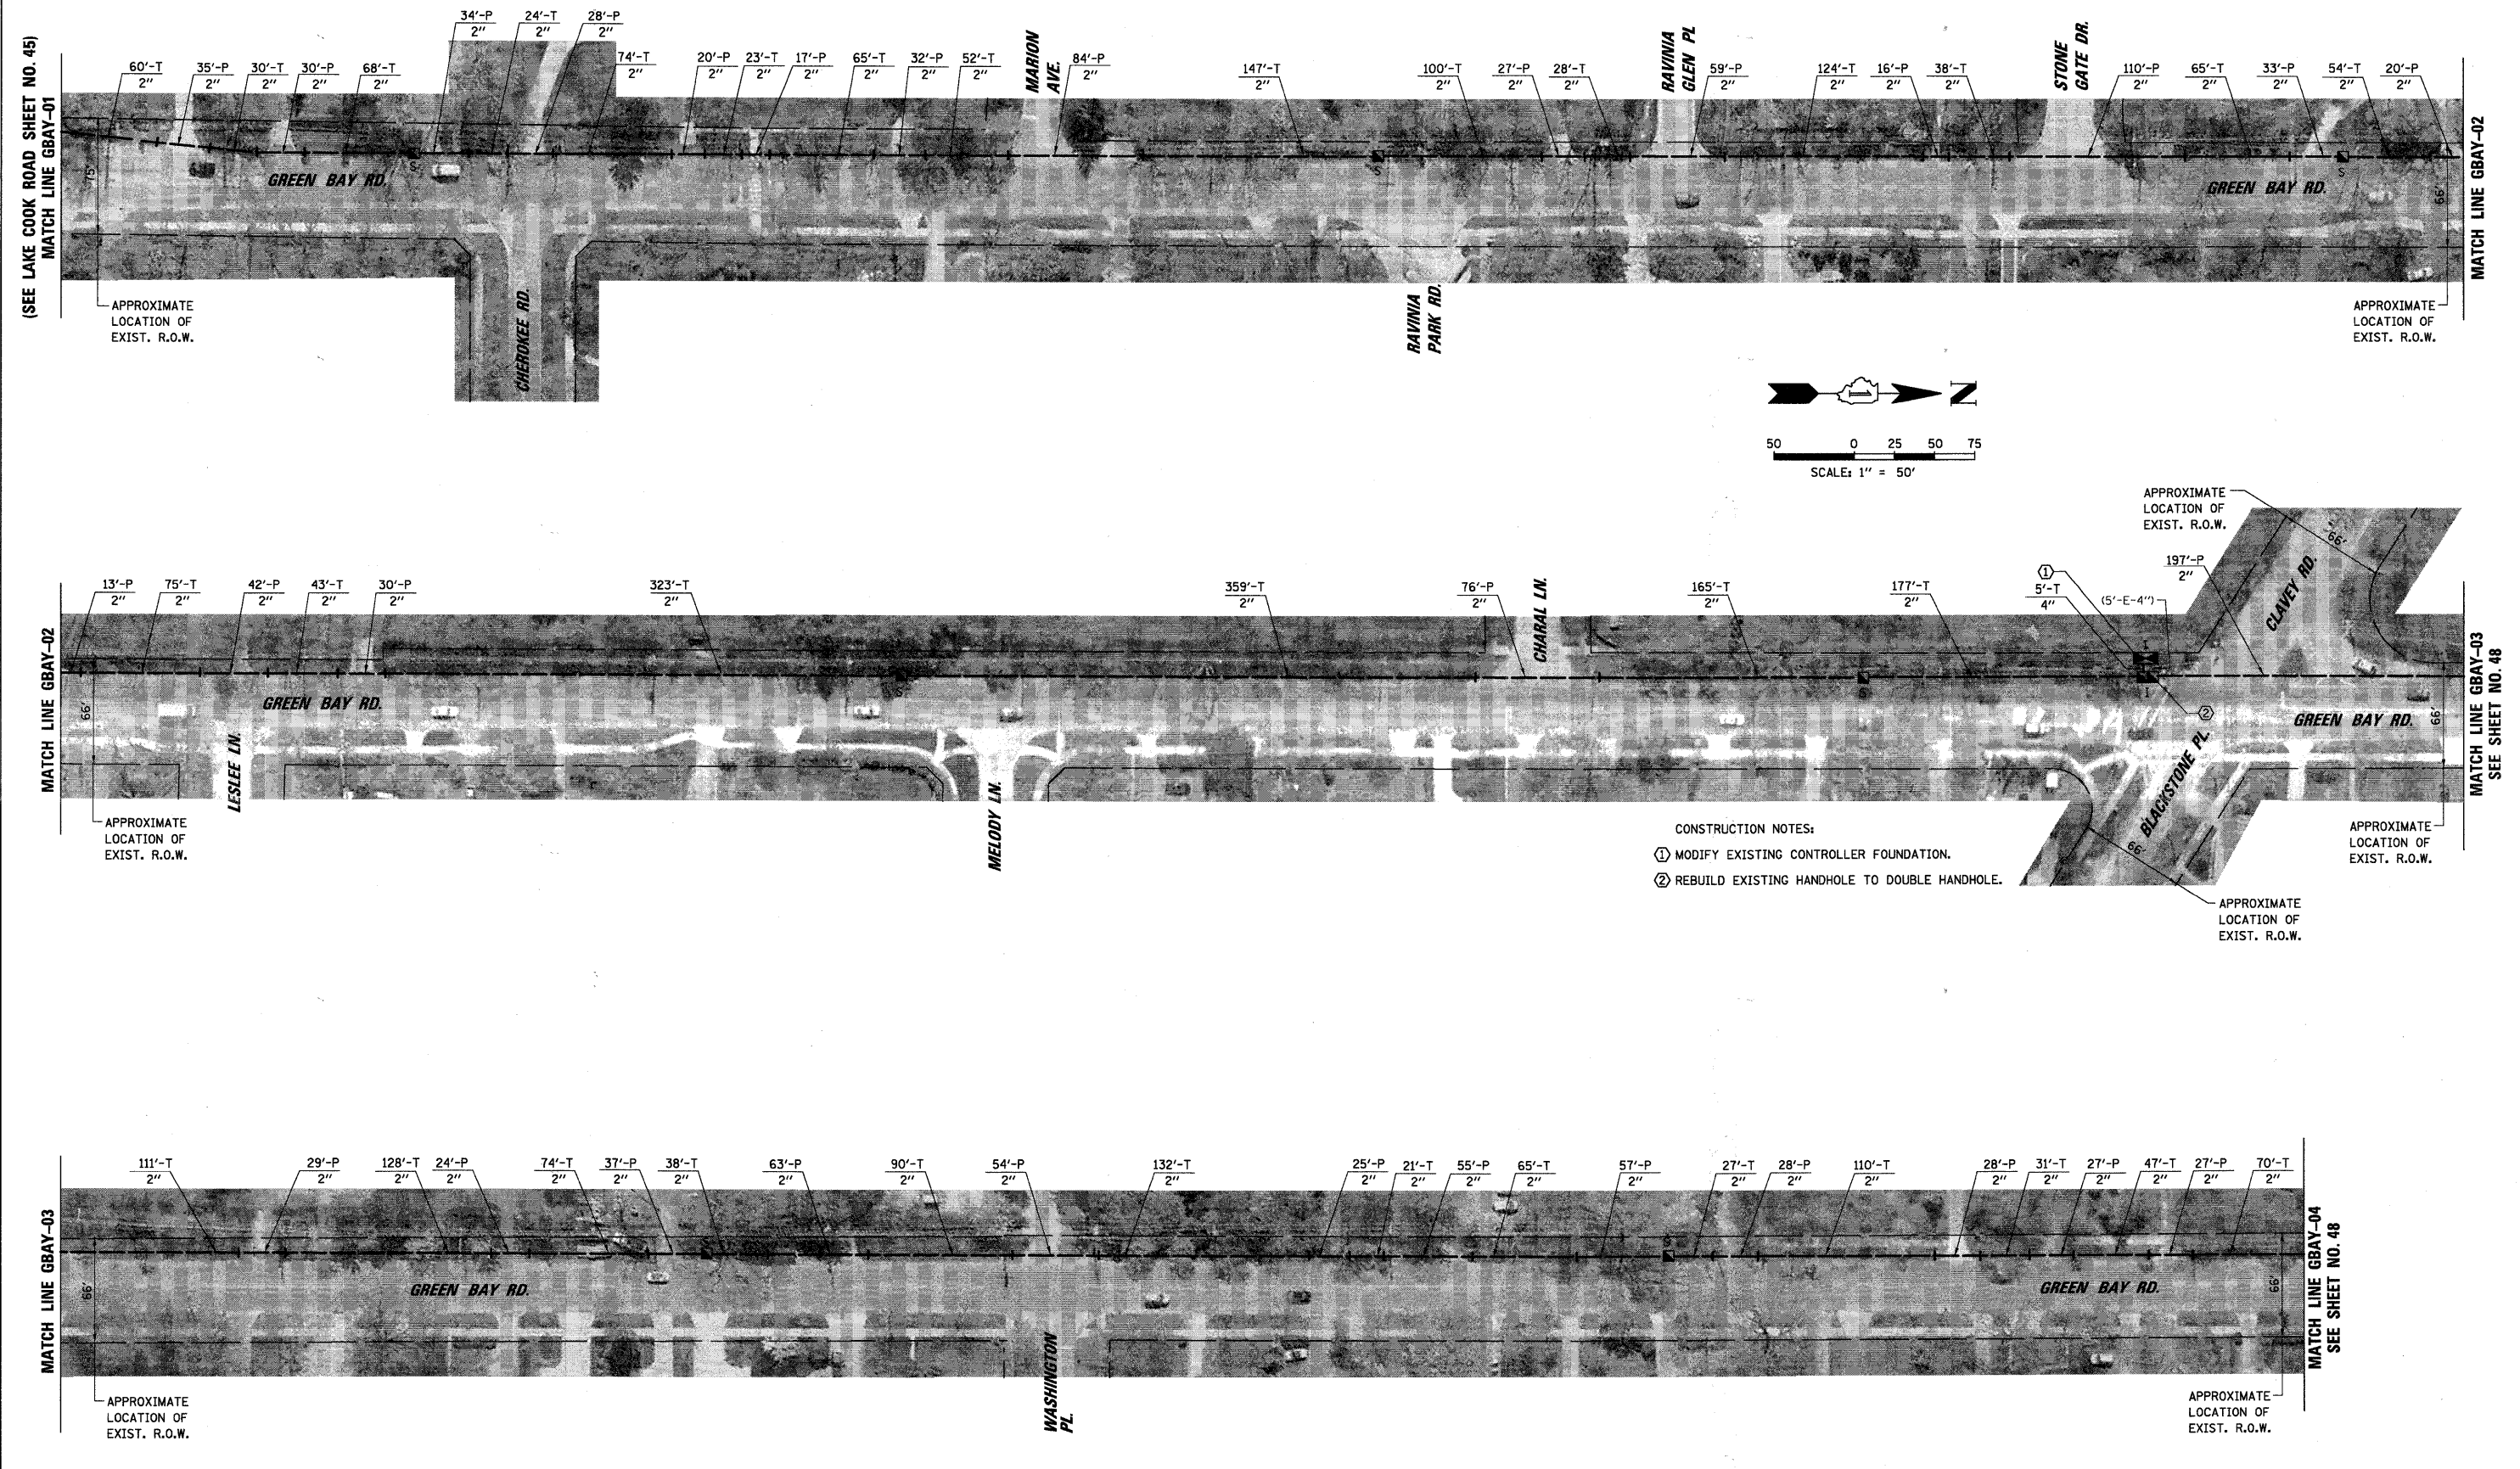

CONSTRUCTION NOTES:
 ① MODIFY EXISTING CONTROLLER FOUNDATION.
 ② REBUILD EXISTING HANDHOLE TO DOUBLE HANDHOLE.

FILE NAME = N:\LDD01\898407\Traffic\INT-04_GreenBay.dgn	USER NAME = FBR1SD	DESIGNED - ABR	REVISED -	STATE OF ILLINOIS DEPARTMENT OF TRANSPORTATION	INTERCONNECT PLAN GREEN BAY ROAD FROM LAKE COOK ROAD TO VINE AVENUE		F.A.P. RTE.	SECTION 06-00924-00-TL	COUNTY LAKE	TOTAL SHEETS 76	SHEET NO. 47
PLOT SCALE = 50'	CHECKED - MJT	REVISED -	SCALE: 1" = 50'		SHEET NO. 1 OF 4 SHEETS	STA. --	TO STA. --	CONTRACT NO. 63485		ILLINOIS FED. AID PROJECT	
PLOT DATE = 5/3/2010	DATE - APRIL 30, 2010	REVISED -									