


DATE	BY	SURVEYED	PLANNED
		NOTED	NOTED
		REVISIONS	REVISIONS
		NO.	NO.
		DATE	DATE

CHRISTOPHER B. BURKE
ENGINEERING LTD.
9575 West Higgins Road, Suite 600
Rosemont, Illinois 60018
(847) 823-0500

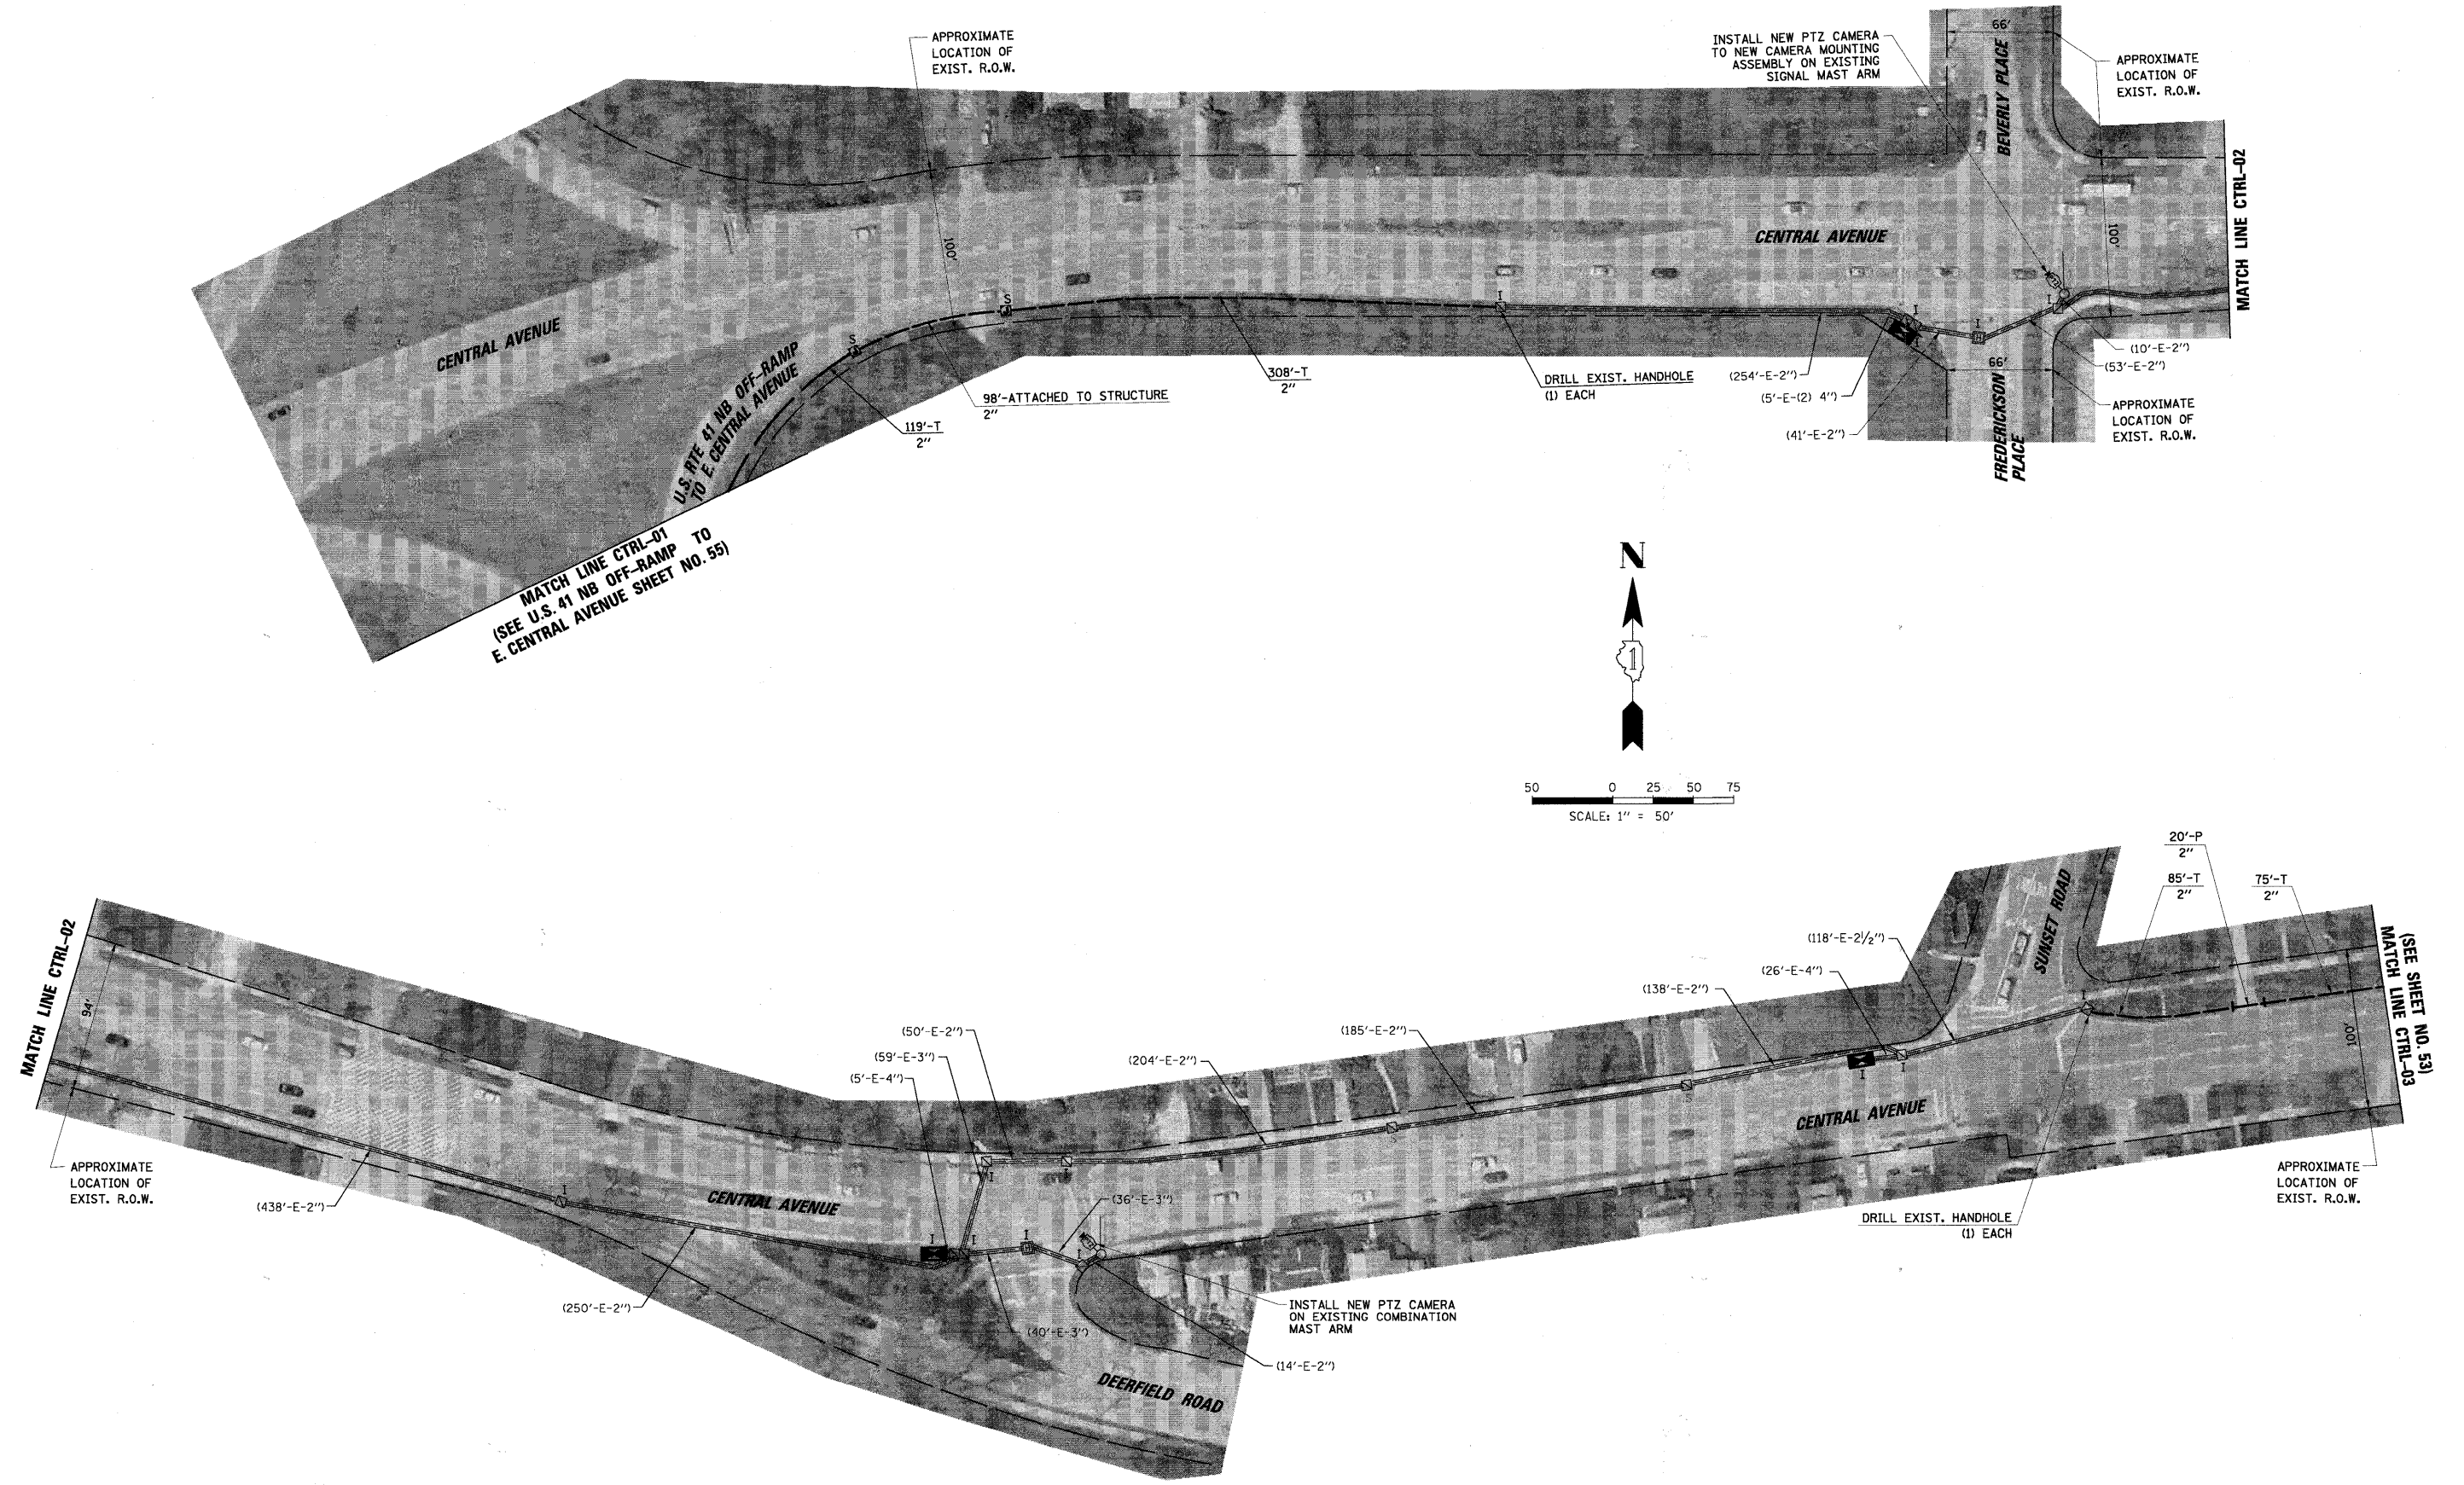

FILE NAME = N:\C001\0910407\T-rffio\INT-09-Centr-a.lgdg	USER NAME = FBARISO	DESIGNED - ABR	REVISED -	STATE OF ILLINOIS DEPARTMENT OF TRANSPORTATION	INTERCONNECT PLAN CENTRAL AVENUE - FROM U.S. ROUTE 41 (SKOKIE HWY) NB OFF-RAMP EAST CENTRAL AVENUE TO GREEN BAY ROAD		F.A.P. RTE.	SECTION	COUNTY	TOTAL SHEETS	SHEET NO.	
		DRAWN - FPB / FCP	REVISED -		SCALE: 1" = 50'	SHEET NO. 1 OF 2 SHEETS	STA. --	TO STA. --	06-00924-00-TL	LAKE	76	52
		CHECKED - MJT	REVISED -									
		DATE - APRIL 30, 2010	REVISED -									
		PLOT SCALE = 50'										
		PLOT DATE = 5/3/2010										
								CONTRACT NO. 63485				
								ILLINOIS FED. AID PROJECT				