
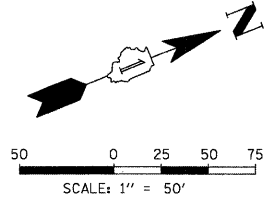


SURVEYED BY: _____ DATE: _____
 PLOTTED BY: _____
 CHECKED BY: _____
 REVISIONS: _____
 FILE NAME: _____
 PROJECT: _____
 DRAWING NO.: _____
 SHEET NO.: _____

CHRISTOPHER B. BURKE ENGINEERING LTD.
 9575 West Higgins Road, Suite 600
 Rosemont, Illinois 60018
 (847) 823-0800

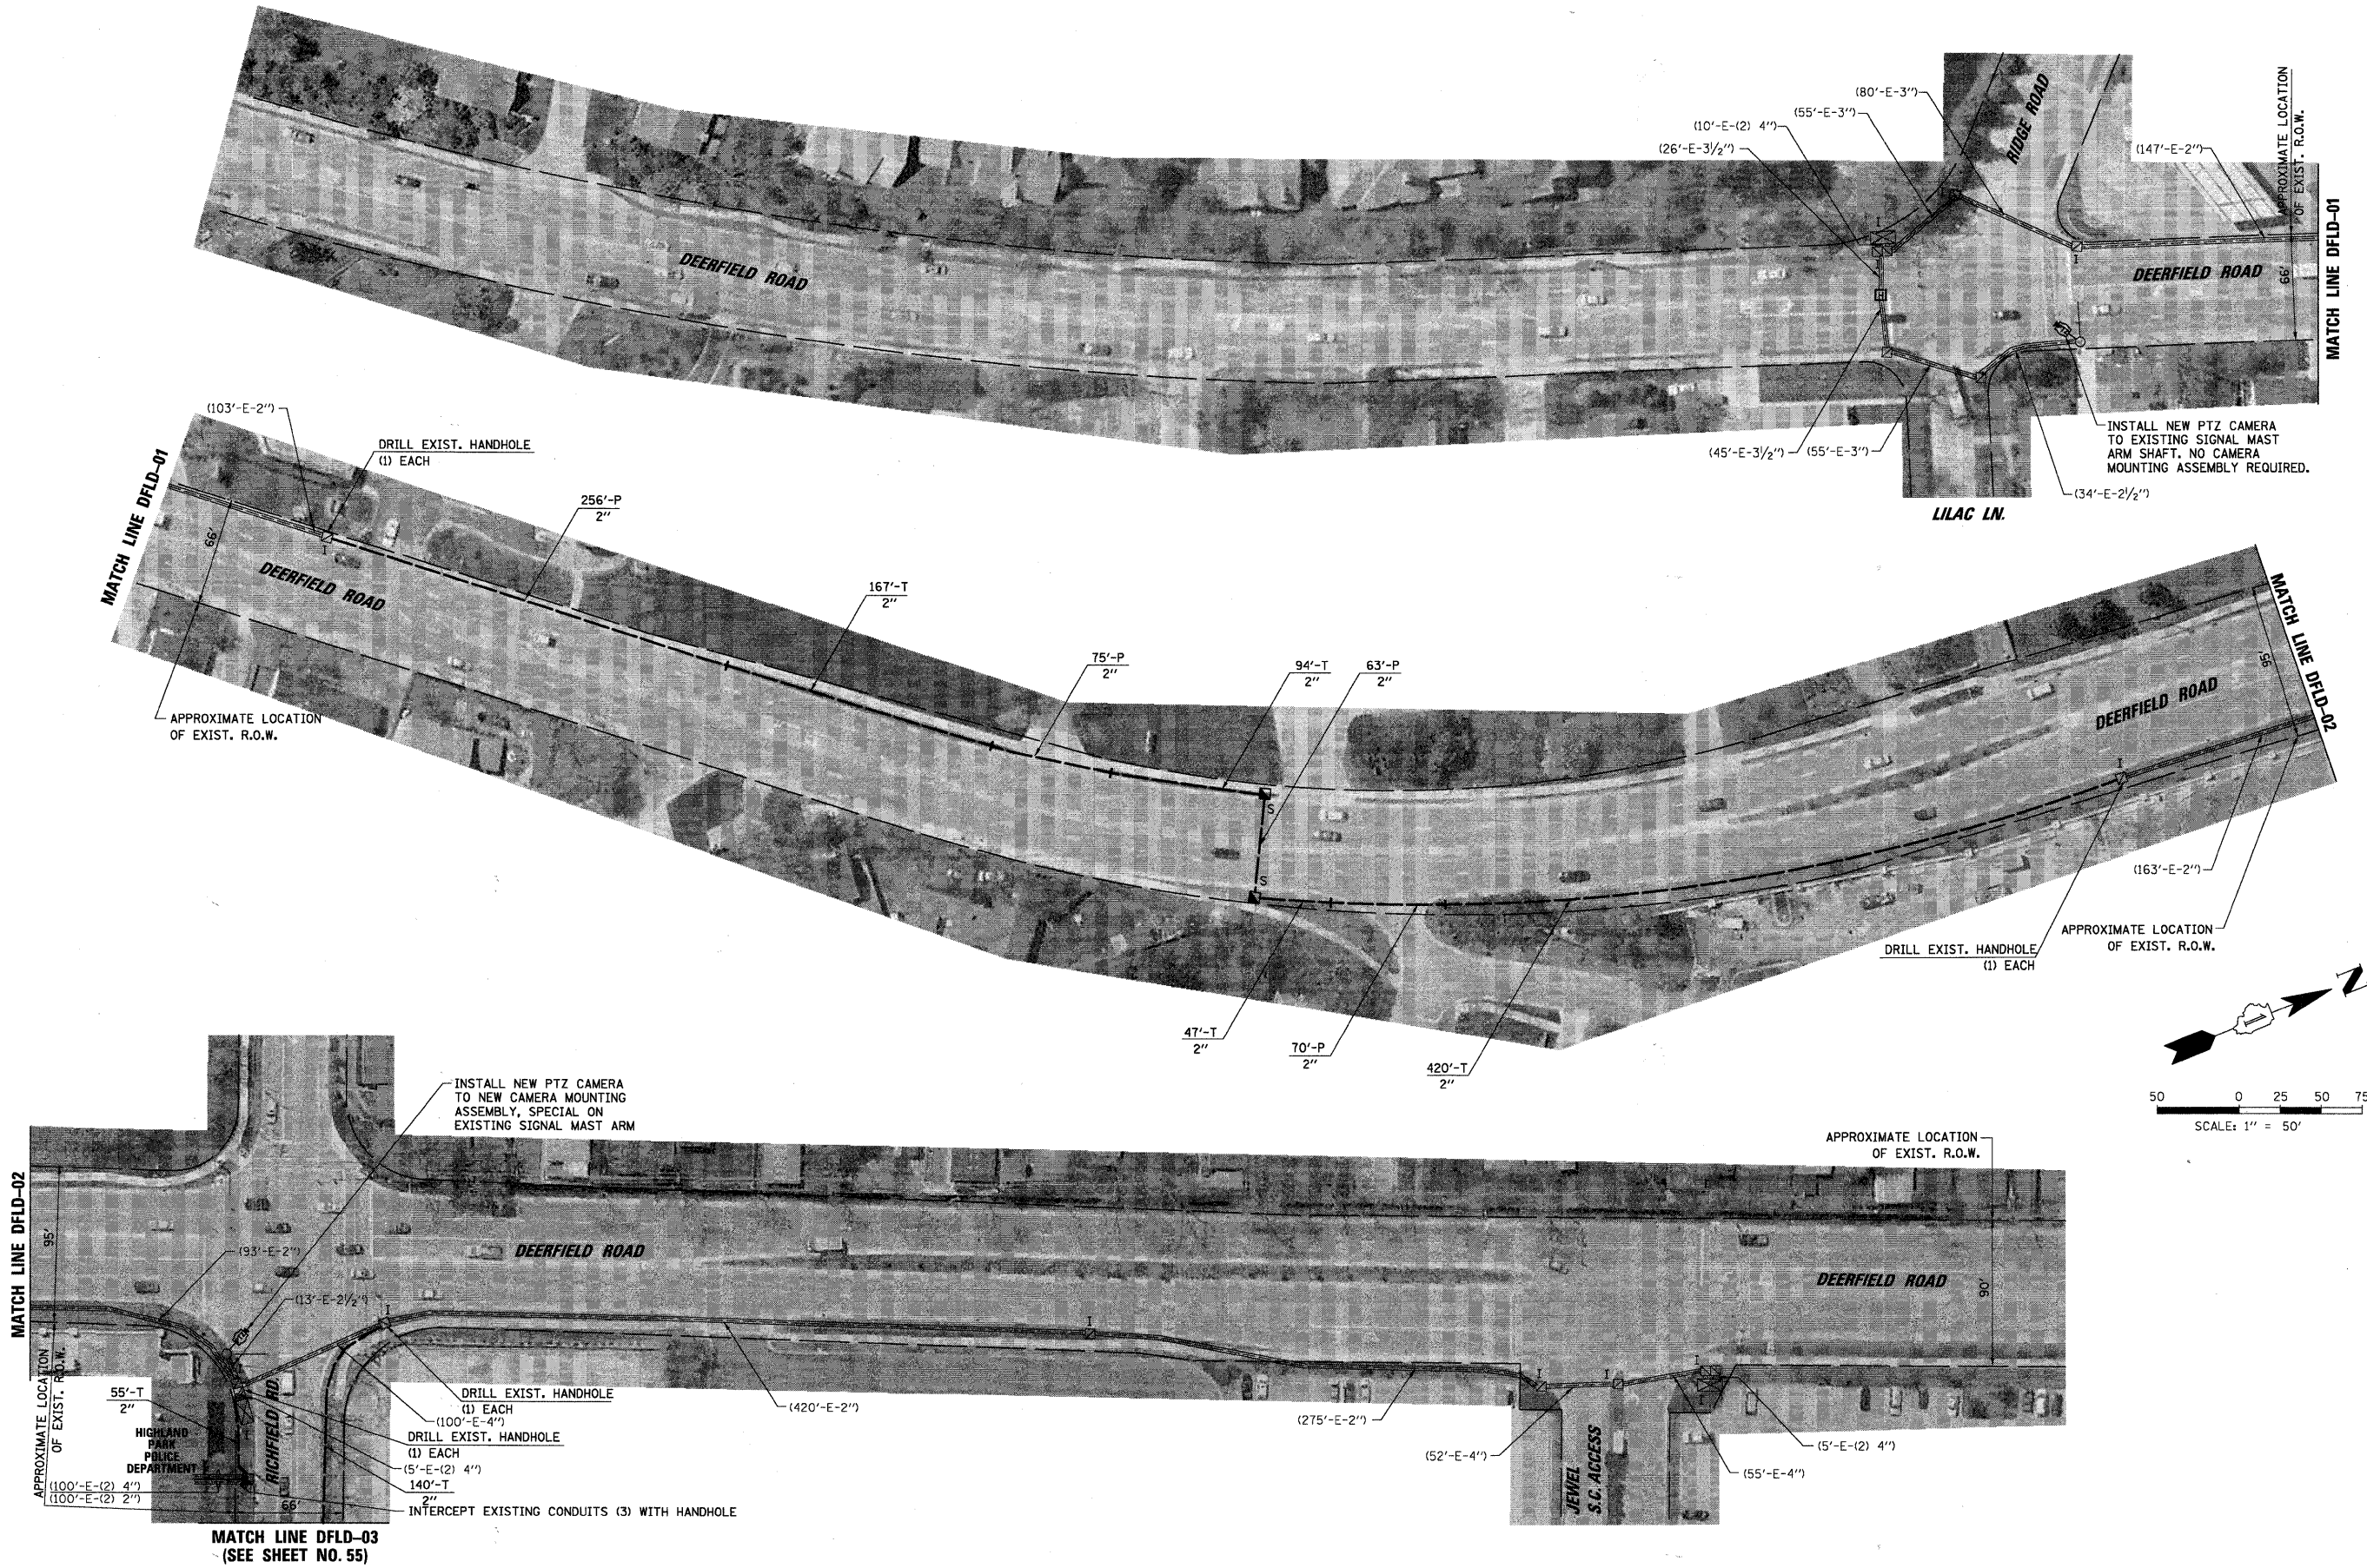

FILE NAME = N:\C001\090487\Tran\Fic\INT-11.Dwg-Fu\djdn	USER NAME = FBARISO	DESIGNED - ABR	REVISED -	STATE OF ILLINOIS DEPARTMENT OF TRANSPORTATION	INTERCONNECT PLAN DEERFIELD ROAD FROM RIDGE ROAD / LILAC LANE TO JEWEL S.C. ACCESS		F.A.P. RTE.	SECTION	COUNTY	TOTAL SHEETS	SHEET NO.
PLOT SCALE = 50'	CHECKED - MJT	REVISIONS -	REVISIONS -		06-00924-00-TL	LAKE	76	54			
PLOT DATE = 5/3/2010	DATE - APRIL 30, 2010	REVISIONS -	REVISIONS -		CONTRACT NO. 63485			ILLINOIS FED. AID PROJECT			
					SCALE: 1" = 50'	SHEET NO. 1 OF 1 SHEETS	STA. --	TO STA. --			