


PROFILE SURVEYED _____ DATE _____
 NOTE BOOK _____
 B.M. NOTED _____
 STRUCTURE NOTATIONS CTRD _____
 PLAN SURVEYED _____ DATE _____
 NOTE BOOK _____
 ALIGNMENT CHECKED _____
 RT. OF WAY CHECKED _____
 PLOTTING FILE NAME _____

CHRISTOPHER B. BURKE ENGINEERING LTD.
 9575 West Higgins Road, Suite 600
 Rosemont, Illinois 60018
 (847) 823-0500

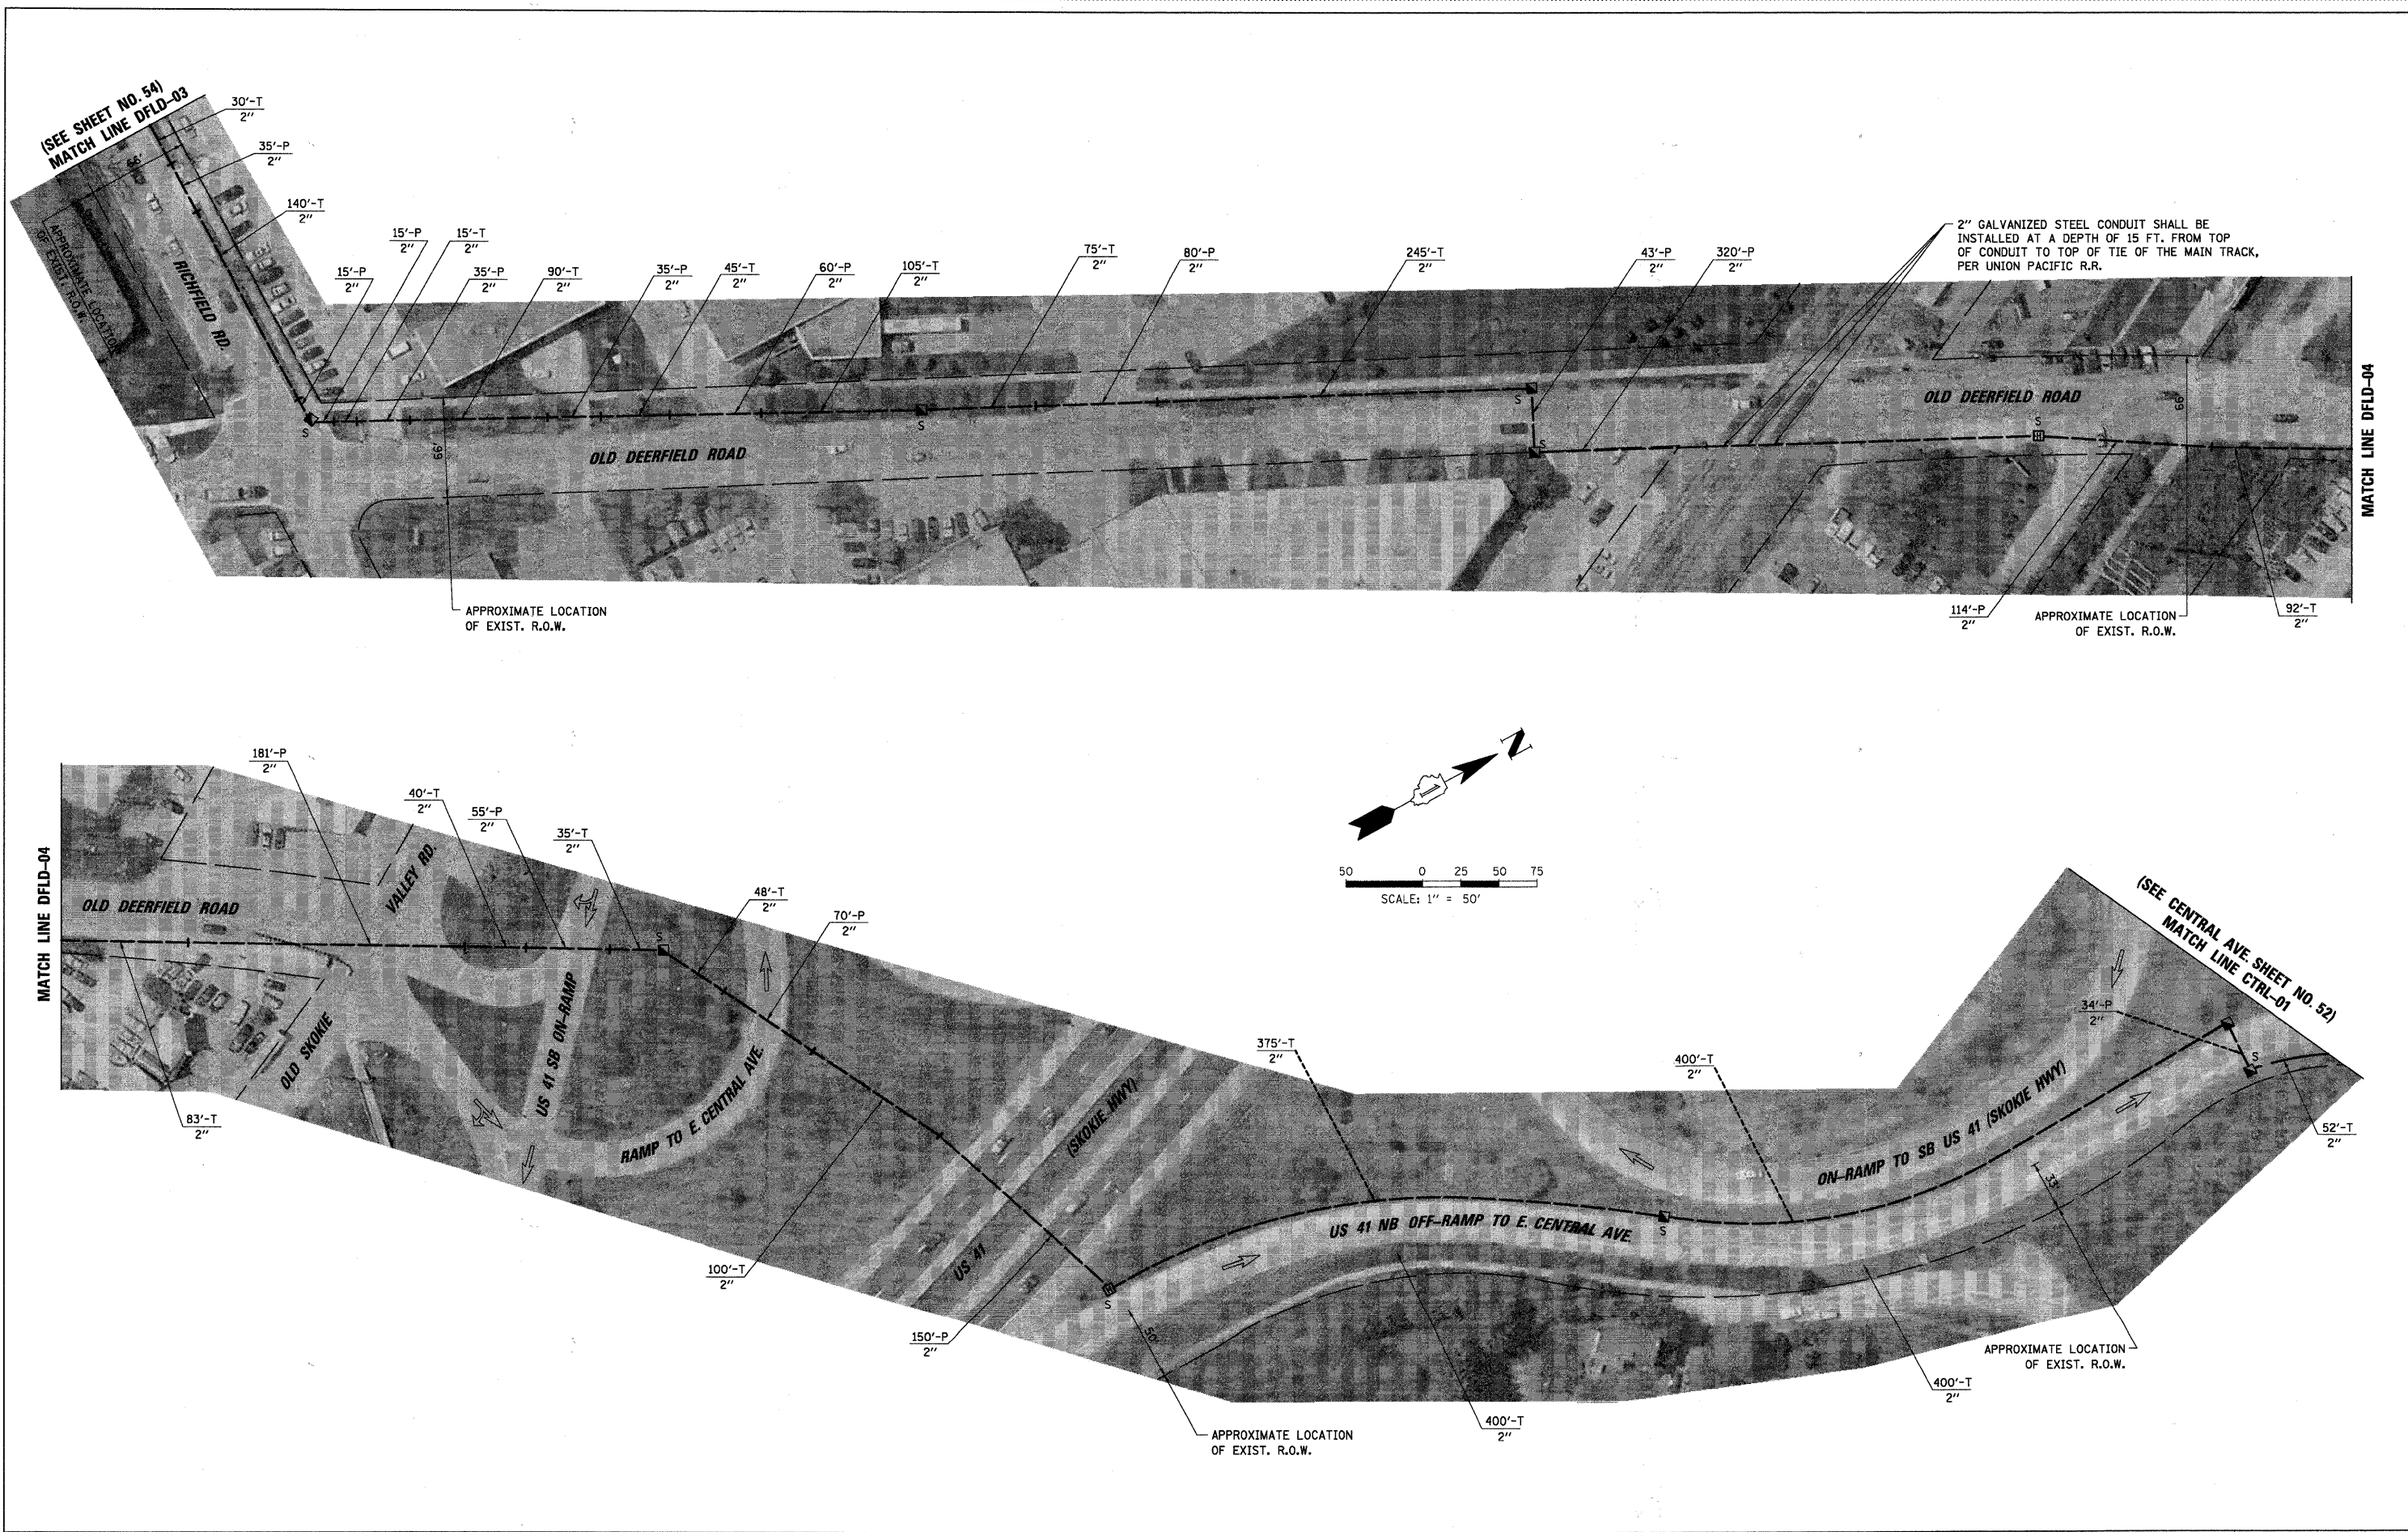

FILE NAME = N:\L\CD07\090407\Traffic\INT-12_Deerfield.dgn	USER NAME = FBARISO	DESIGNED - ABR	REVISED -	STATE OF ILLINOIS DEPARTMENT OF TRANSPORTATION	INTERCONNECT PLAN OLD DEERFIELD ROAD		F.A.P. RTE.	SECTION	COUNTY	TOTAL SHEETS	SHEET NO.
	PLOT SCALE = 50'	DRAWN - FPB / FCP	REVISED -		FROM RICHFIELD ROAD TO U.S. ROUTE 41 NB OFF-RAMP TO E. CENTRAL AVENUE			06-00924-00-TL	LAKE	76	55
	PLOT DATE = 5/3/2010	CHECKED - MJT	REVISED -		SCALE: 1" = 50'	SHEET NO. 1 OF 1 SHEETS	STA. --	CONTRACT NO. 63485		ILLINOIS FED. AID PROJECT	
		DATE - APRIL 30, 2010	REVISED -				TO STA. --				