


PROFILE: REVISIONS: DATE: BY: DATE:
 CHECKED: PLOTTED:
 GRADING: CHECKED:
 STRUCTURE: NOTATIONS: CHRD:
 NO. DATE:
 PLAN: REVISIONS: DATE: BY: DATE:
 CHECKED: PLOTTED:
 ALIGNMENT: CHECKED:
 CAD FILE NAME:
 NO. DATE:

CHRISTOPHER B. BURKE ENGINEERING LTD.
 175 West Higgins Road, Suite 600
 Rosemont, Illinois 60018
 (847) 823-0500

- EXISTING CONNECTOR / EXISTING FIBER
- NEW CONNECTOR / EXISTING FIBER
- EXISTING FUSION SPLICE / EXISTING FIBER
- NEW FUSION SPLICE / EXISTING FIBER
- NEW CONNECTOR / NEW FIBER
- NEW FUSION SPLICE / NEW FIBER

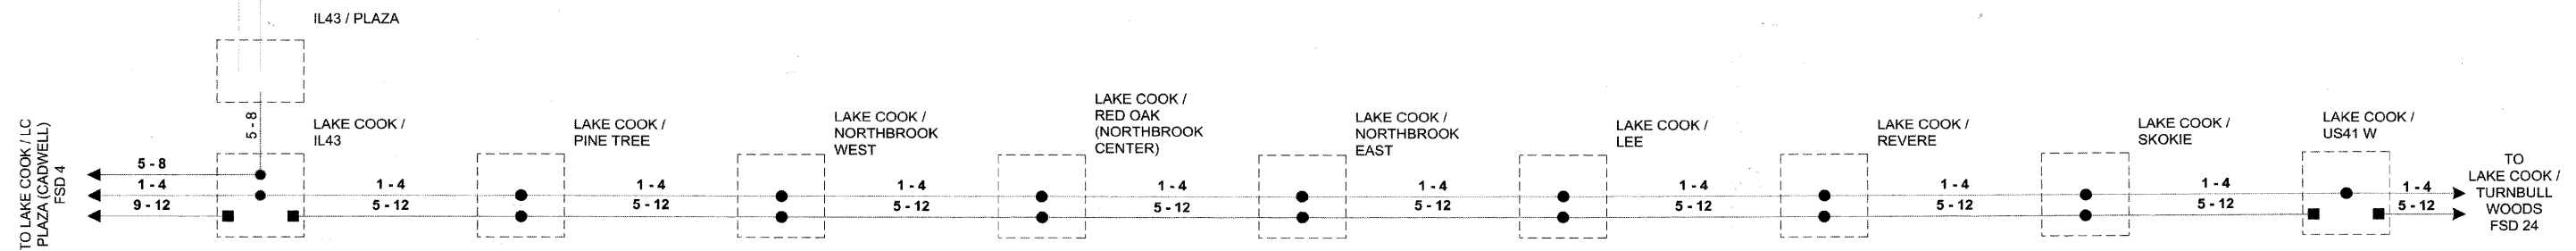

FIBER SPlicing DIAGRAM - 5
LAKE COOK / US41

| | | | | | | | | | | | | | |
|--|---------------------|----------------------|-----------------------|---|--|--|-------------|---------------------|--------------------|---------------------------|-----------|--|--|
| FILE NAME = | USER NAME = FBARI50 | DESIGNED - ABR | REVISED - | STATE OF ILLINOIS DEPARTMENT OF TRANSPORTATION | FIBER SPlicing DIAGRAM LAKE COOK ROAD / US 41 | | F.A.P. RTE. | SECTION | COUNTY | TOTAL SHEETS | SHEET NO. | | |
| N:\LCOOT\090407\Traffic\DET.02-Fiber Splice Design | | DRAWN - FPB / FCP | REVISED - | | | | | 06-00924-00-TL | LAKE | 76 | 62 | | |
| | | CHECKED - MJT | REVISED - | | | | SCALE: | SHEET NO. OF SHEETS | STA. -- TO STA. -- | ILLINOIS FED. AID PROJECT | | | |
| | | PLOT DATE = 5/3/2010 | DATE - APRIL 30, 2010 | | | | | | | | | | |