


DATE	BY	DATE	BY
DATE	BY	DATE	BY
DATE	BY	DATE	BY

**CHRISTOPHER B. BURKE ENGINEERING LTD.**  
 8575 West Higgins Road, Suite 600  
 Rosemont, Illinois 60018  
 (847) 823-0500

DATE	BY	DATE	BY
DATE	BY	DATE	BY

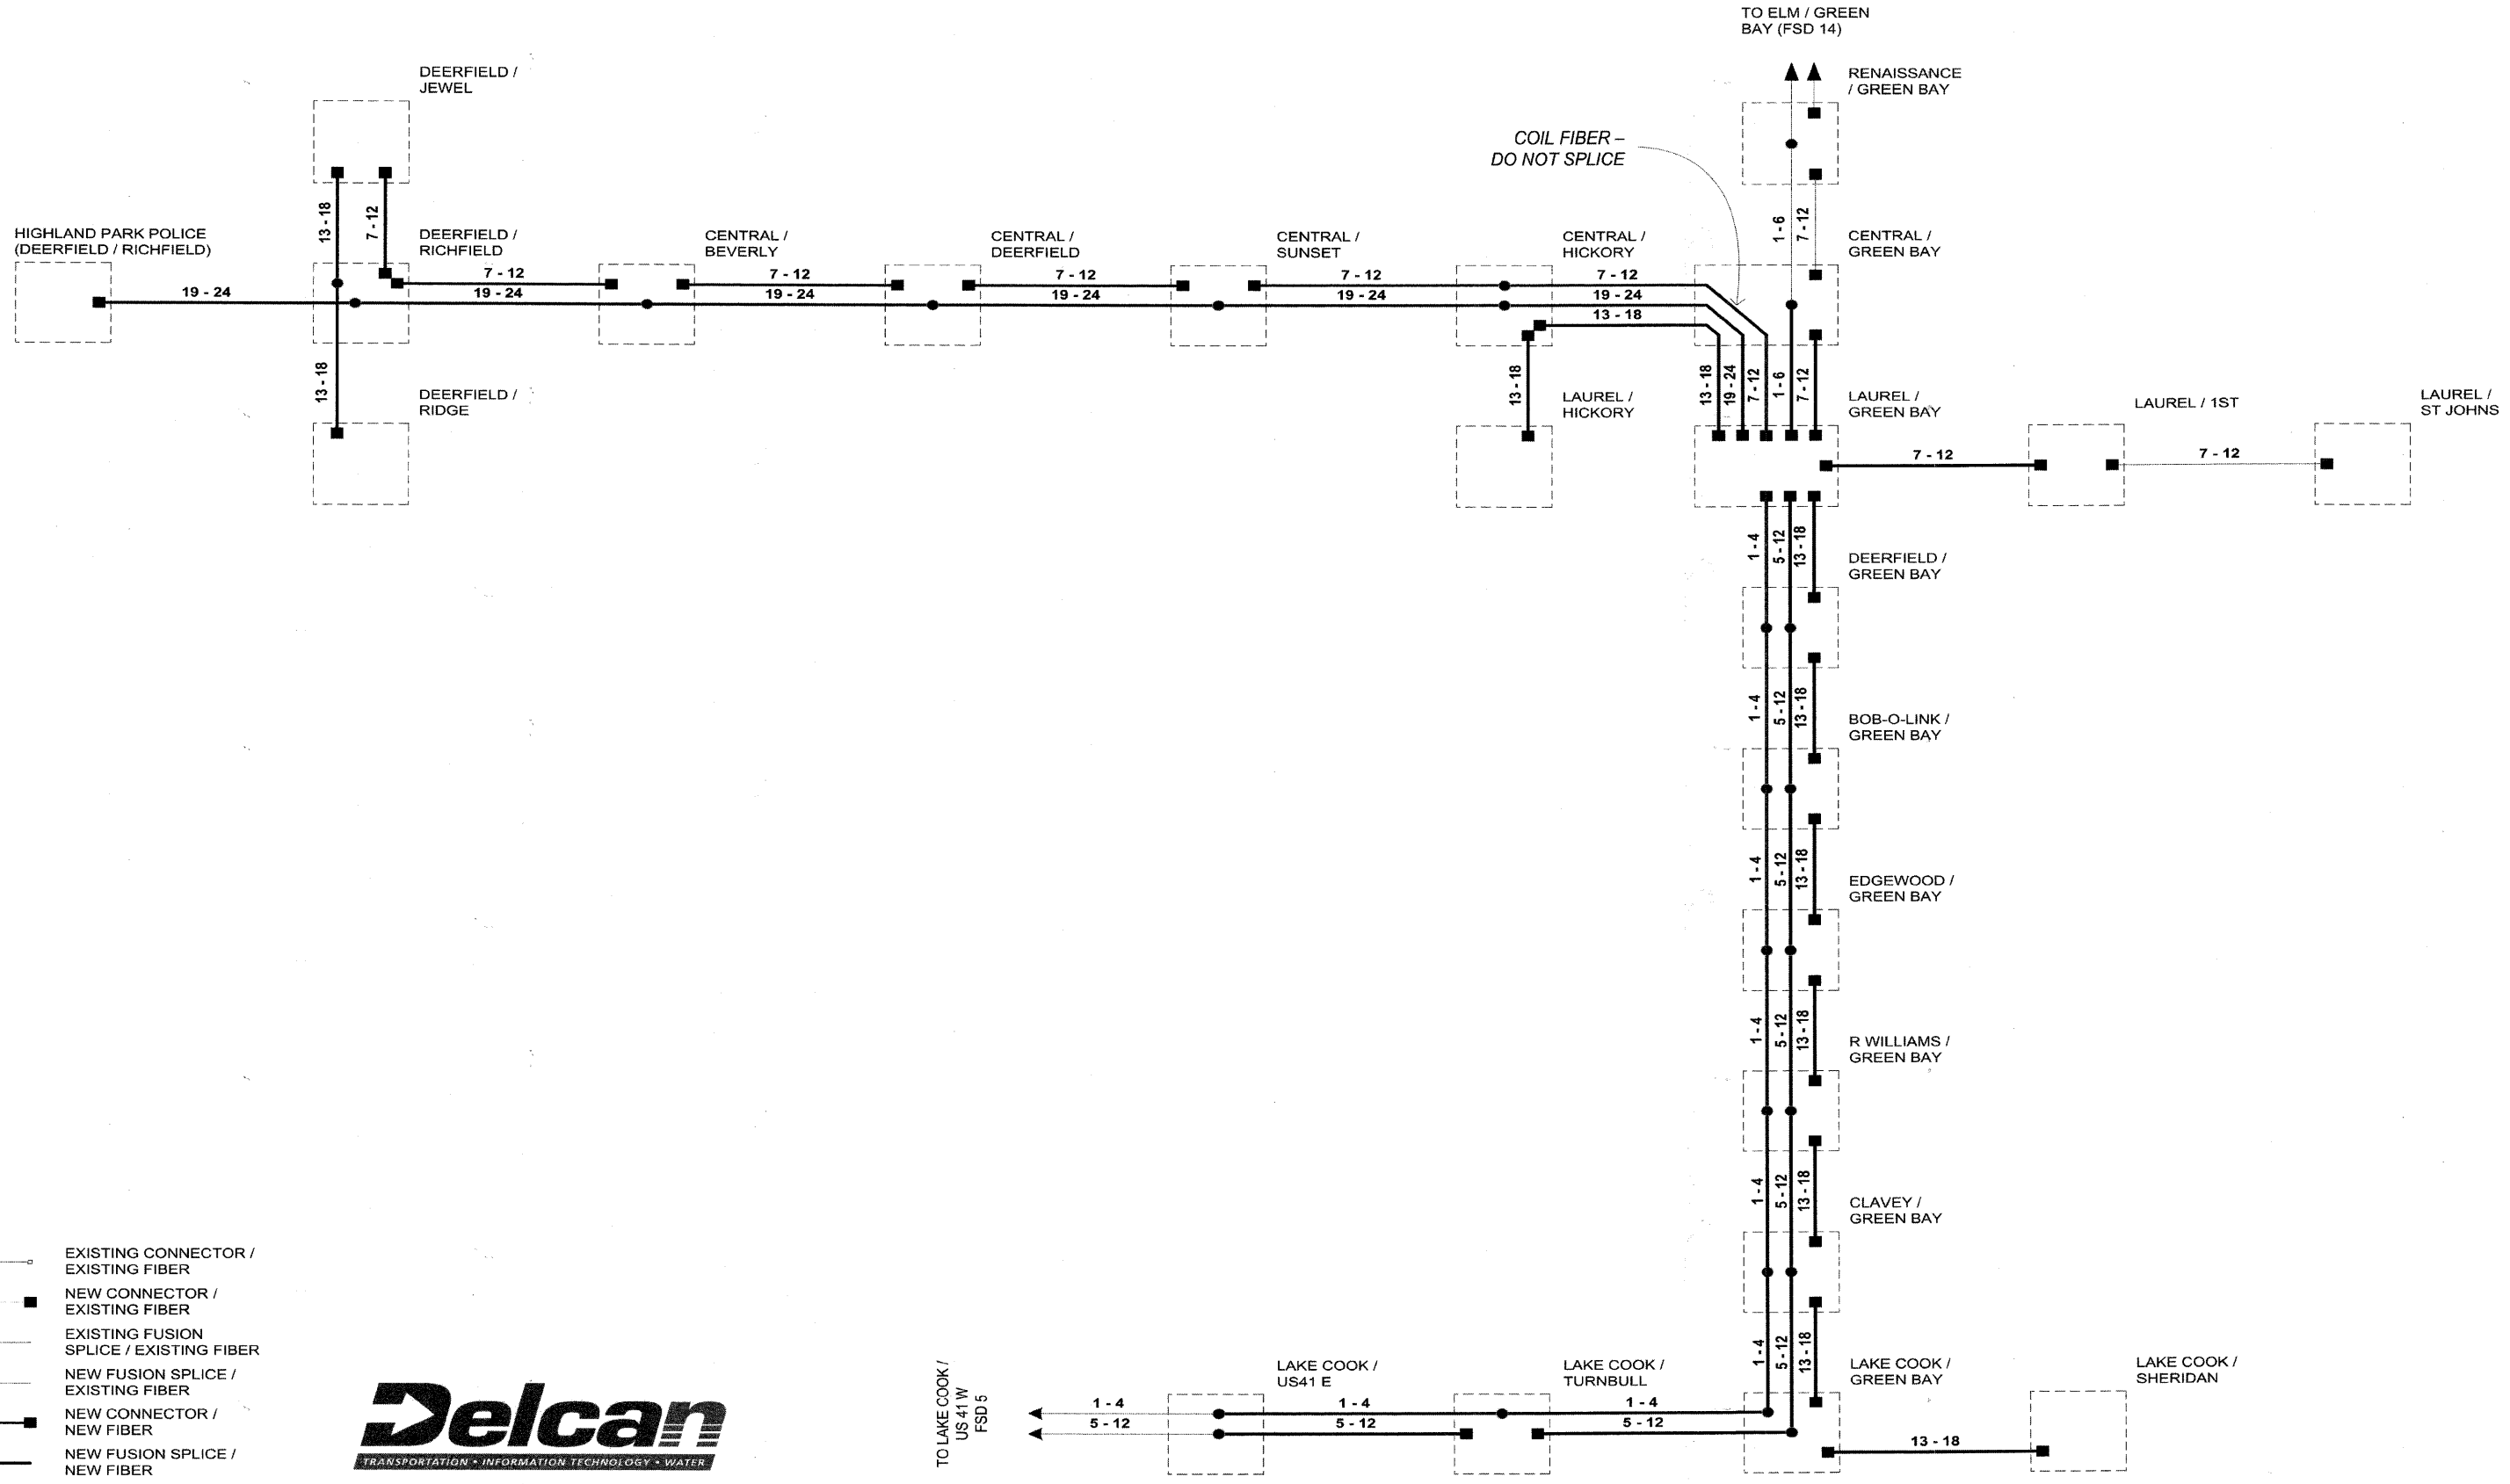

- — EXISTING CONNECTOR / EXISTING FIBER
- — NEW CONNECTOR / EXISTING FIBER
- — EXISTING FUSION SPLICE / EXISTING FIBER
- — NEW FUSION SPLICE / EXISTING FIBER
- — NEW CONNECTOR / NEW FIBER
- — NEW FUSION SPLICE / NEW FIBER



TO LAKE COOK / US 41 W FSD 5

**FSD 24  
HIGHLAND PARK**

FILE NAME = N:\LCDOT\090407\Traffic\DET_04_Fiber_Splicing.dgn	USER NAME = FBARISO	DESIGNED - ABR	REVISED -	<b>STATE OF ILLINOIS DEPARTMENT OF TRANSPORTATION</b>	<b>FIBER SPlicing DIAGRAM HIGHLAND PARK</b>		F.A.P. RTE.	SECTION	COUNTY	TOTAL SHEETS	SHEET NO.
PLOT SCALE =	DATE = APRIL 30, 2010	DRAWN - FPB / FCP	REVISED -		06-00924-00-TL	LAKE	76	64			
PLOT DATE = 5/3/2010	CHECKED - MJT	REVISIONS	REVISED -		CONTRACT NO. 63485		ILLINOIS FED. AID PROJECT				
		DATE	REVISED -		SCALE:	SHEET NO. OF SHEETS	STA. -- TO STA. --				