
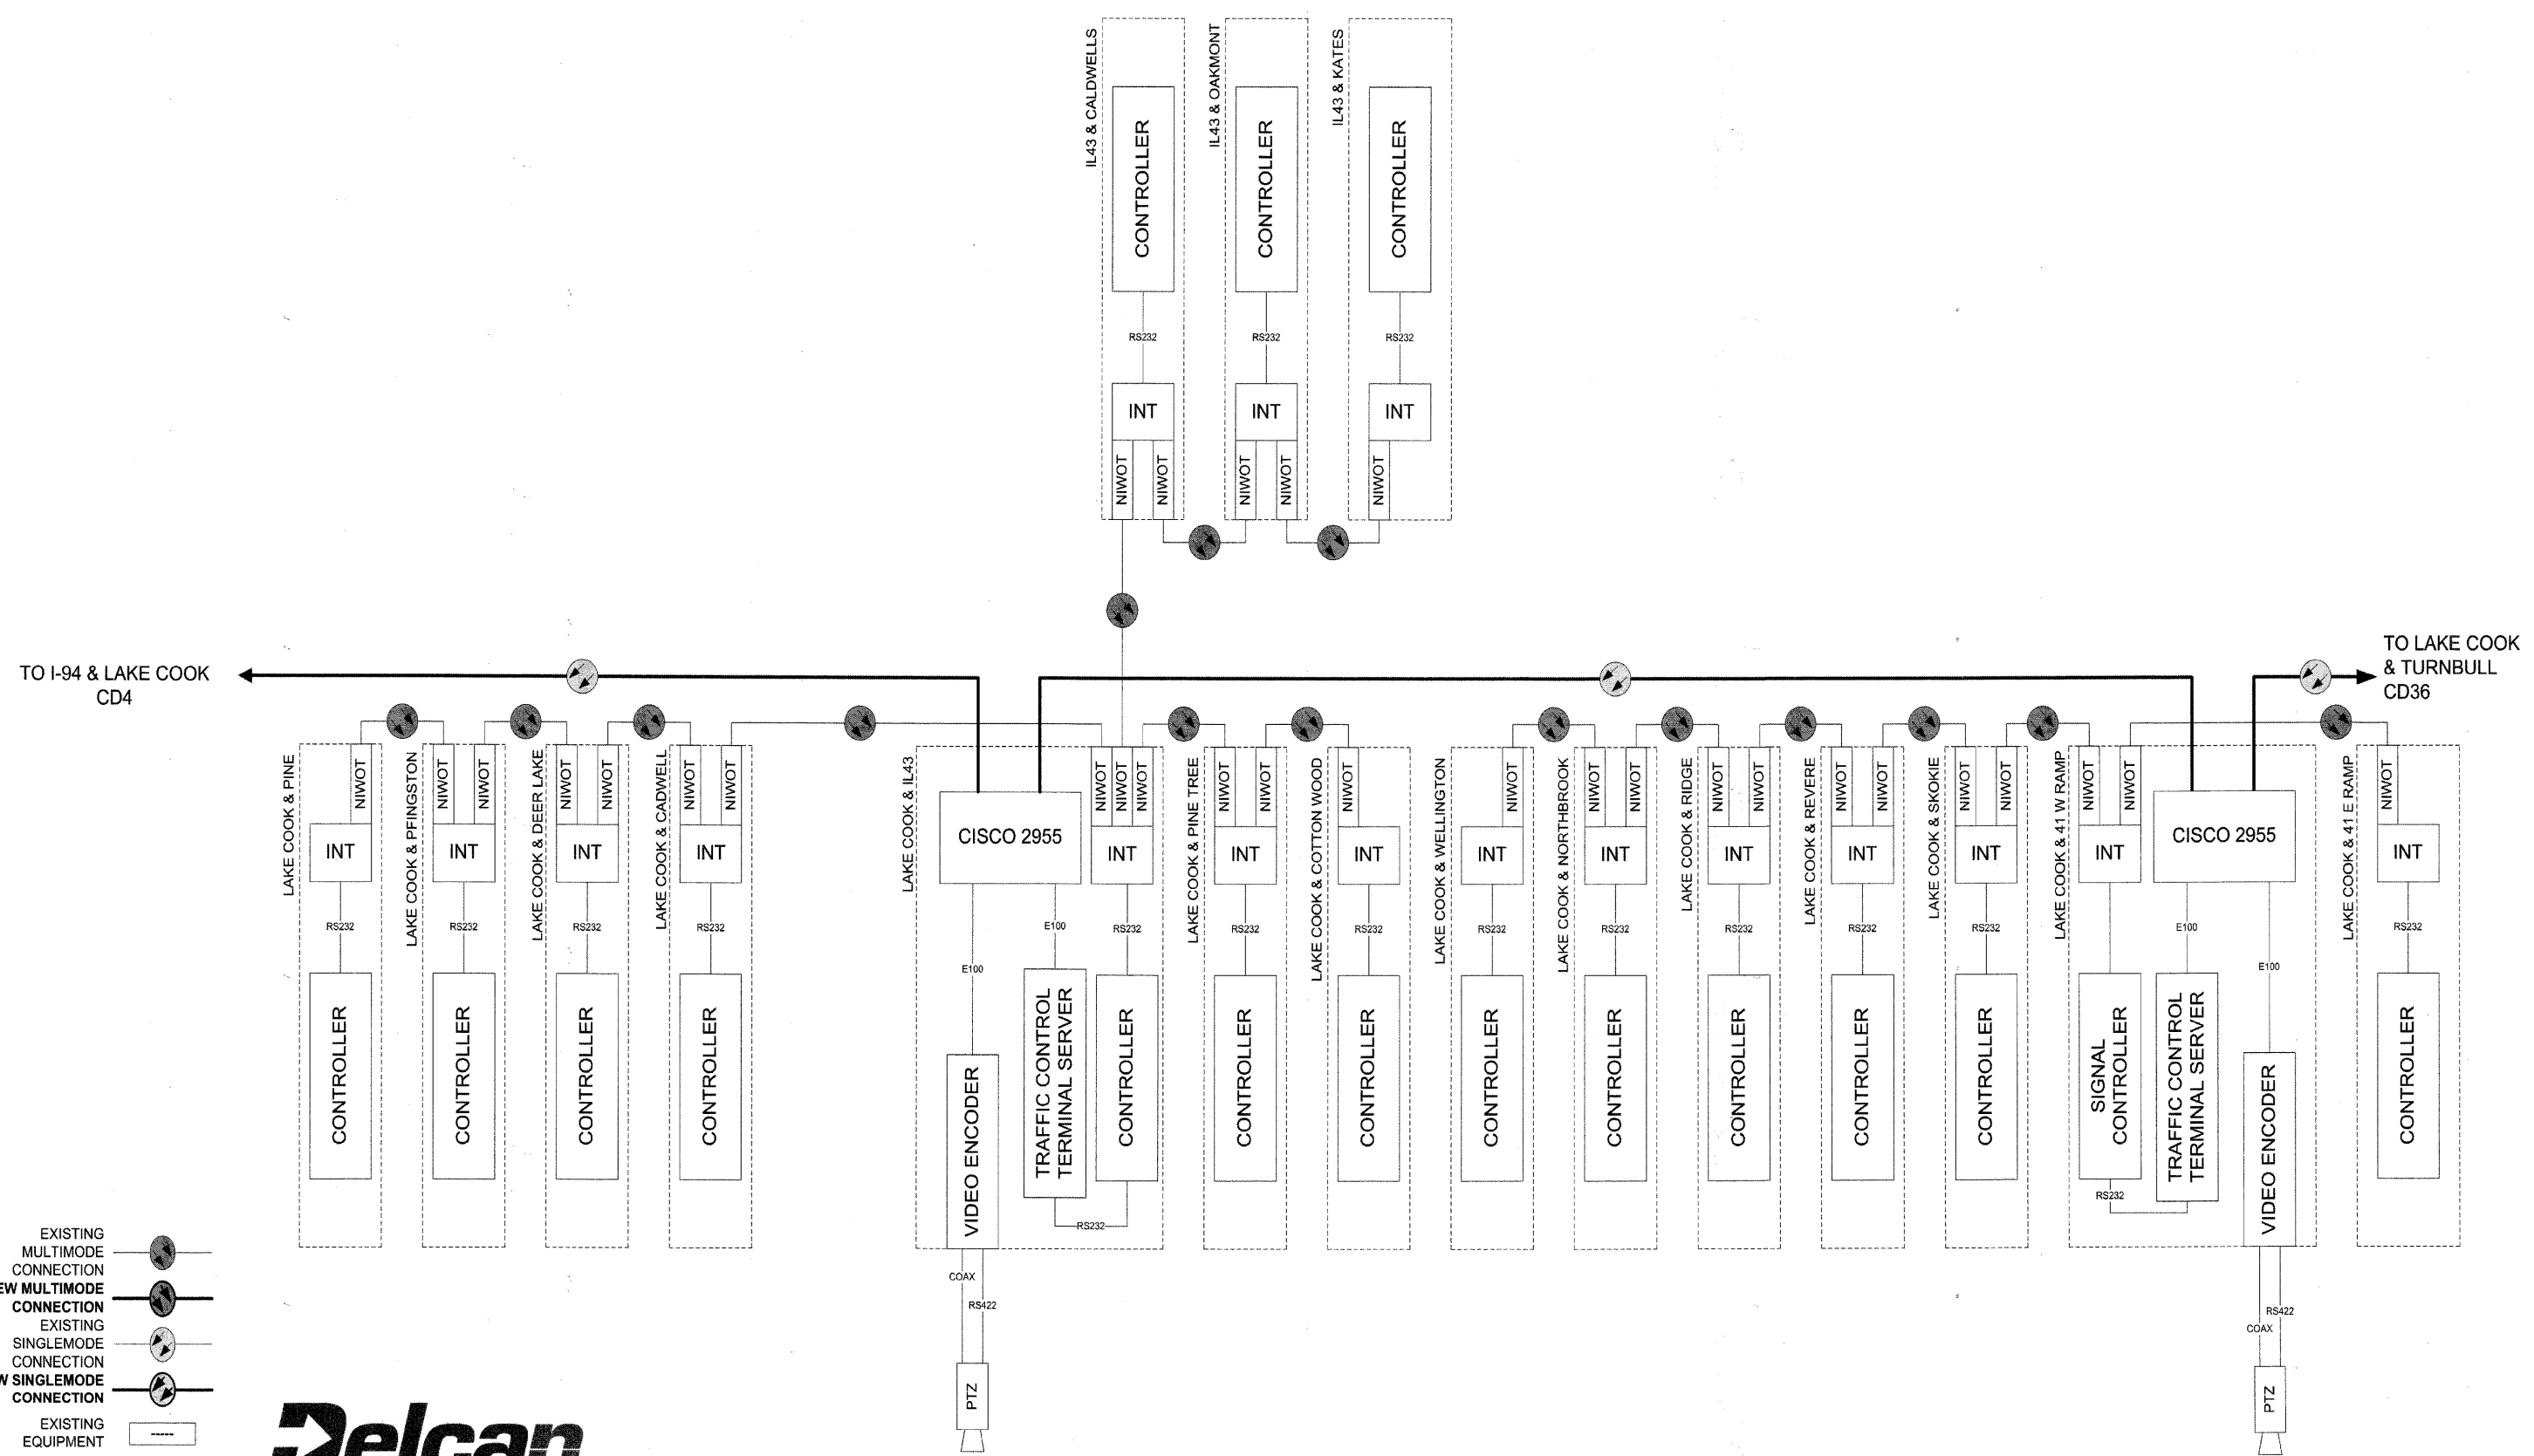


PROFILE SUBMITTED BY DATE
 GRABED PLOTTED
 CHECKED DATE
 STRUCTURE NOTATION DHD
 NO.

PLAN SUBMITTED BY DATE
 NOTE BOOK NO.
 PLOTTED
 CHECKED DATE
 FILE NAME

CHRISTOPHER B. BURKE ENGINEERING LTD.
 9575 West Higgins Road, Suite 600
 Rosemont, Illinois 60018
 (847) 823-0500

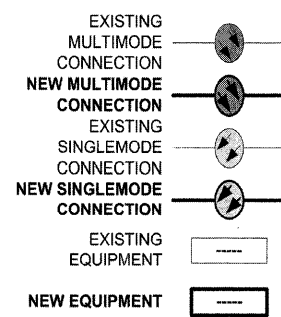

CABINET DETAIL 5
IL43 & LAKE COOK

FILE NAME =	USER NAME = P040190	DESIGNED - ABR	REVISED -	STATE OF ILLINOIS DEPARTMENT OF TRANSPORTATION				CABINET DETAIL I-94 /LAKE COOK ROAD				F.A.P. RTE.	SECTION	COUNTY	TOTAL SHEETS	SHEET NO.
No\CDOT\298487\Traf Fic\DET.05.Cabinet Detail.dgn		DRAWN - FPB / FCP	REVISED -									06-00924-00-TL	LAKE	76	66	
PLOT SCALE =		CHECKED - MJT	REVISED -	SCALE: SHEET NO. OF SHEETS STA. -- TO STA. --				CONTRACT NO. 63485				ILLINOIS FED. AID PROJECT				
PLOT DATE = 3/31/2010		DATE - APRIL 30, 2010	REVISED -													