
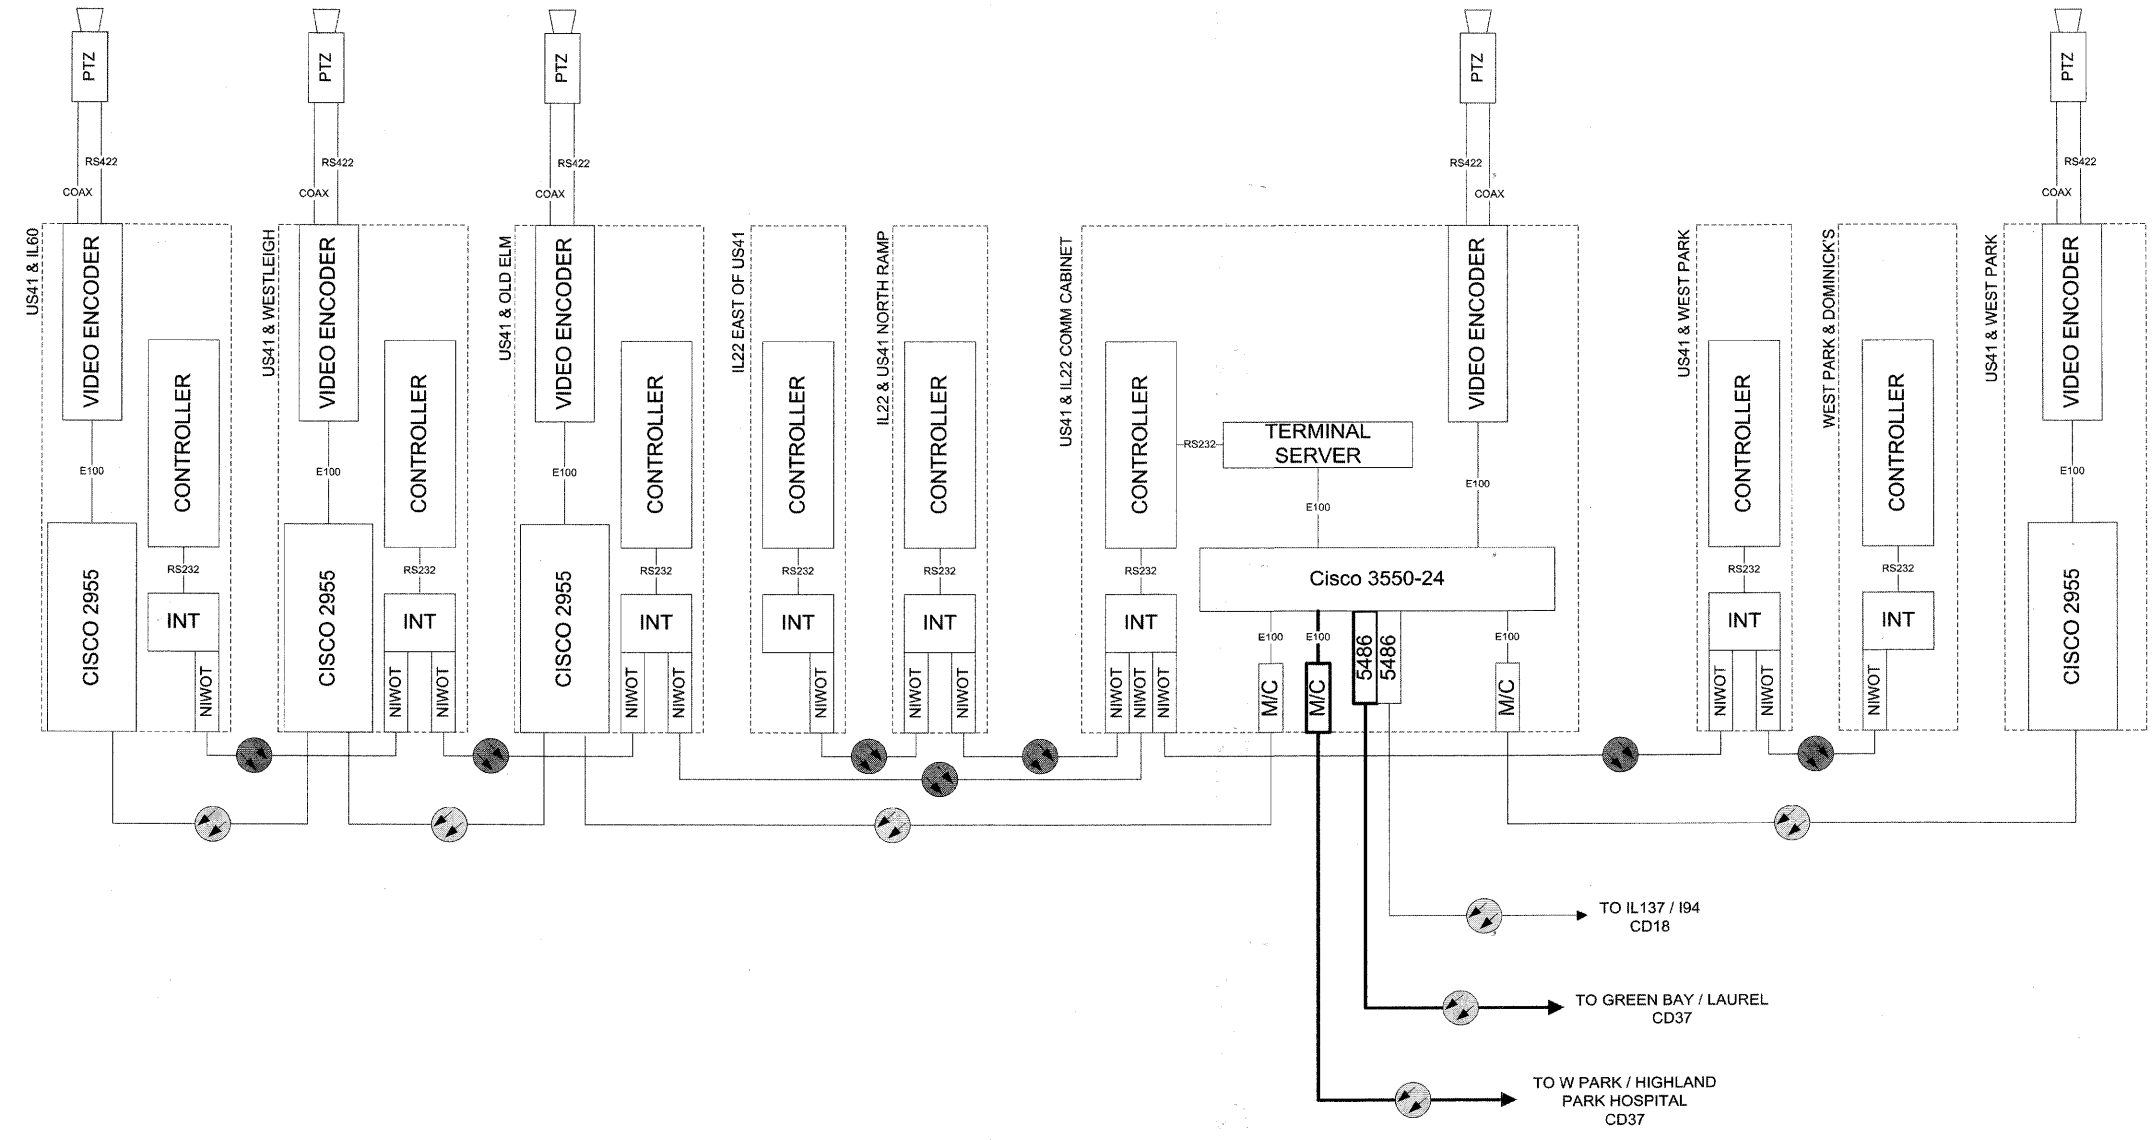


PROFILE: SUBMITTER: DATE: BY: DATE:
 NOTE BOOK: PLANNED:
 NO. GRADES CHECKED:
 STRUCTURE NOTATIONS CHWD:

CHRISTOPHER B. BURKE ENGINEERING LTD.
 605 West Higgins Road, Suite 600
 Chicago, Illinois 60608
 (847) 822-0500

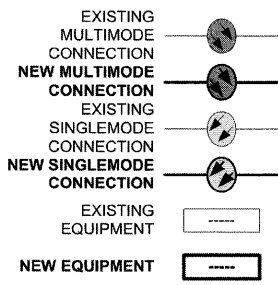

CABINET DETAIL 12
US41 & IL22

FILE NAME =	USER NAME = FBARISO	DESIGNED - ABR	REVISED -
N:\LCDOT\090407\Traffic\DET_07_Cabinet Detail.dgn		DRAWN - FPB / FCP	REVISED -
PLOT SCALE =		CHECKED - MJT	REVISED -
PLOT DATE = 5/3/2010		DATE - APRIL 30, 2010	REVISED -

STATE OF ILLINOIS
DEPARTMENT OF TRANSPORTATION

CABINET DETAIL
IL 43 / LAKE COOK ROAD

SCALE: SHEET NO. OF SHEETS STA. -- TO STA. --

F.A.P. RTE.	SECTION	COUNTY	TOTAL SHEETS	SHEET NO.
	06-00924-00-TL	LAKE	76	67
CONTRACT NO. 63485			ILLINOIS FED. AID PROJECT	