


PROFILE	DESIGNED	DATE
NOTE BOOK	PLOTTED	BY
NO.	ALIGNED	
	CAD FILE NAME	

CHRISTOPHER B. BURKE ENGINEERING LTD.
 8575 West Higgins Road, Suite 600
 Rosemont, Illinois 60018
 (847) 823-0500

PROFILE	DESIGNED	DATE
NOTE BOOK	PLOTTED	BY
NO.	ALIGNED	
	CAD FILE NAME	

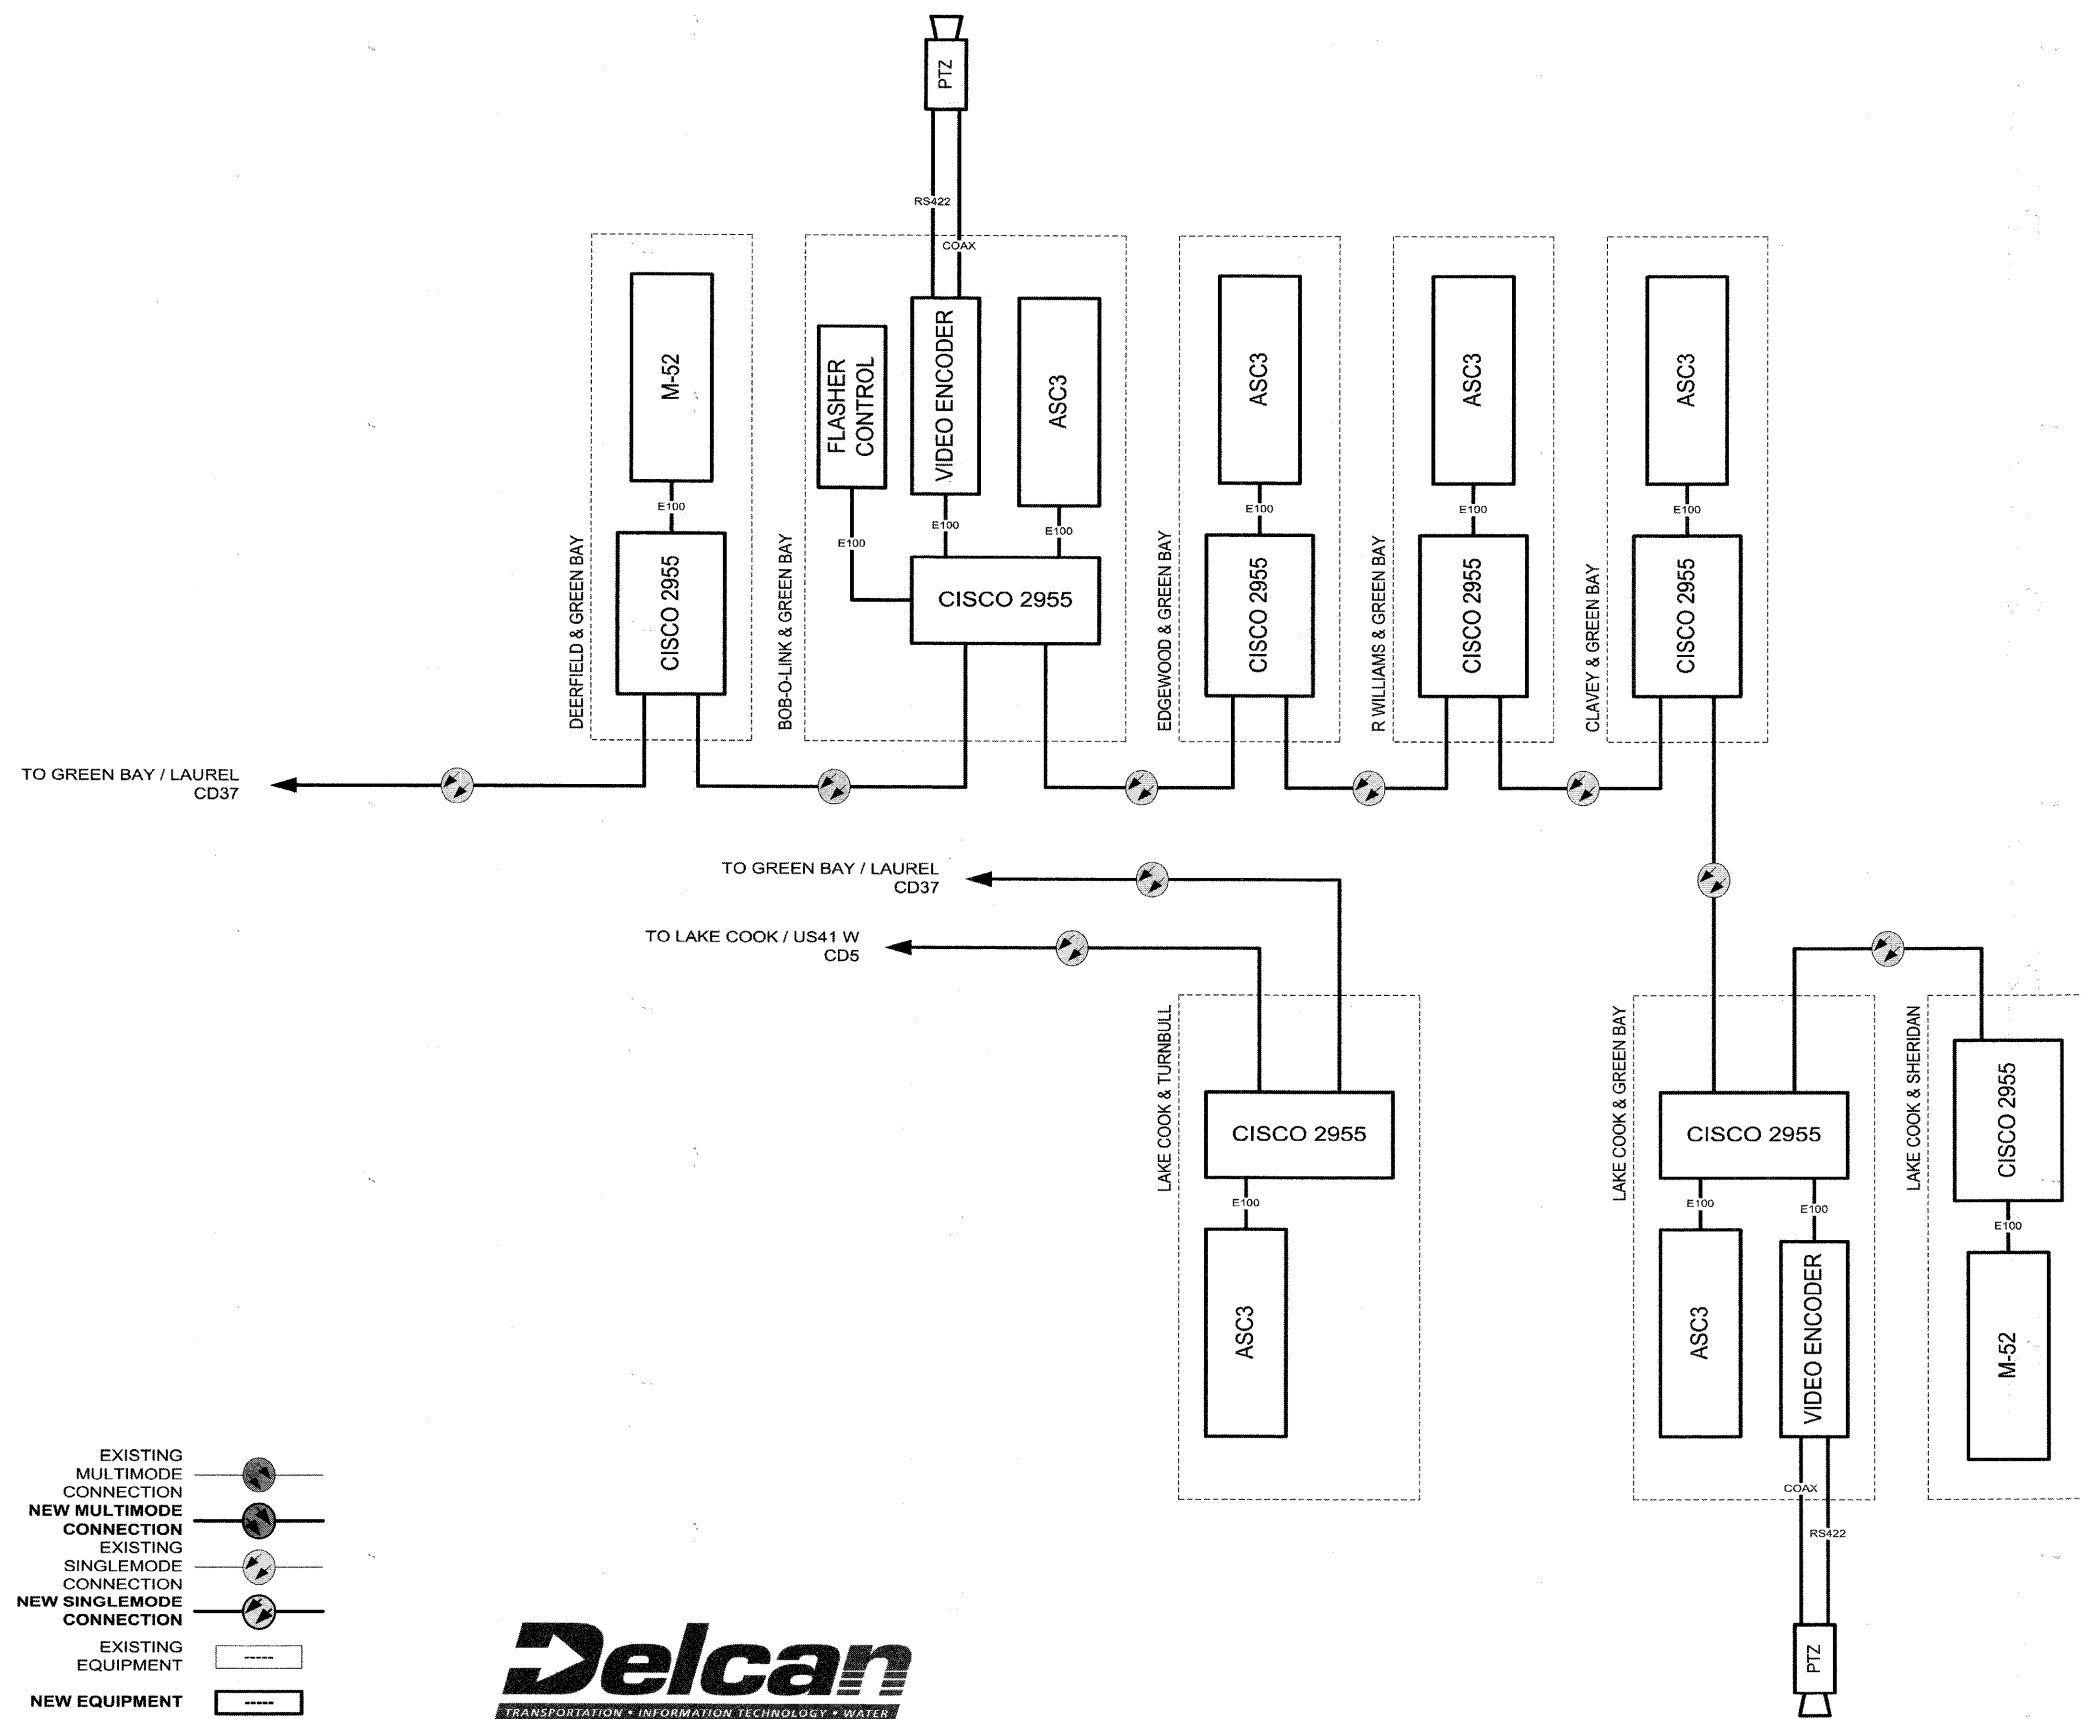

- EXISTING MULTIMODE CONNECTION
- NEW MULTIMODE CONNECTION
- EXISTING SINGLEMODE CONNECTION
- NEW SINGLEMODE CONNECTION
- EXISTING EQUIPMENT
- NEW EQUIPMENT



**CABINET DETAIL 36
 GREEN BAY & LAKE COOK**

FILE NAME =	USER NAME = FBARISO	DESIGNED - ABR	REVISED -	STATE OF ILLINOIS DEPARTMENT OF TRANSPORTATION	CABINET DETAIL US 41 /IL 22	F.A.P. RTE.	SECTION	COUNTY	TOTAL SHEETS	SHEET NO.	
N:\LCD01\090407\Traffic\DET_08.Cabinet Detail.dgn		DRAWN - FPB / FCP	REVISED -				06-00924-00-TL	LAKE	76	68	
PLOT SCALE =		CHECKED - MJT	REVISED -			CONTRACT NO. 63485					
PLOT DATE = 5/3/2010		DATE - APRIL 30, 2010	REVISED -			ILLINOIS FED. AID PROJECT					

SCALE: SHEET NO. OF SHEETS STA. -- TO STA. --