
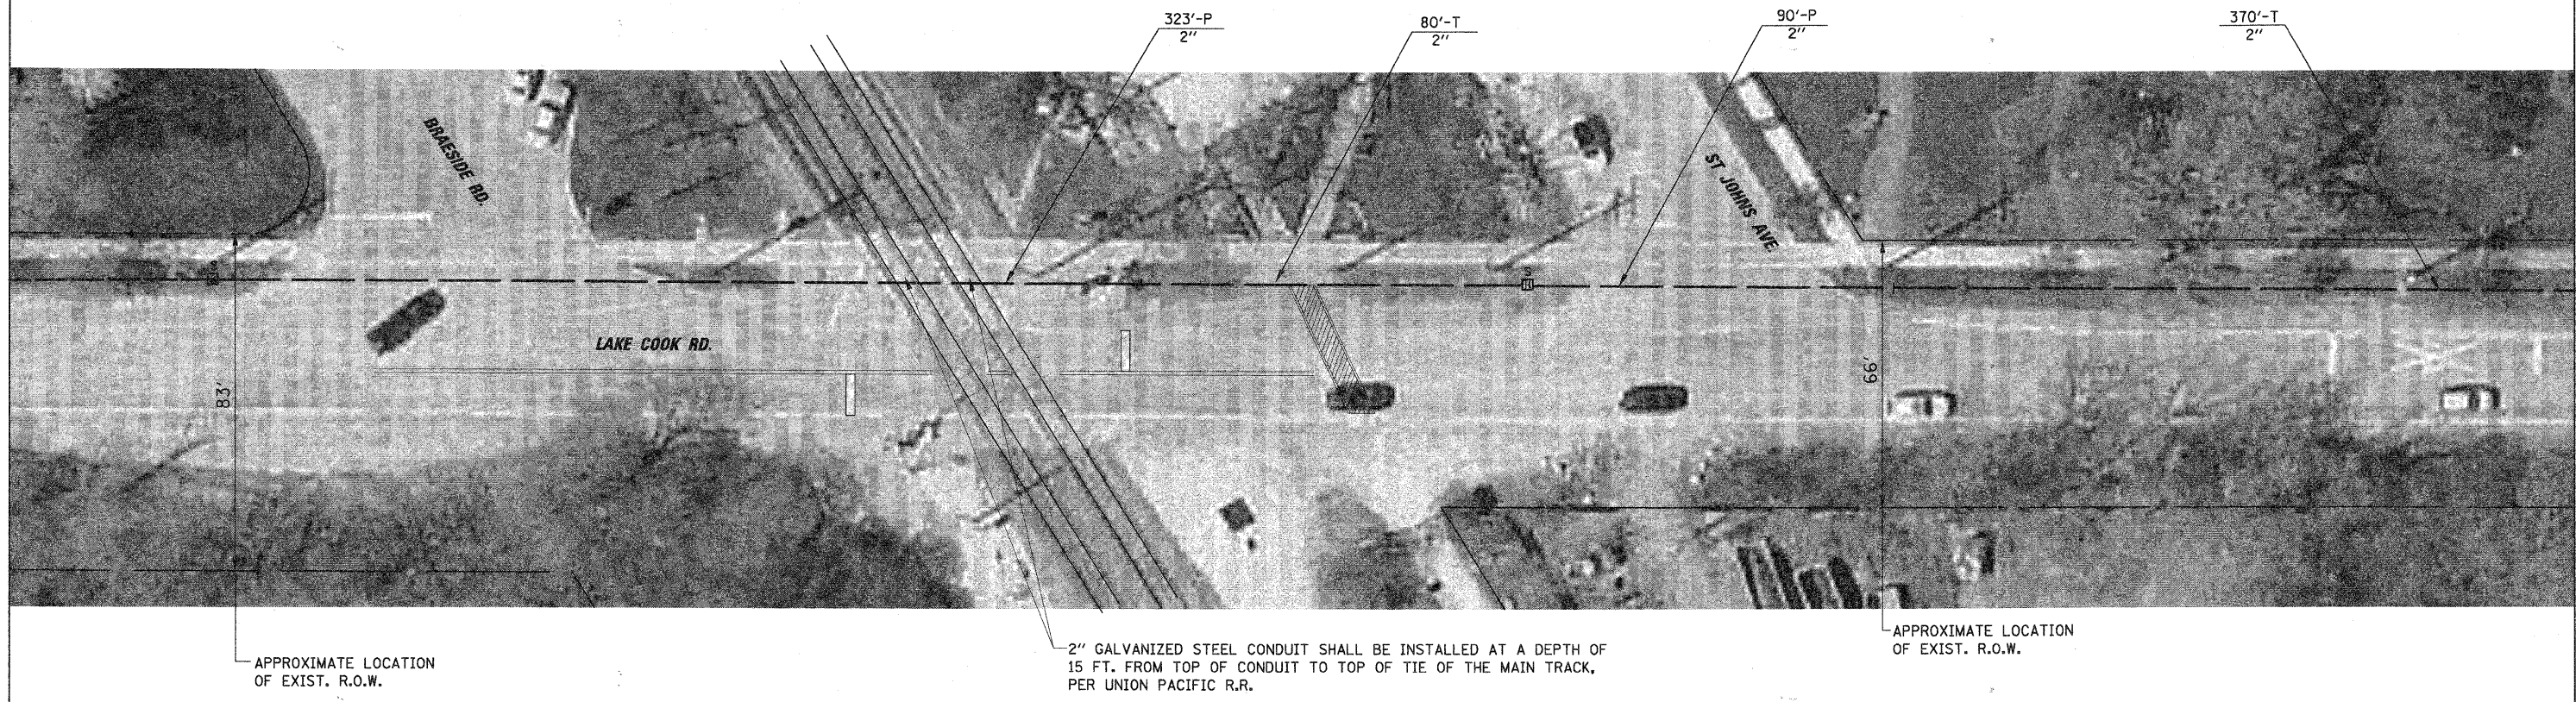


PROFILE
 DATE: _____ BY: _____
 SURVEYED: _____
 GRADES CHECKED: _____
 STATIONED: _____
 NOTATING: _____
 NO. _____

PLAN
 DATE: _____ BY: _____
 SURVEYED: _____
 ALIGNMENT CHECKED: _____
 P.L.O.F.M. CHECKED: _____
 NO. _____

CHRISTOPHER B. BURKE ENGINEERING LTD.
 2515 West Higgins Road, Suite 600
 Chicago, IL 60646
 (847) 823-0500

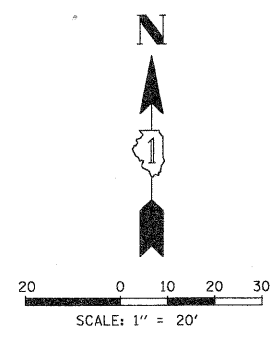

FILE NAME = N:\CDDOT\0904071\Traffic\INT-RR_LakeCook.dgn	USER NAME = FBARISO	DESIGNED - ABR	REVISED -	STATE OF ILLINOIS DEPARTMENT OF TRANSPORTATION	COMMUNICATION INTERCONNECT - UP RAILROAD LAKE COOK ROAD DETAILS				F.A.P. RTE.	SECTION 06-00924-00-TL	COUNTY LAKE	TOTAL SHEETS 76	SHEET NO. 70
	PLOT SCALE = 20'	DRAWN - FPB / FCP	REVISED -		SCALE: 1" = 20'	SHEET NO.	OF	SHEETS	STA. --	TO STA. --	CONTRACT NO. 63485		
	PLOT DATE = 5/3/2010	CHECKED - MJT	REVISED -		ILLINOIS FED. AID PROJECT								
		DATE - APRIL 30, 2010	REVISED -										