


# TYPICAL SECTIONS

STA. 804+00 - 808+04

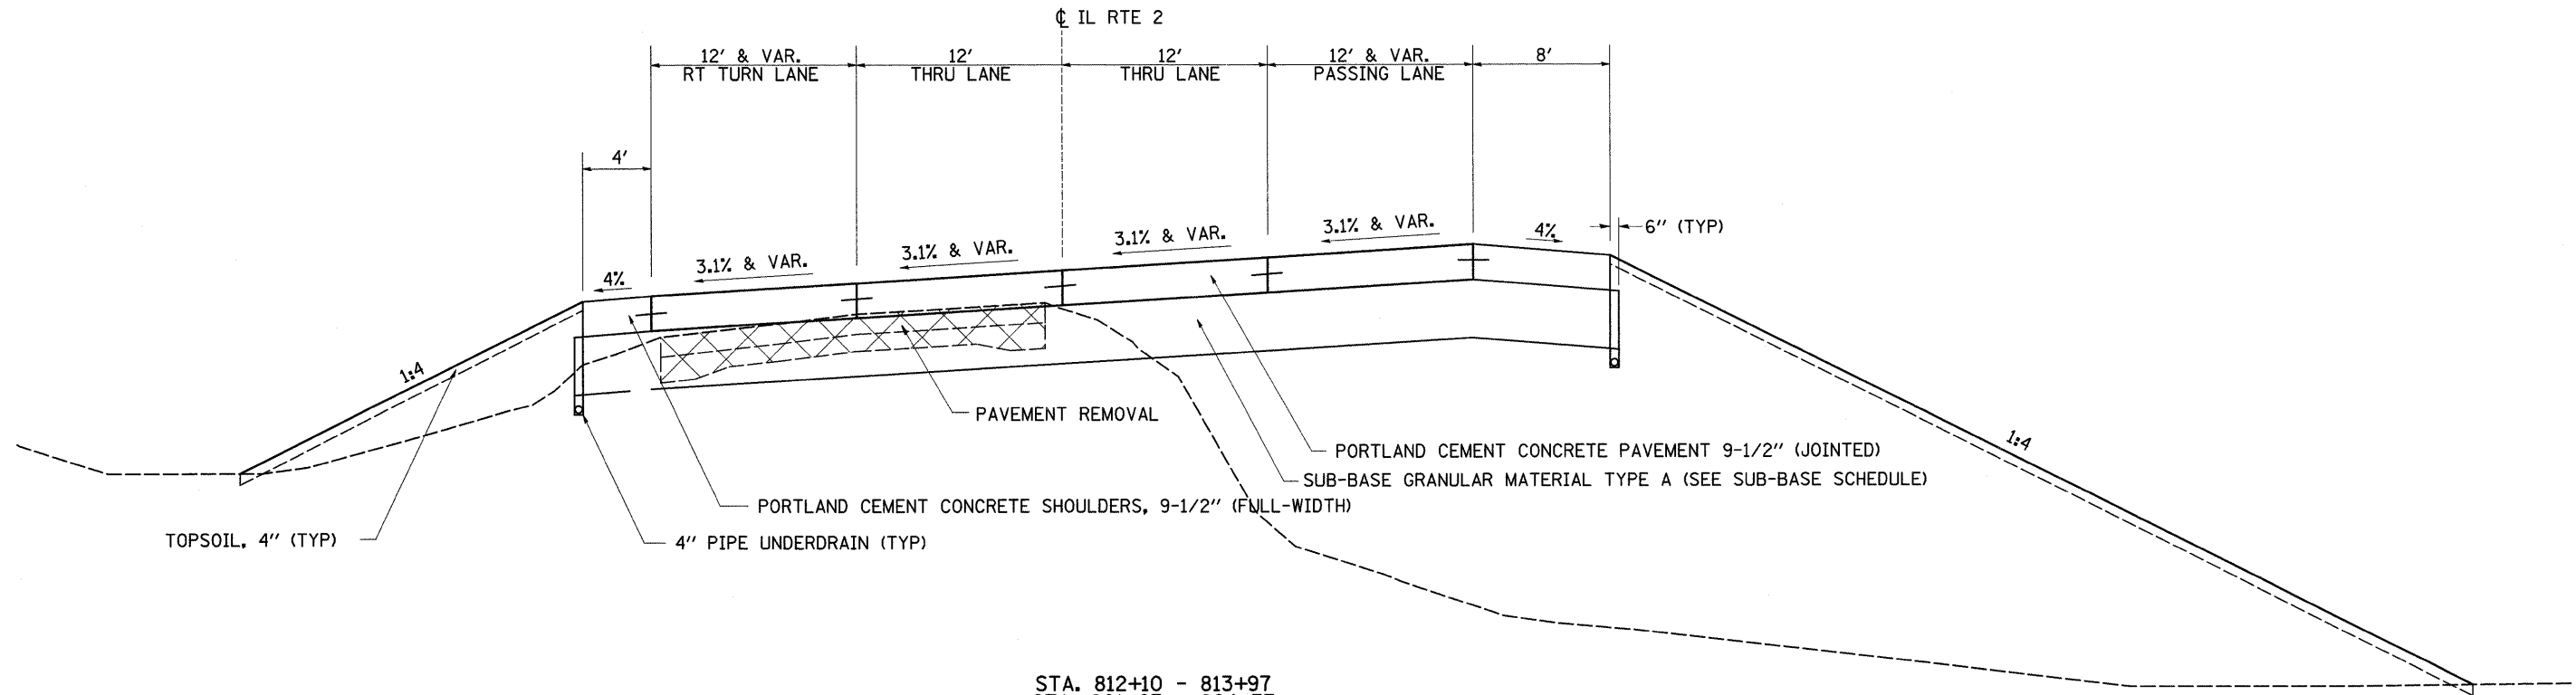

TOPSOIL, 4" (TYP)

4" PIPE UNDERDRAIN (TYP)

PAVEMENT REMOVAL

PORTLAND CEMENT CONCRETE PAVEMENT 9-1/2" (JOINTED)

SUB-BASE GRANULAR MATERIAL TYPE A (SEE SUB-BASE SCHEDULE)


PORTLAND CEMENT CONCRETE SHOULDERS, 9-1/2" (FULL-WIDTH)

**PROTECTIVE COAT:**

IF CURB AND GUTTER OR PCC PAVEMENT IS CONSTRUCTED AFTER OCTOBER 15TH AND THE ROAD WILL BE OPEN TO TRAFFIC PRIOR TO THE FOLLOWING APRIL 15TH, PROTECTIVE COAT SHALL BE INSTALLED.

STA. 812+10 - 813+97  
 STA. 861+63 - 864+77  
 STA. 888+70 - 900+12  
 STA. 1051+55 - 1052+39

CC&G, TYPE M-4.24  
 LT STA. 863+00 - 874+59

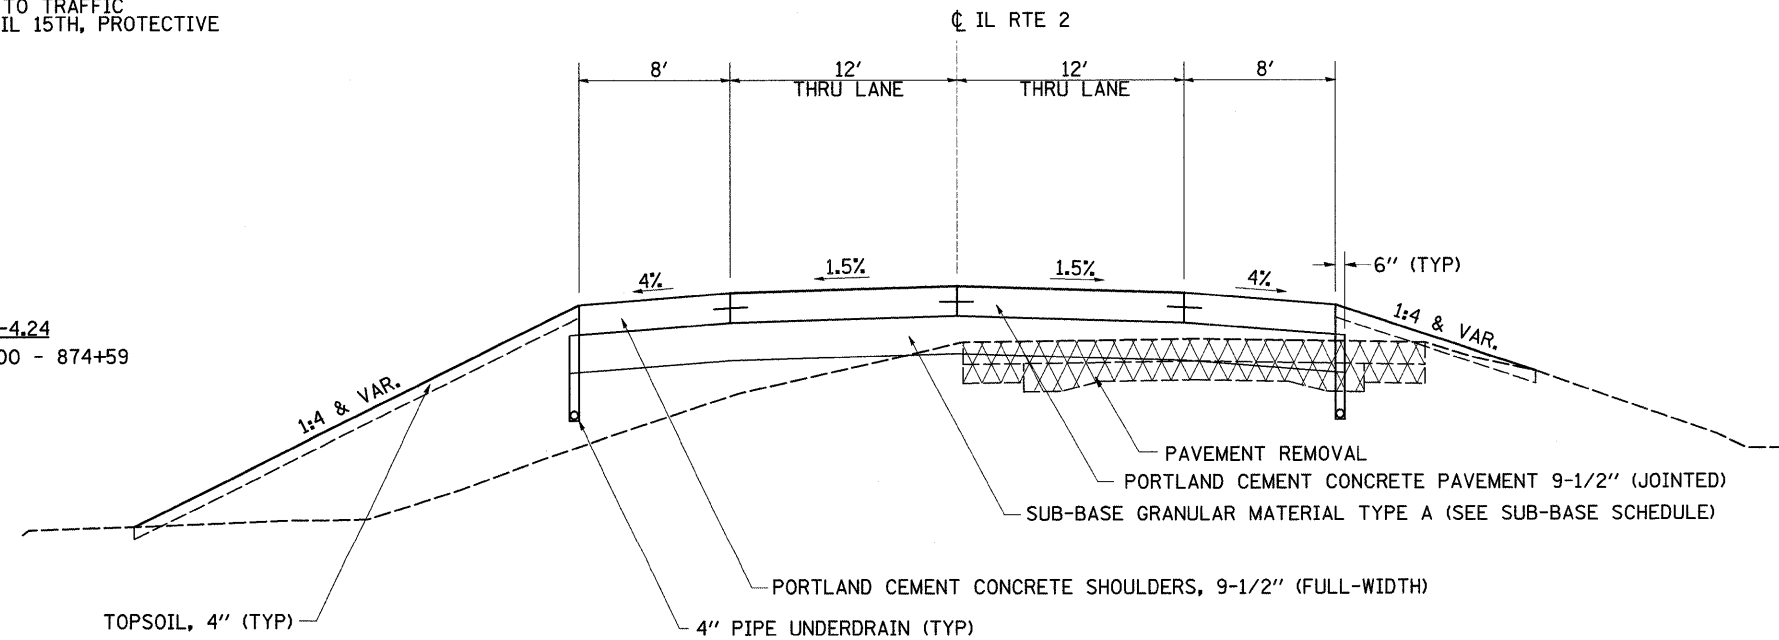

TOPSOIL, 4" (TYP)

4" PIPE UNDERDRAIN (TYP)

PAVEMENT REMOVAL

PORTLAND CEMENT CONCRETE PAVEMENT 9-1/2" (JOINTED)

SUB-BASE GRANULAR MATERIAL TYPE A (SEE SUB-BASE SCHEDULE)

PORTLAND CEMENT CONCRETE SHOULDERS, 9-1/2" (FULL-WIDTH)

FILE NAME =	USER NAME = grantpm	DESIGNED -	REVISED -
g:\pwork\PIWIDOT\GRANTPM\dms31213\d06608.dgn		DRAWN -	REVISED -
		CHECKED -	REVISED -
		DATE -	REVISED -

STATE OF ILLINOIS  
 DEPARTMENT OF TRANSPORTATION

## TYPICAL SECTIONS

SCALE: SHEET NO. OF SHEETS STA. TO STA.

F.A. RTE.	SECTION	COUNTY	TOTAL SHEETS	SHEET NO.
742	37R-4	OGLE	867	25
ILLINOIS FED. AID PROJECT			CONTRACT NO. 64E17	