


TYPICAL SECTIONS


STA. 813+97 - 818+81 (S.E.=5.6%)
 STA. 883+18 - 888+05 (S.E.=3.1%)

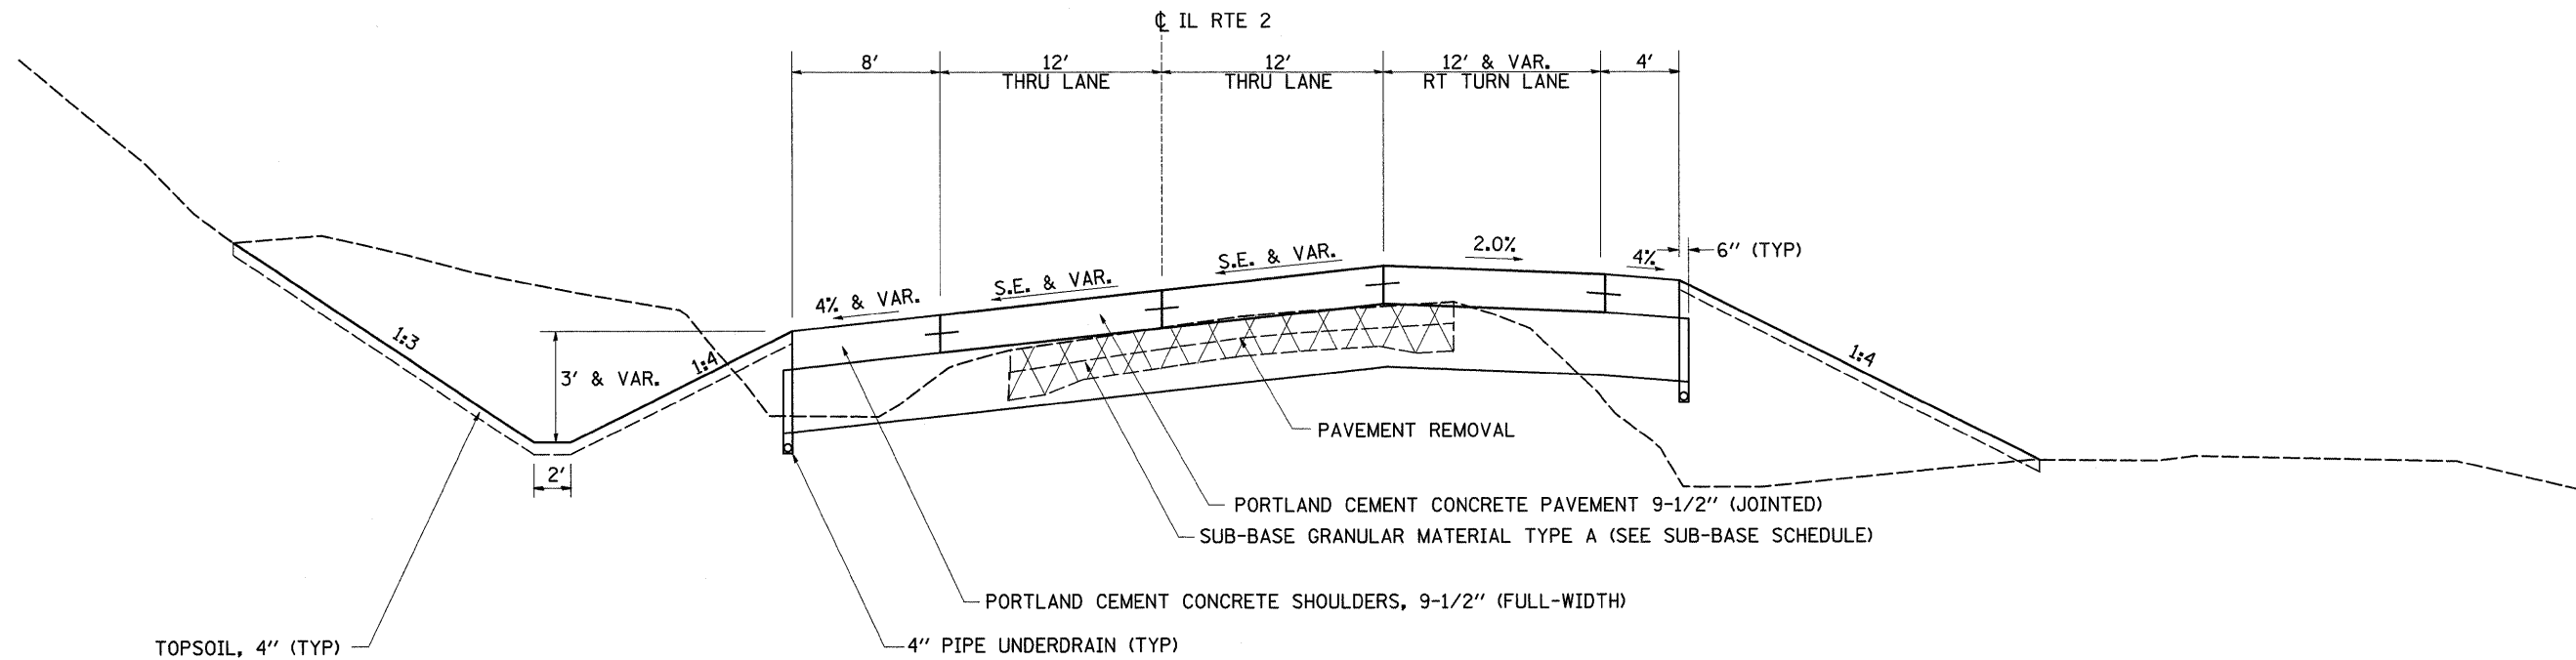

PROTECTIVE COAT:

IF CURB AND GUTTER OR PCC PAVEMENT IS CONSTRUCTED AFTER OCTOBER 15TH AND THE ROAD WILL BE OPEN TO TRAFFIC PRIOR TO THE FOLLOWING APRIL 15TH, PROTECTIVE COAT SHALL BE INSTALLED.

STA. 831+00 - 840+61 (S.E.= 3.9%)
 STA. 846+68 - 859+99 (S.E.= 4.1%)
 STA. 1002+58 - 1011+24 (S.E.= 3.9%)

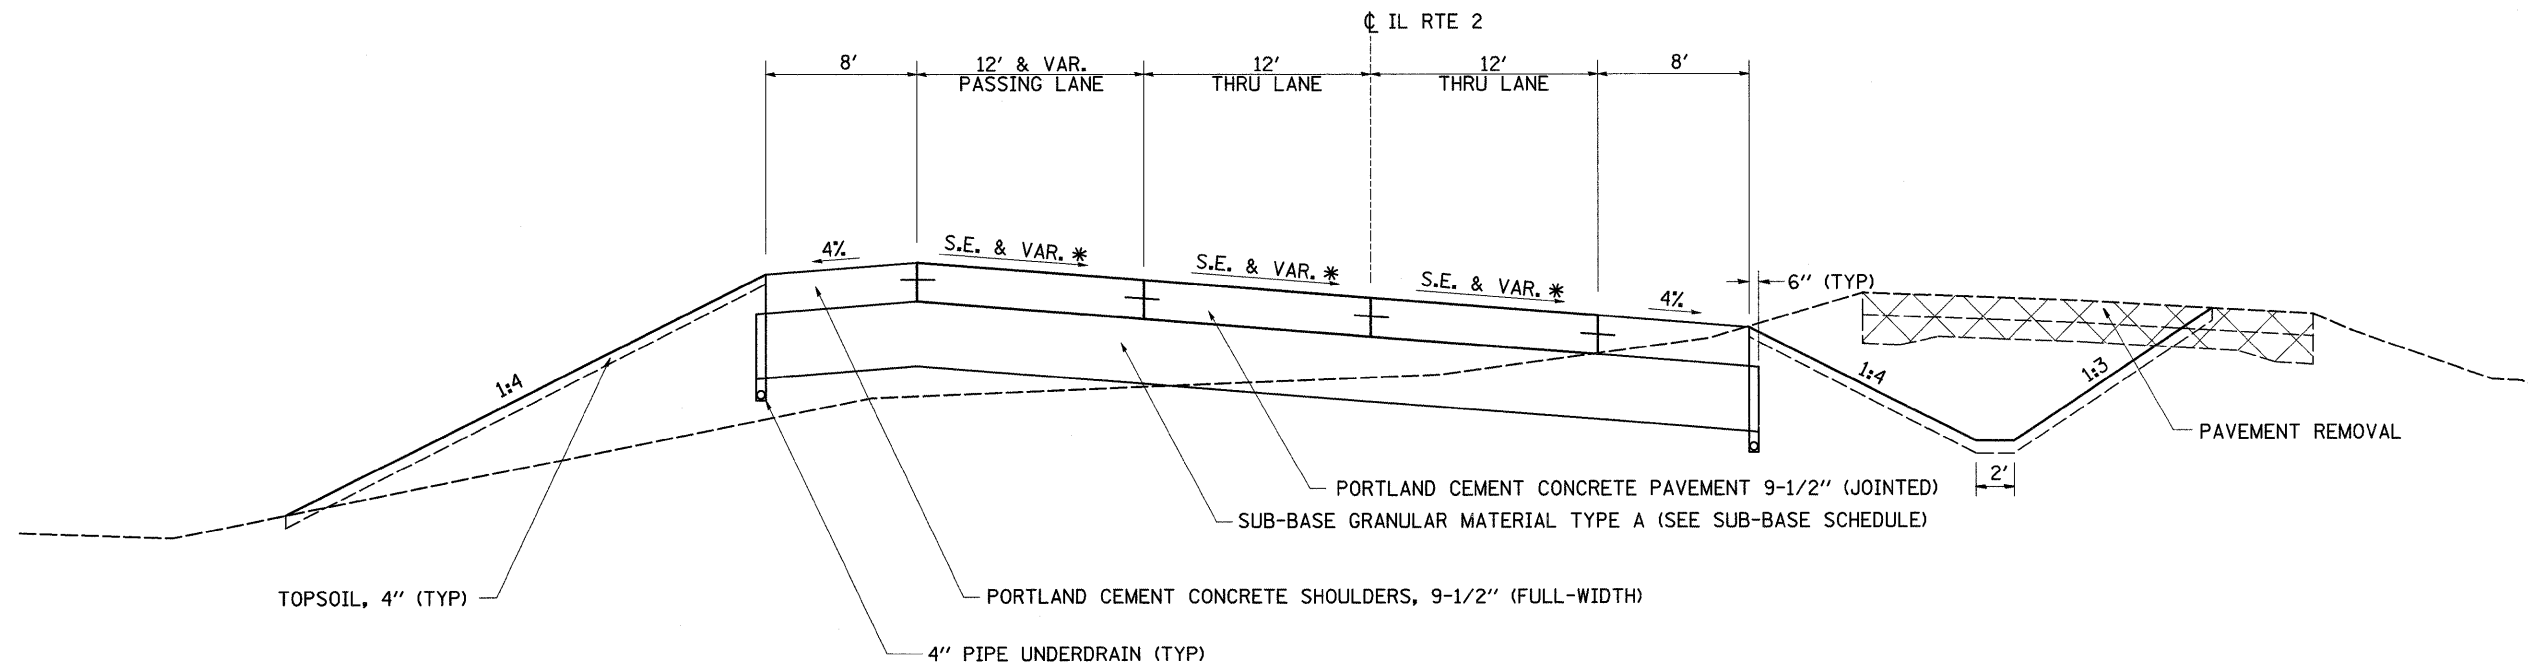

| | | | | | | | | | | |
|-------------------------------------------------|-----------------------------|------------|-----------|-----------------------------------------------------------|-------------------------|--------------------|---------------------|--------------|---------------------------|-----------|
| FILE NAME = | USER NAME = grantpm | DESIGNED - | REVISED - | STATE OF ILLINOIS DEPARTMENT OF TRANSPORTATION | TYPICAL SECTIONS | F.A. RTE. | SECTION | COUNTY | TOTAL SHEETS | SHEET NO. |
| os\pwork\pwidot\GRANTPM\dms31213\086628\typ.dgn | PLOT SCALE = 50.0000' / IN. | DRAWN - | REVISED - | | | 742 | 37R-4 | OGLE | 867 | 26 |
| PLOT DATE = Tue Mar 30 13:47:15 2010 | DATE - | CHECKED - | REVISED - | | | CONTRACT NO. 64E17 | | | ILLINOIS FED. AID PROJECT | |
| | | DATE - | REVISED - | | | SCALE: | SHEET NO. OF SHEETS | STA. TO STA. | | |