


# TYPICAL SECTIONS


STA. 1052+39 - 1061+97 (S.E. + 5.8%)  
(NEAR INTERSECTION OF IL 72)

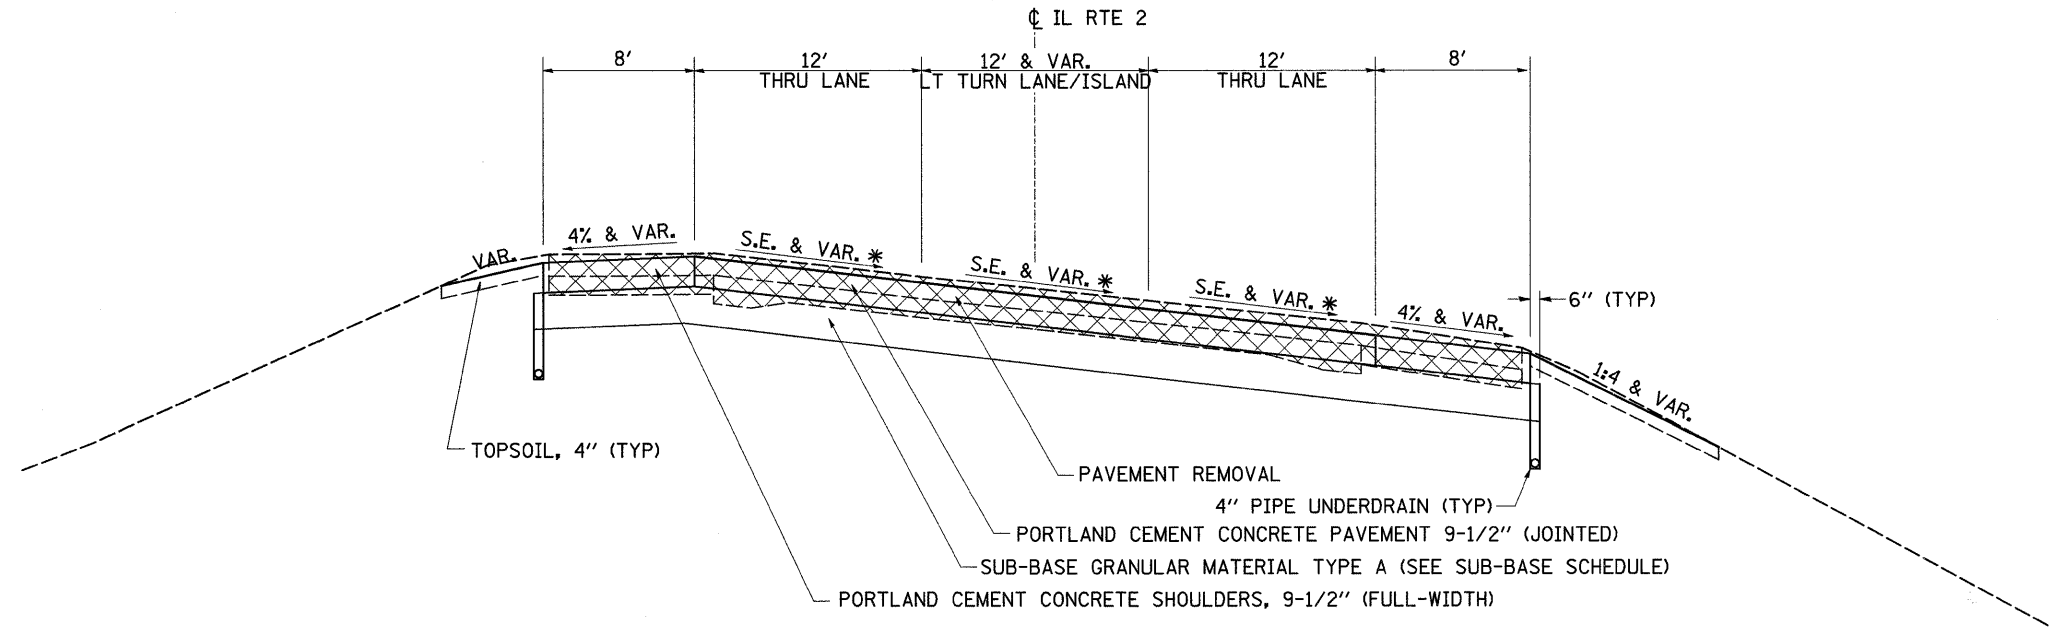

**PROTECTIVE COAT:**

IF CURB AND GUTTER OR PCC PAVEMENT IS CONSTRUCTED AFTER OCTOBER 15TH AND THE ROAD WILL BE OPEN TO TRAFFIC PRIOR TO THE FOLLOWING APRIL 15TH, PROTECTIVE COAT SHALL BE INSTALLED.

1061+97 - 1068+00 (S.E. = 5.8%)  
(NEAR INTERSECTION OF IL 72)

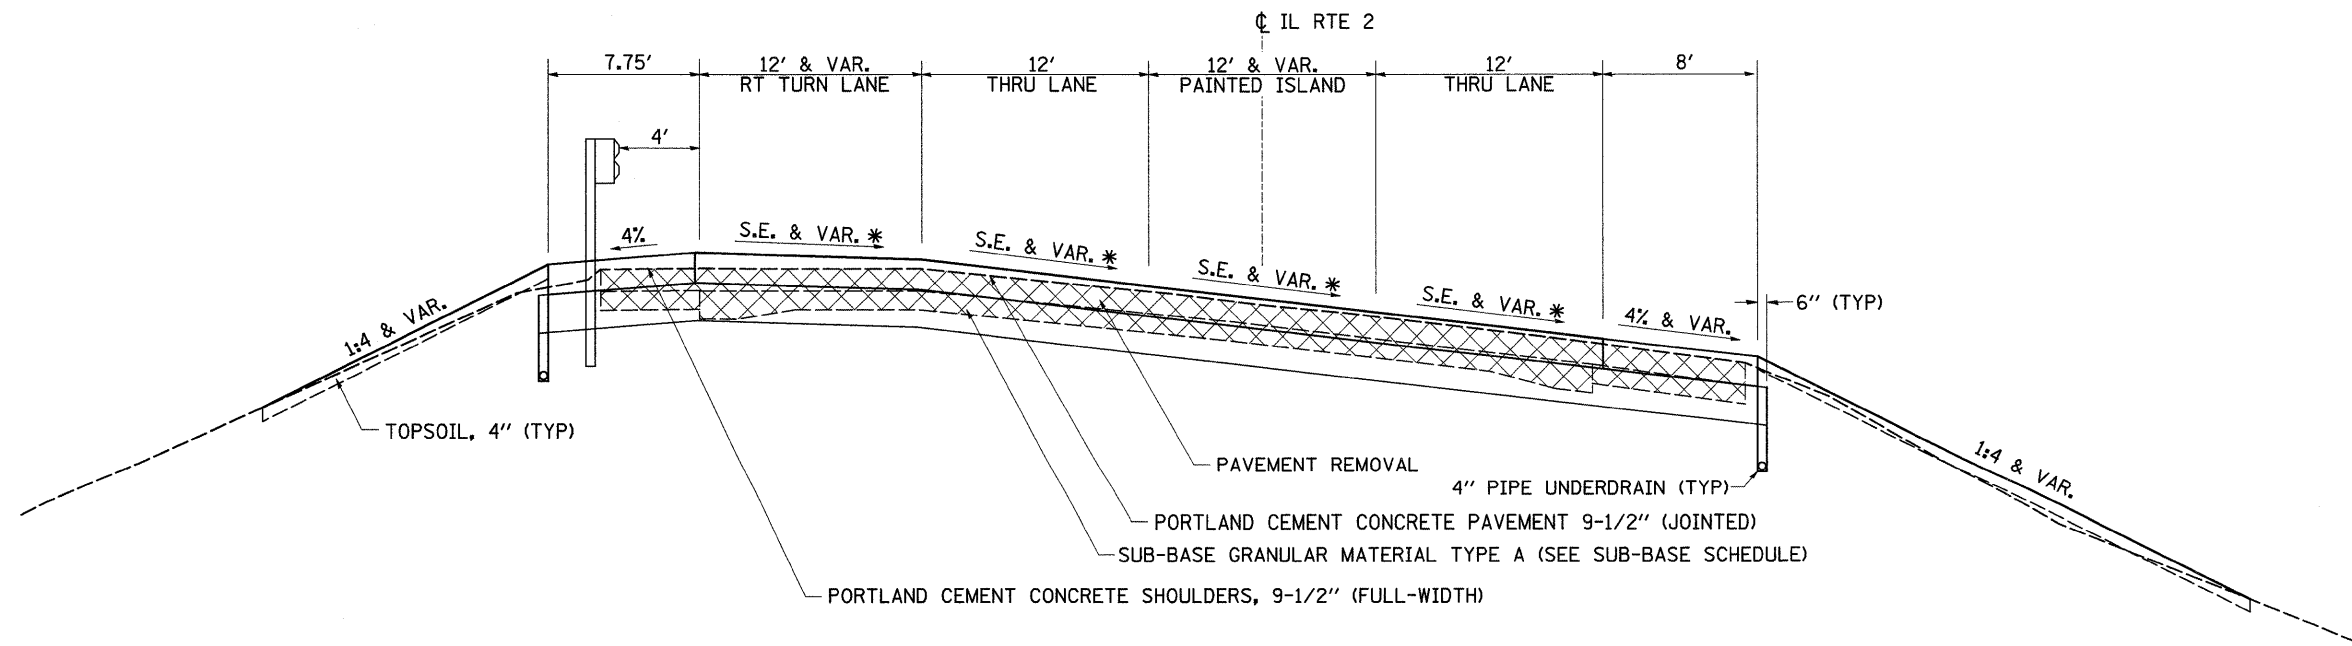

FILE NAME =	USER NAME = grantpm	DESIGNED -	REVISED -	<b>STATE OF ILLINOIS DEPARTMENT OF TRANSPORTATION</b>	<b>TYPICAL SECTIONS</b>	F.A. RTE.	SECTION	COUNTY	TOTAL SHEETS	SHEET NO.
ci:\pwork\pwidot\GRANTPM\dms31213\d06608typ.dgn	DRAWN -	REVISED -	742			3TR-4	OGLE	867	30	
PLOT SCALE = 50.0000' / IN.	CHECKED -	REVISED -	CONTRACT NO. 64E17							
PLOT DATE = Tue Mar 30 13:47:18 2010	DATE -	REVISED -	ILLINOIS FED. AID PROJECT							
				SCALE:	SHEET NO. OF SHEETS	STA. TO STA.				