


# TYPICAL SECTIONS

INDIAN COVE DR. (STA. 80+72 - 81+30)  
 TOWNHALL RD. (STA. 88+50 - 89+11)  
 \* PATRICIA RD. (STA. 110+85 - 113+00)  
 KATHRYN ROAD (STA. 118+25 - 119+16)  
 \* RIVER RD. (STA. 140+81 - 141+50)

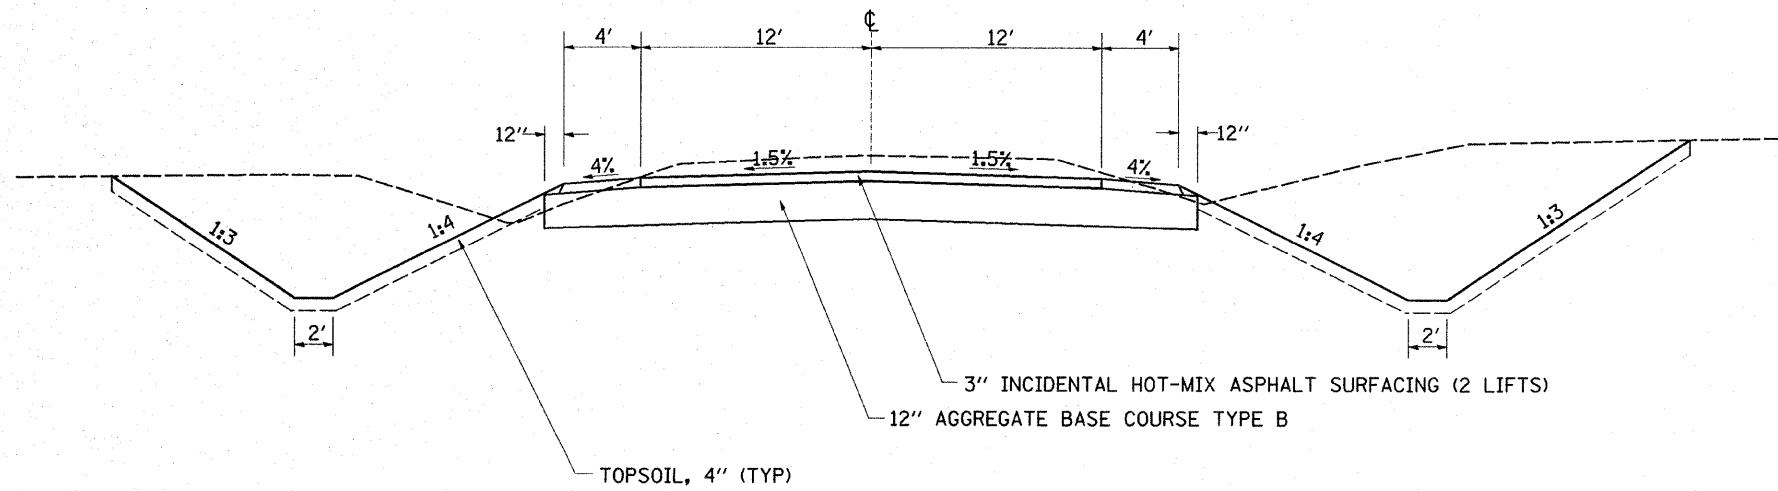


WEIGHT OF HMA = 112 LBS/SQ YD/IN

\* CAMLING RD. (STA. 96+50 - 98+73)  
 TOWNLINE RD. (STA. 146+00 - 149+18)

**NOTE:**

\* PATRICIA RD, RIVER RD, AND CAMLING RD SHALL HAVE  
 4 1/2" INCIDENTAL HOT-MIX ASPHALT SURFACING (3 LIFTS)

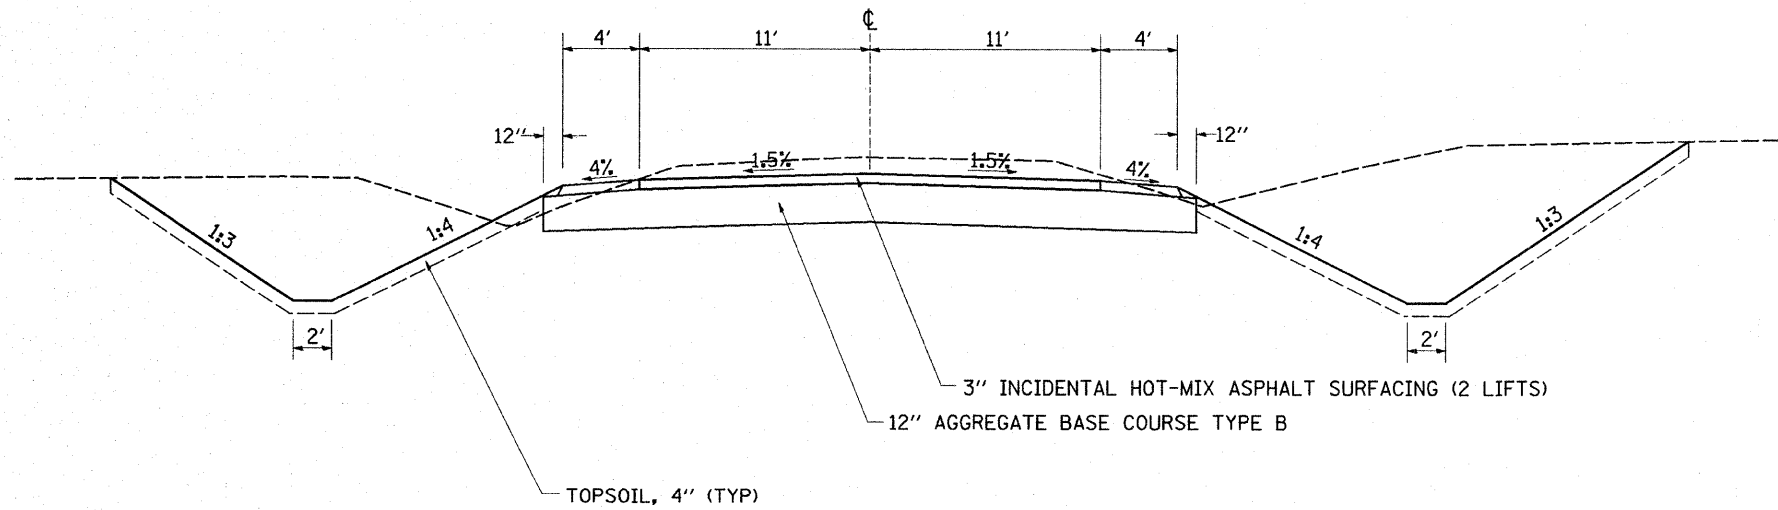

WEIGHT OF HMA = 112 LBS/SQ YD/IN

FILE NAME =	USER NAME = hensanke	DESIGNED -	REVISED -	<b>STATE OF ILLINOIS DEPARTMENT OF TRANSPORTATION</b>	<b>TYPICAL SECTIONS</b>	F.A. RTE.	SECTION	COUNTY	TOTAL SHEETS	SHEET NO.
ct:\pw_work\pwsdot\hensanke\dms31213\cd06809typ.dgn	DRAWN -	REVISED -	742			37R-4	OGLE	867	31	
PLOT SCALE = 50.0000' / IN.	CHECKED -	REVISED -	CONTRACT NO. 64E17							
PLOT DATE = Mon May 03 15:48:41 2010	DATE -	REVISED -	ILLINOIS FED. AID PROJECT							
				SCALE:	SHEET NO. OF SHEETS	STA. TO STA.				