
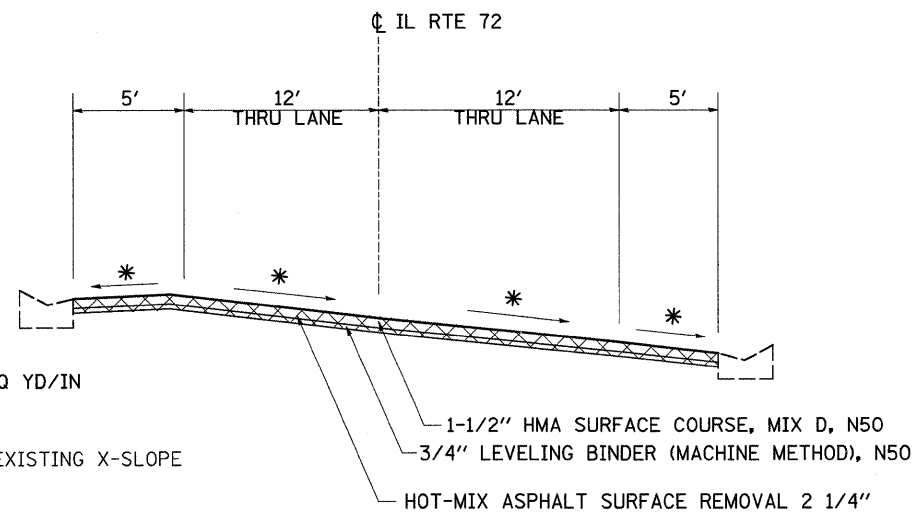



TYPICAL SECTIONS

PROTECTIVE COAT:
 IF CURB AND GUTTER OR PCC PAVEMENT
 IS CONSTRUCTED AFTER OCTOBER 15TH
 AND THE ROAD WILL BE OPEN TO TRAFFIC
 PRIOR TO THE FOLLOWING APRIL 15TH, PROTECTIVE
 COAT SHALL BE INSTALLED.

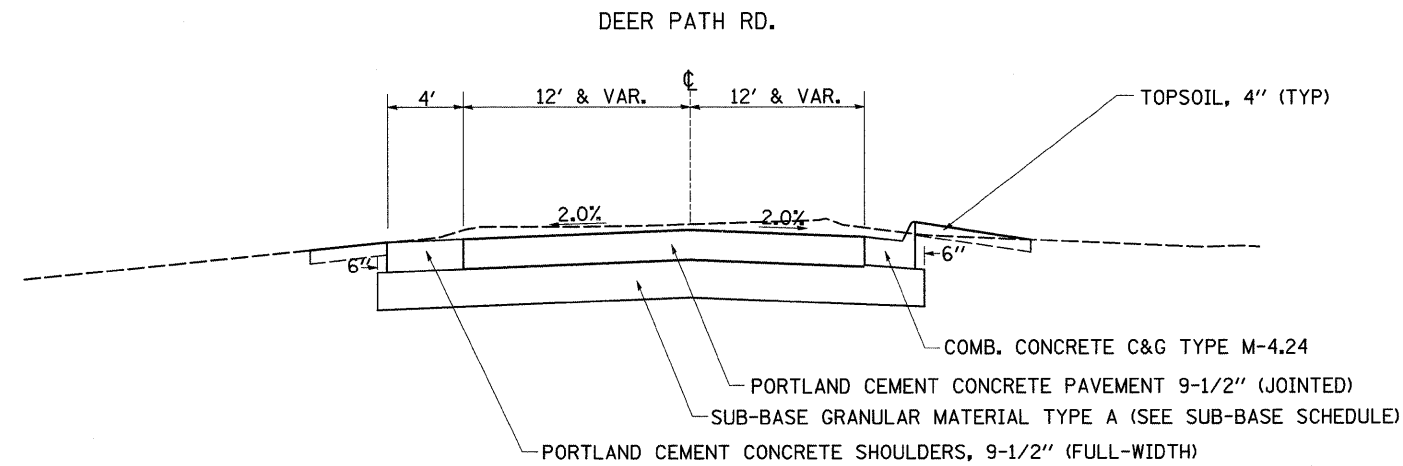

WEIGHT OF HMA = 112 LBS/SQ YD/IN

* MATCH EXISTING X-SLOPE

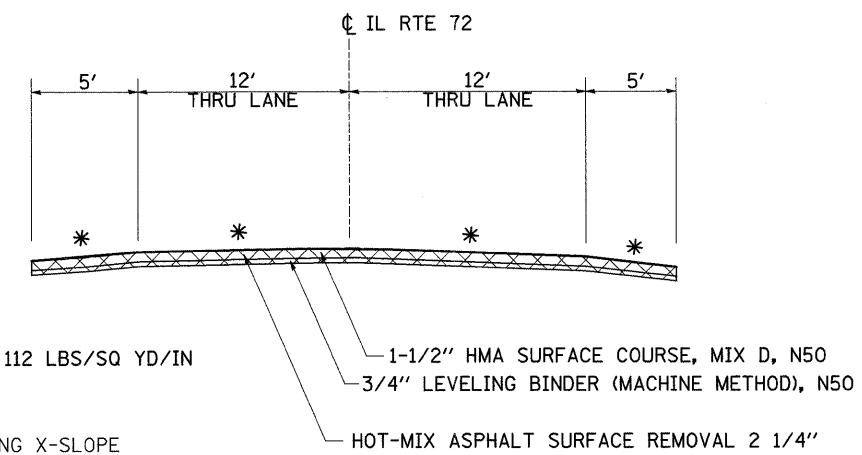

WEIGHT OF HMA = 112 LBS/SQ YD/IN

* MATCH EXISTING X-SLOPE

FILE NAME =	USER NAME = grantpm	DESIGNED -	REVISED -	STATE OF ILLINOIS DEPARTMENT OF TRANSPORTATION	TYPICAL SECTIONS	F.A. RTE.	SECTION	COUNTY	TOTAL SHEETS	SHEET NO.	
os:\pwork\pwork\GRANTPM\dms31213\d066281yp.dgn	PLOT SCALE = 50.0000' / IN.	DRAWN -	REVISED -			742	37R-4	OGLE	867	32	
PLOT DATE = Tue Mar 30 13:47:19 2010	DATE -	CHECKED -	REVISED -			CONTRACT NO. 64E17		ILLINOIS FED. AID PROJECT			
		DATE -	REVISED -			SCALE:	SHEET NO. OF SHEETS	STA.	TO STA.		