



PLAN	SURVEYED	BY	DATE
	PLOTTED		
	CHECKED		
	NO. OF WAY CHECKED		
	CADD FILE NAME		
	NO.		

PROFILE	SURVEYED	BY	DATE
	PLOTTED		
	CHECKED		
	NO. OF WAY CHECKED		
	STRUCTURE NOTATIONS CHRG		
	NO.		

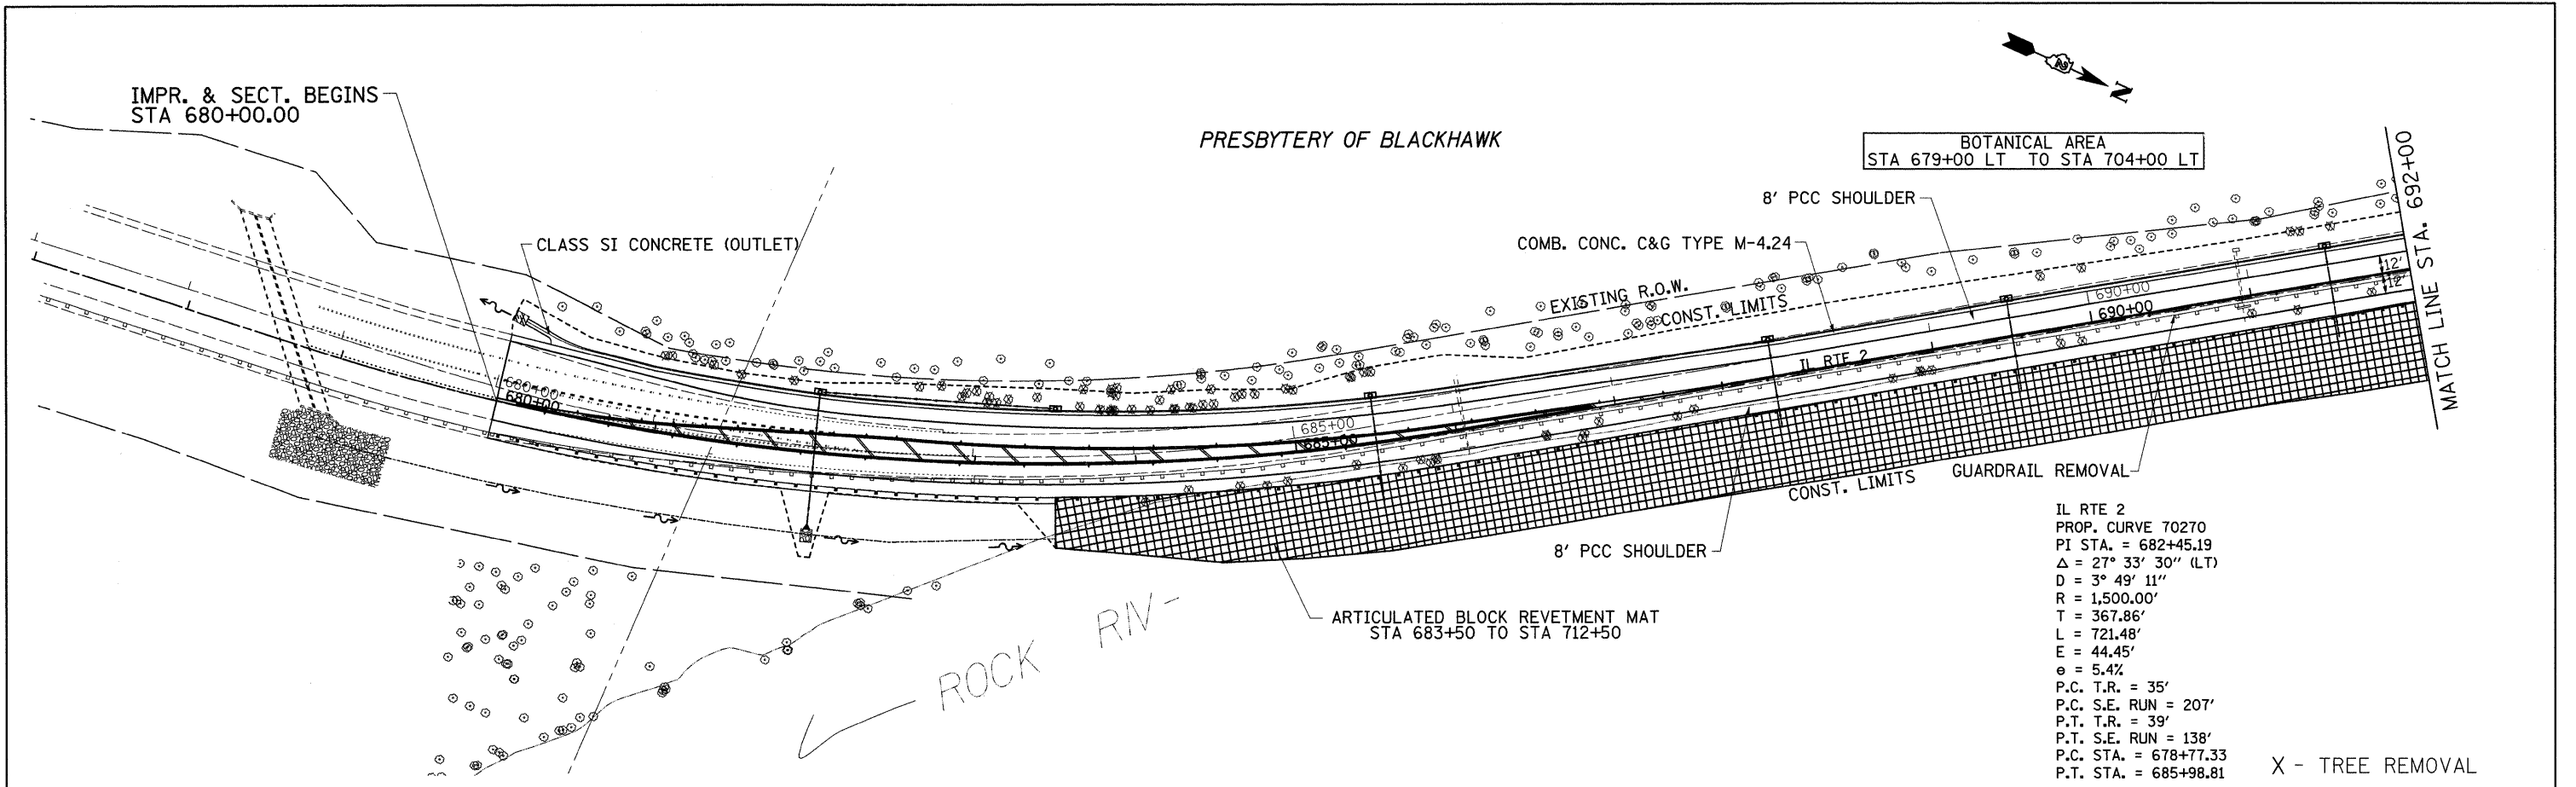

IL RTE 2  
 PROP. CURVE 70270  
 PI STA. = 682+45.19  
 $\Delta = 27^\circ 33' 30''$  (LT)  
 $D = 3^\circ 49' 11''$   
 $R = 1,500.00'$   
 $T = 367.86'$   
 $L = 721.48'$   
 $E = 44.45'$   
 $e = 5.4\%$   
 P.C. T.R. = 35'  
 P.C. S.E. RUN = 207'  
 P.T. T.R. = 39'  
 P.T. S.E. RUN = 138'  
 P.C. STA. = 678+77.33  
 P.T. STA. = 685+98.81

X - TREE REMOVAL

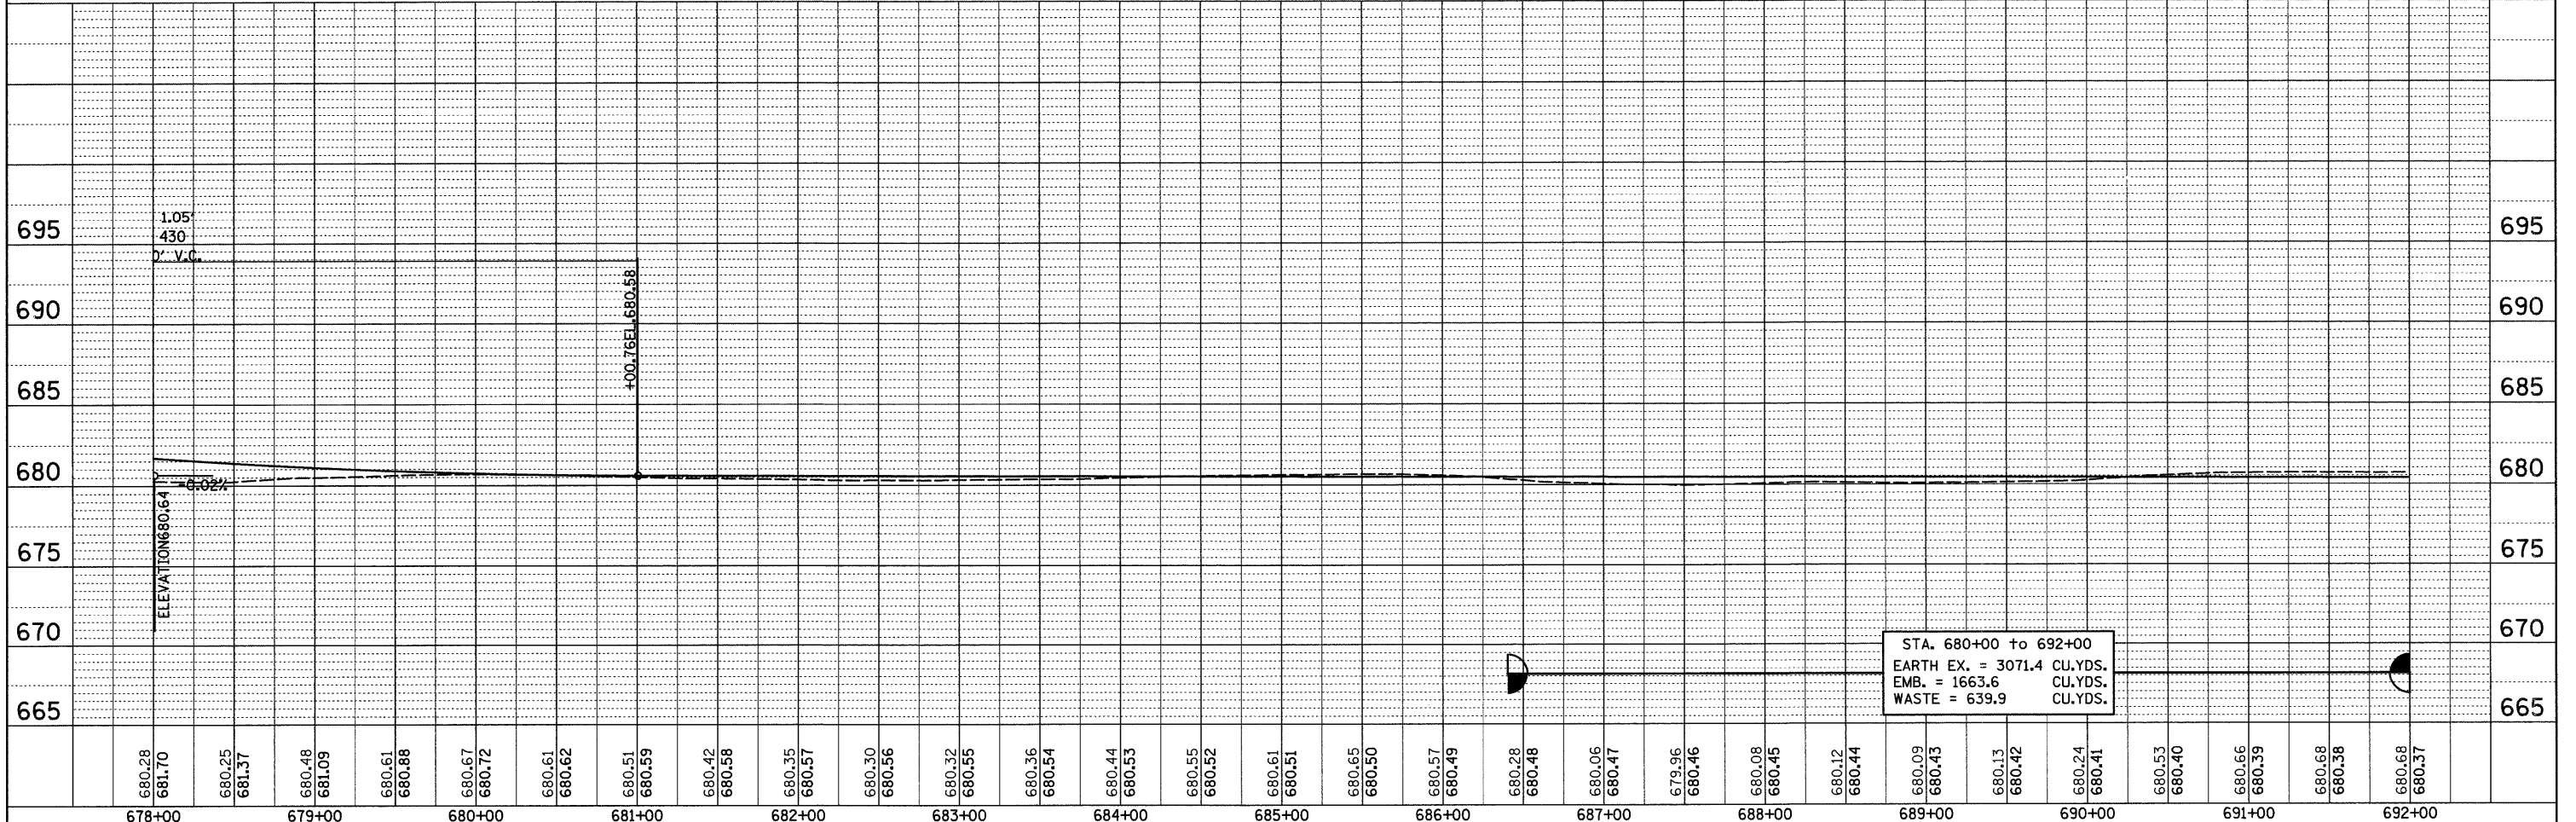

FILE NAME =	USER NAME = grantpm	DESIGNED -	REVISED -	<b>STATE OF ILLINOIS DEPARTMENT OF TRANSPORTATION</b>	<b>IL 2</b>	F.A.P. RTE.	SECTION	COUNTY	TOTAL SHEETS	SHEET NO.
ca:\pw\work\NWID01\GRANTPM\dms31213\d0660p1n1.dgn		DRAWN -	REVISED -			742	37R-4	OGLE	867	89
PLOT SCALE = 50.0000' / IN.		CHECKED -	REVISED -			CONTRACT NO. 64E17				
PLOT DATE = Tue Mar 30 11:42:41 2010		DATE -	REVISED -			FED. ROAD DIST. NO. ILLINOIS FED. AID PROJECT				