

Jahn Real Estate, LLC

Jahn Real Estate, LLC

RAYMOND J. & GAIL SIMMS


AREA NOT TO BE DISTURBED
STA 764+50 TO 765+00
USE 1:2 BACKSLOPE
(IF NECESSARY)

RELOCATE FE TO
STA 765+42

SILVER CREEK

OMISSION ENDS
STA 770+76
GUARDRAIL REMOVAL
CONST. LIMITS

PAVED DITCH REMOVAL
GUTTER REMOVAL
SAVE TREE
(PER COMMITMENT)

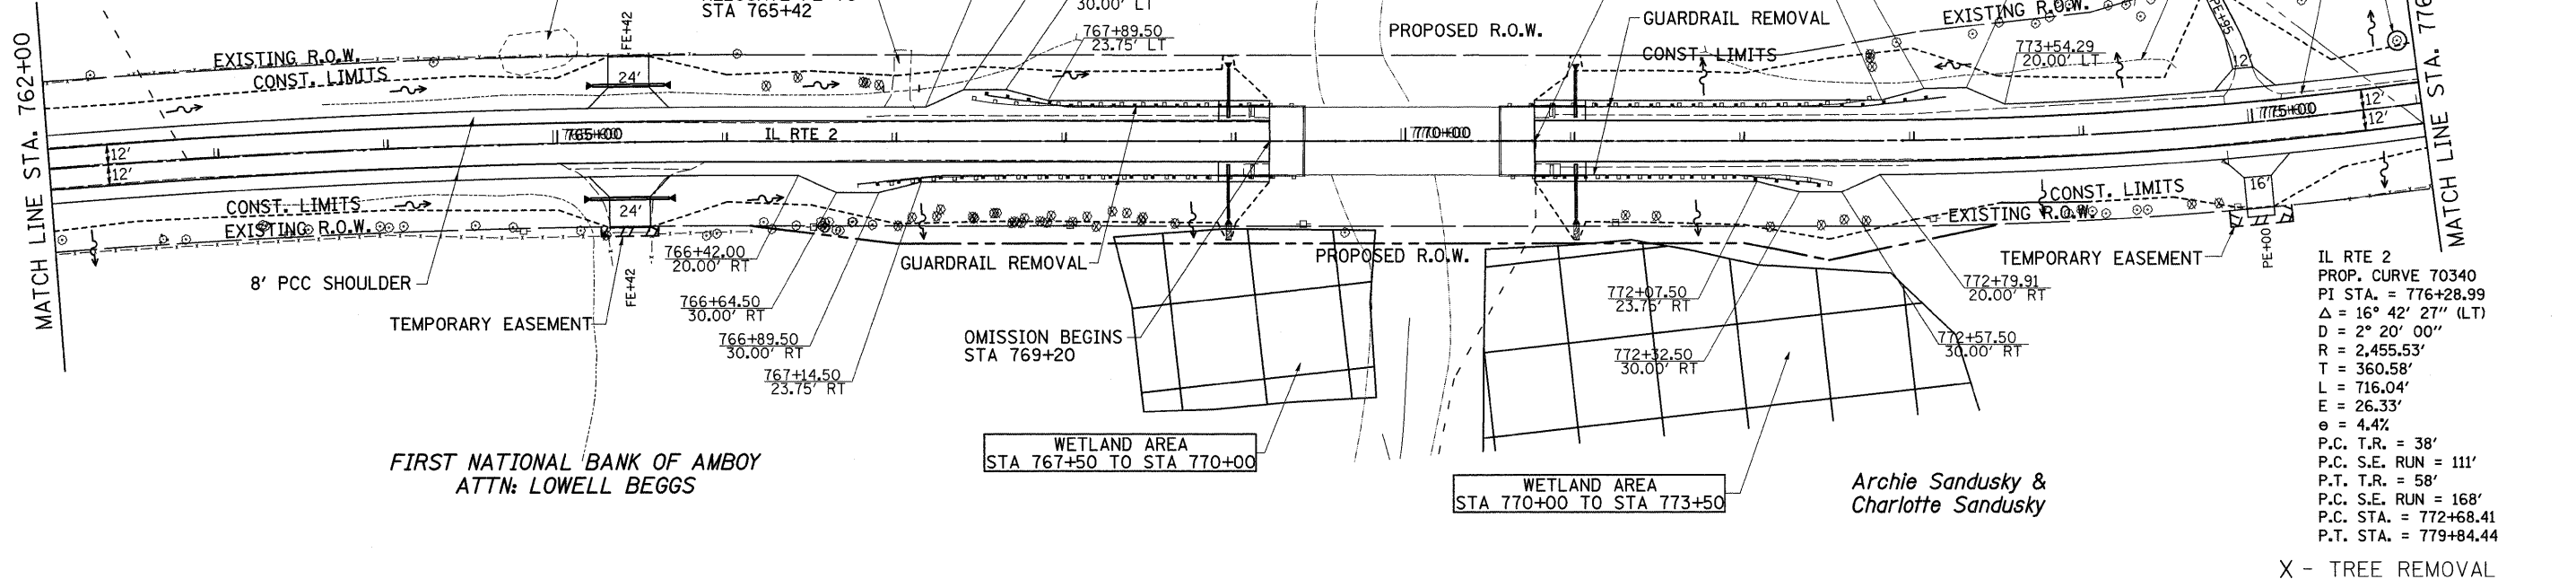

FIRST NATIONAL BANK OF AMBOY
ATTN: LOWELL BEGGS

WETLAND AREA
STA 767+50 TO STA 770+00

WETLAND AREA
STA 770+00 TO STA 773+50


Archie Sandusky &
Charlotte Sandusky

IL RTE 2
PROP. CURVE 70340
PI STA. = 776+28.99
 $\Delta = 16^\circ 42' 27''$ (LT)
D = 2° 20' 00"
R = 2,455.53'
T = 360.58'
L = 716.04'
E = 26.33'
e = 4.4%
P.C. T.R. = 38'
P.C. S.E. RUN = 111'
P.T. T.R. = 58'
P.C. S.E. RUN = 168'
P.C. STA. = 772+68.41
P.T. STA. = 779+84.44

X - TREE REMOVAL

PLAN	SURVEYED	DATE
NOTE BOOK	PLOTTED	
NO.	GRADED	
	STRUCTURE NOTATIONS CHECKED	
	NO.	

PROFILE	SURVEYED	DATE
NOTE BOOK	PLOTTED	
NO.	GRADED	
	STRUCTURE NOTATIONS CHECKED	
	NO.	

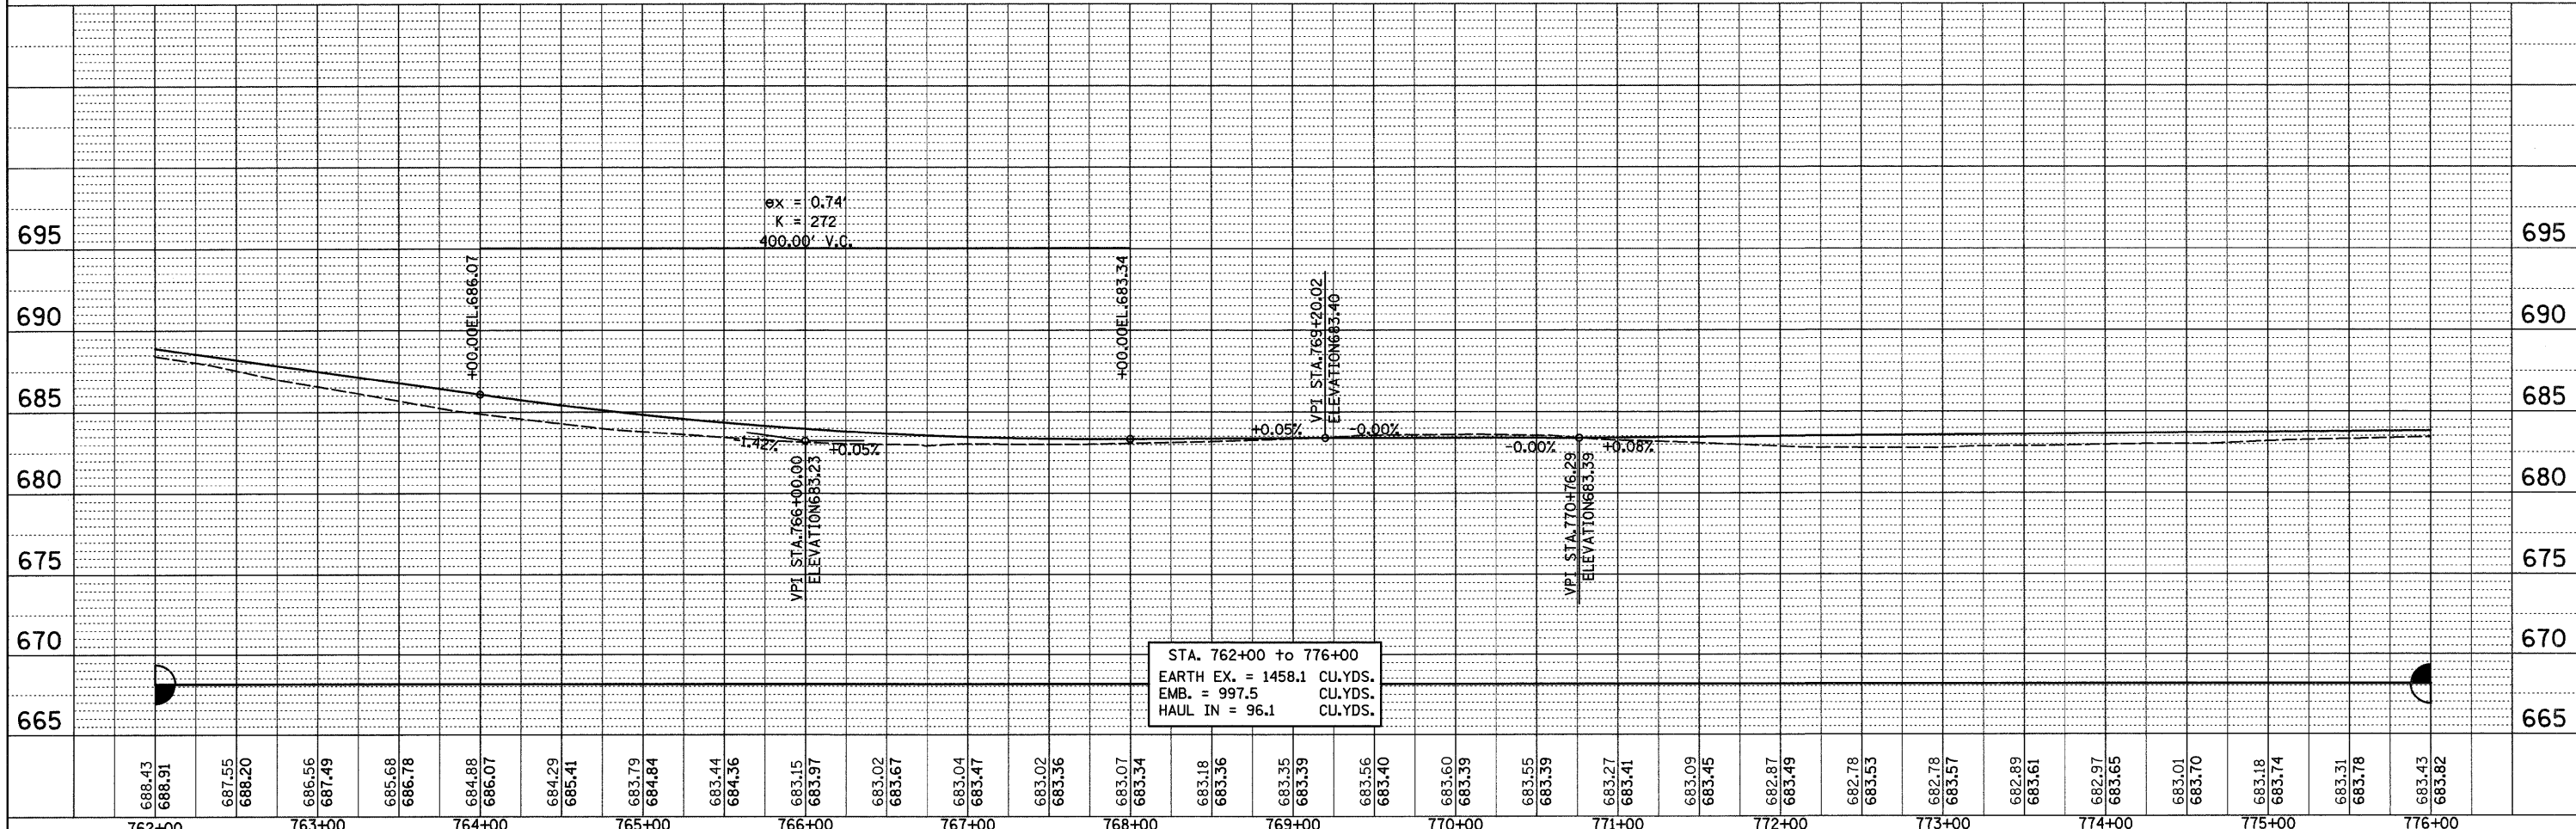

FILE NAME =	USER NAME = grantpm	DESIGNED -	REVISED -	STATE OF ILLINOIS DEPARTMENT OF TRANSPORTATION	IL 2	F.A.P. RTE. 742	SECTION 37R-4	COUNTY OGLE	TOTAL SHEETS 867	SHEET NO. 95	
ca\p\work\p\WIDOT\GRANTPM\dms31213\d06680p1.dgn		DRAWN -	REVISED -			SCALE:	SHEET NO. OF SHEETS	STA. TO STA.	FED. ROAD DIST. NO.	ILLINOIS FED. AID PROJECT	CONTRACT NO. 64E17
		CHECKED -	REVISED -								
		DATE -	REVISED -								