



PLAN	SURVEYED	DATE
	PLOTTED	
	NOTES CHECKED	
	BY	
	NO.	

PROFILE	SURVEYED	DATE
	PLOTTED	
	NOTES CHECKED	
	BY	
	NO.	

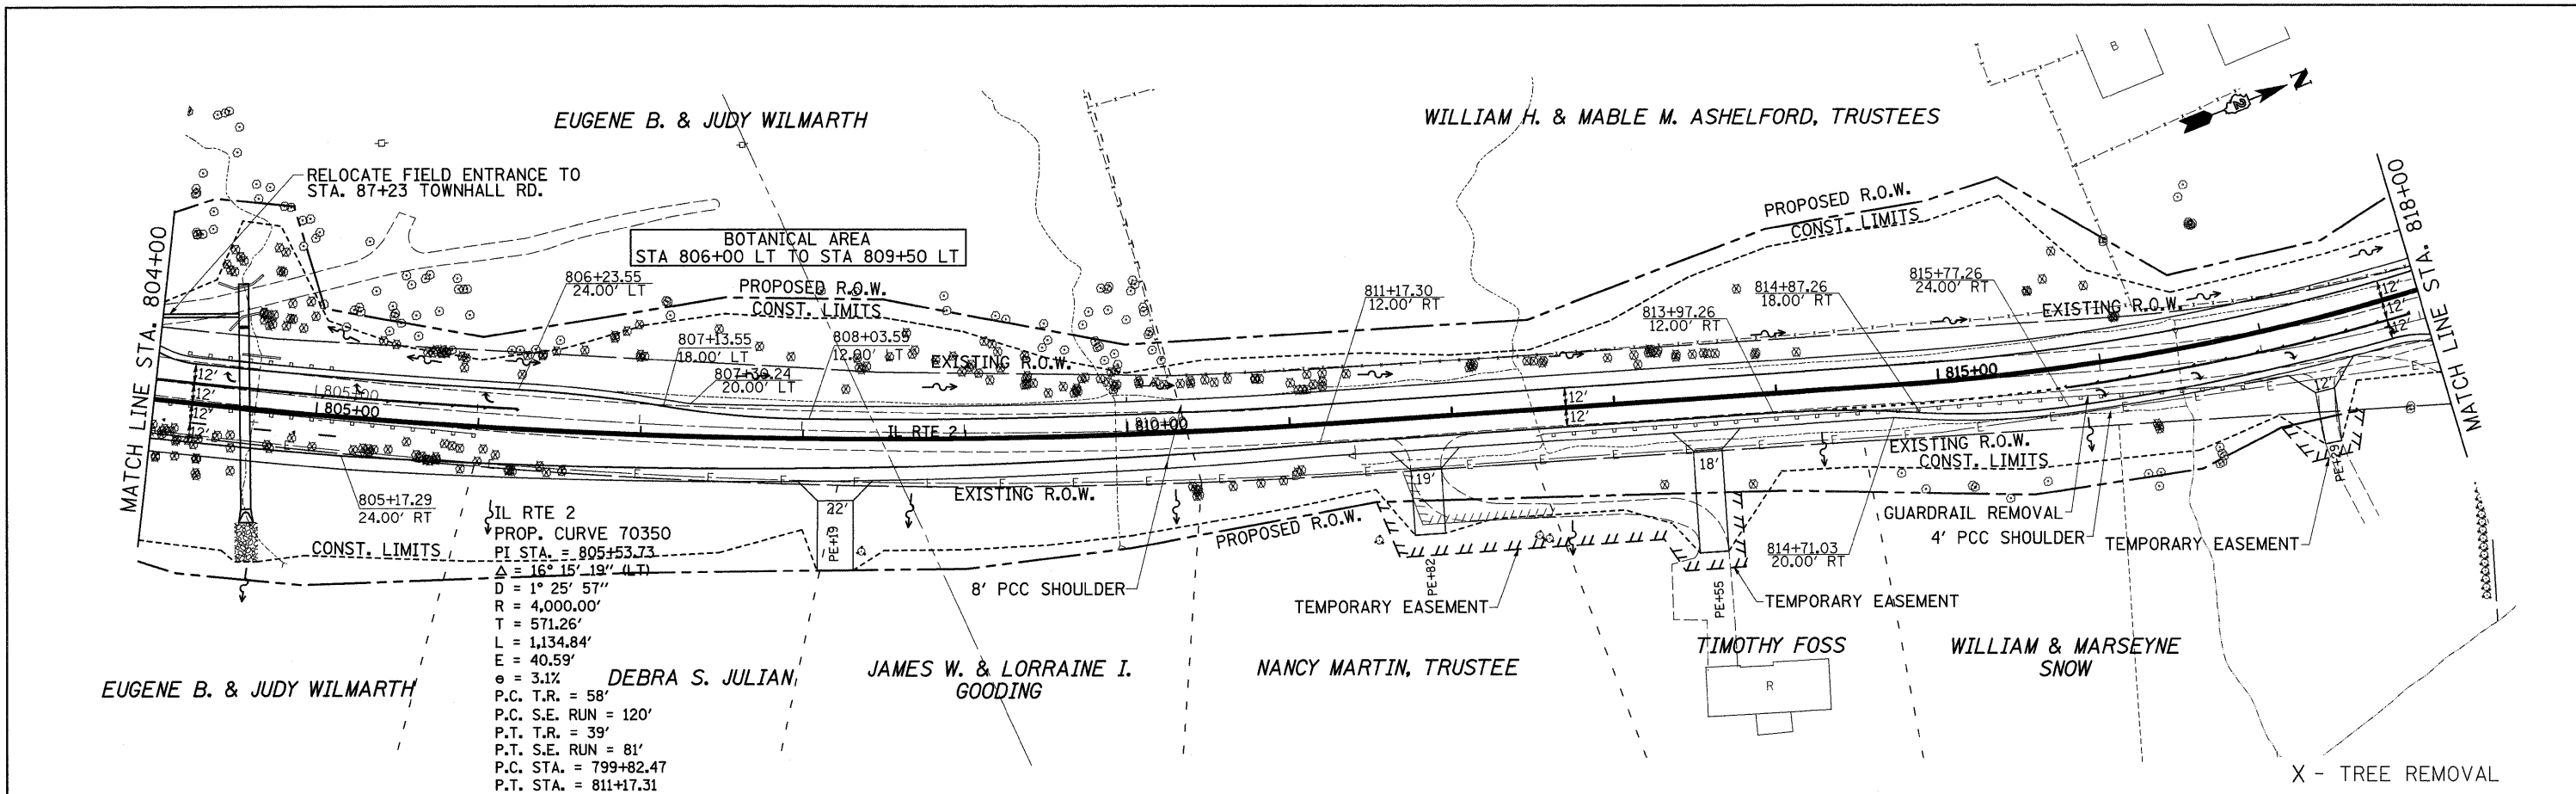

IL RTE 2  
 PROP. CURVE 70350  
 PI STA. = 805+53.73  
 $\Delta = 16^\circ 15' 19''$  (LT)  
 D =  $1^\circ 25' 57''$   
 R = 4,000.00'  
 T = 571.26'  
 L = 1,134.84'  
 E = 40.59'  
 $\theta = 3.1\%$   
 P.C. T.R. = 58'  
 P.C. S.E. RUN = 120'  
 P.T. T.R. = 39'  
 P.T. S.E. RUN = 81'  
 P.C. STA. = 799+82.47  
 P.T. STA. = 811+17.31

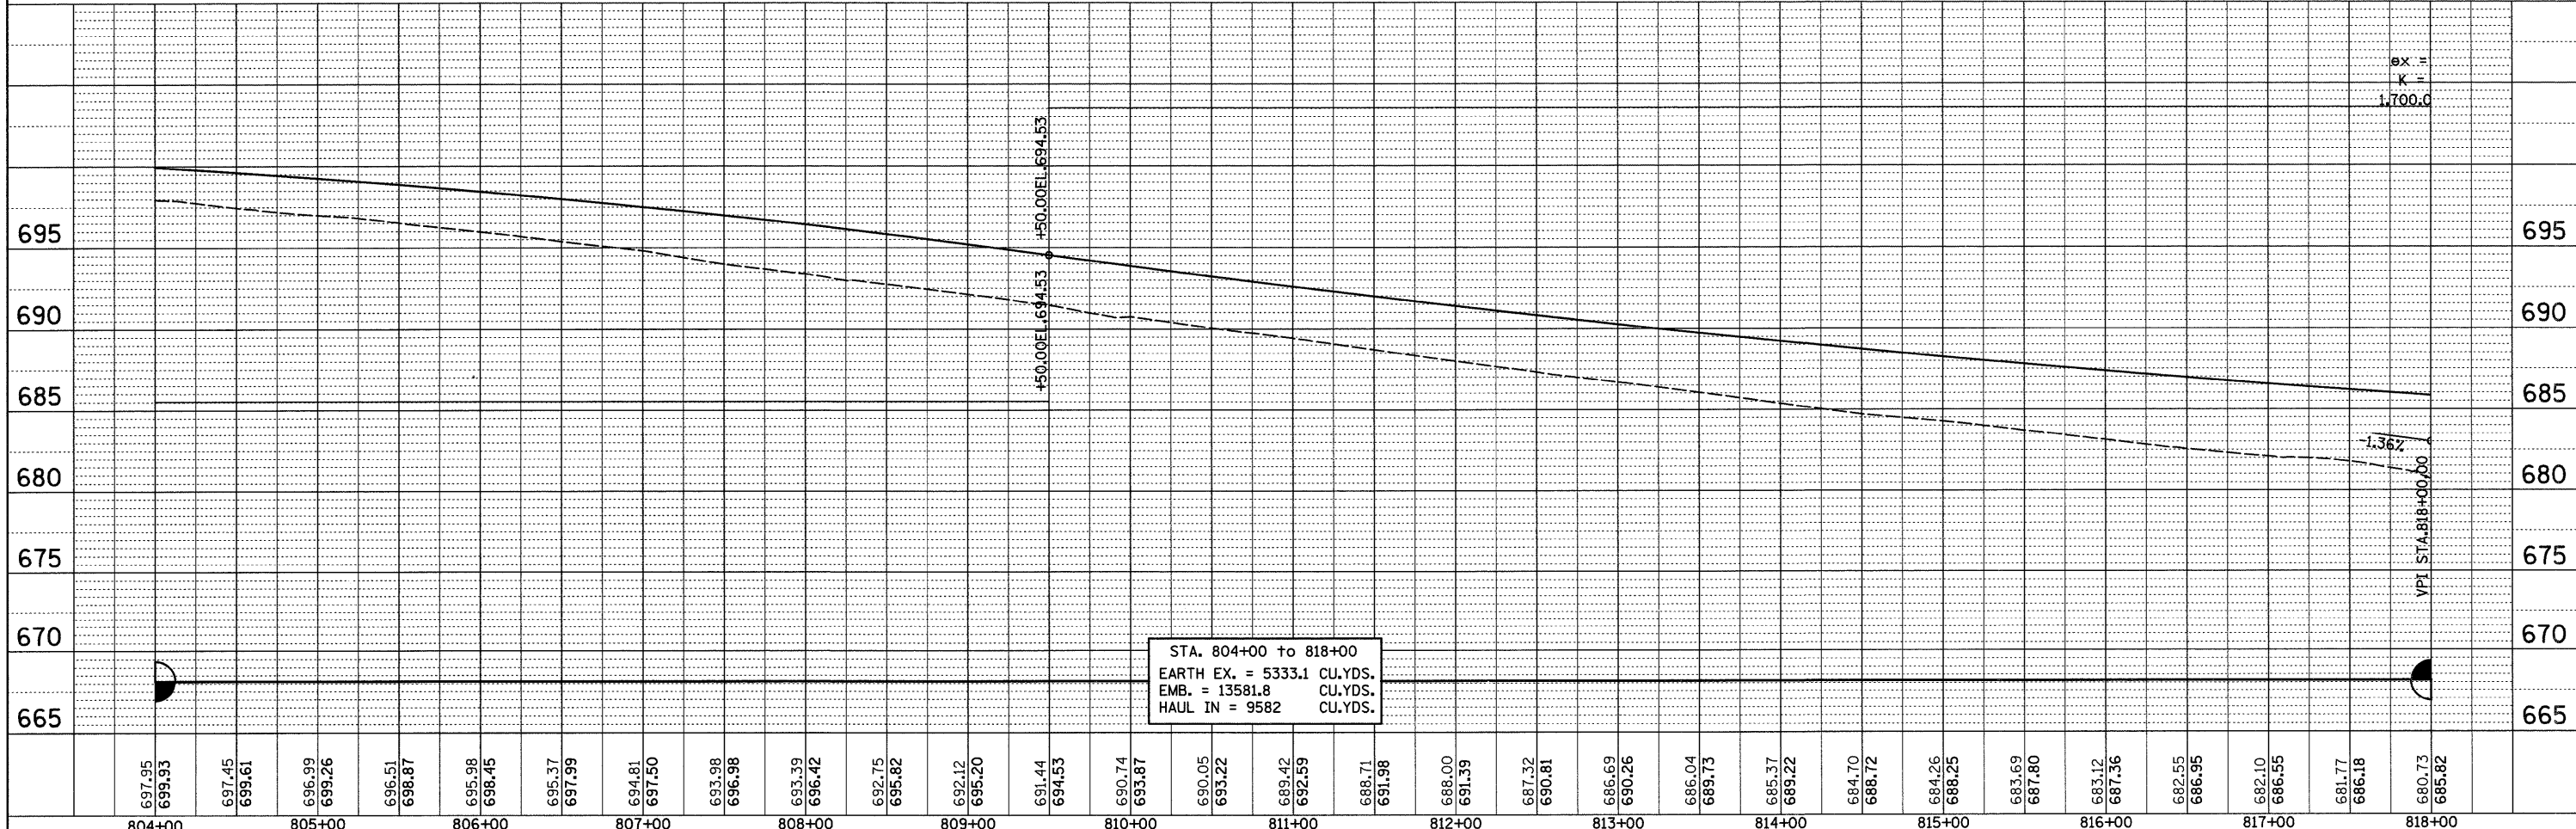

STA. 804+00 to 818+00  
 EARTH EX. = 5333.1 CU.YDS.  
 EMB. = 13581.8 CU.YDS.  
 HAUL IN = 9582 CU.YDS.

FILE NAME =	USER NAME = grantpm	DESIGNED -	REVISED -	<b>STATE OF ILLINOIS DEPARTMENT OF TRANSPORTATION</b>	<b>IL 2</b>	F.A.P. RTE. =	SECTION	COUNTY	TOTAL SHEETS	SHEET NO.	
ct:\p\w\k\p\WIDOT\GRANTPM\dms31213\10660\p\l.dgn		DRAWN -	REVISED -			742	37R-4	OGLE	867	98	
PLOT SCALE = 50.0000' / IN.		CHECKED -	REVISED -			CONTRACT NO. 64E17					
PLOT DATE = Tue Mar 30 11:42:54 2010		DATE -	REVISED -			SCALE:	SHEET NO.	OF	SHEETS	STA.	TO STA.