


ALLEN CALMING, JR.

EARL & ARLENE CLINE, TRUSTEES




PLAN	SURVEYED	DATE
	PLOTTED	
	CHECKED	
	BY	
	NO. OF MAY CHECKED	
	CADD FILE NAME	

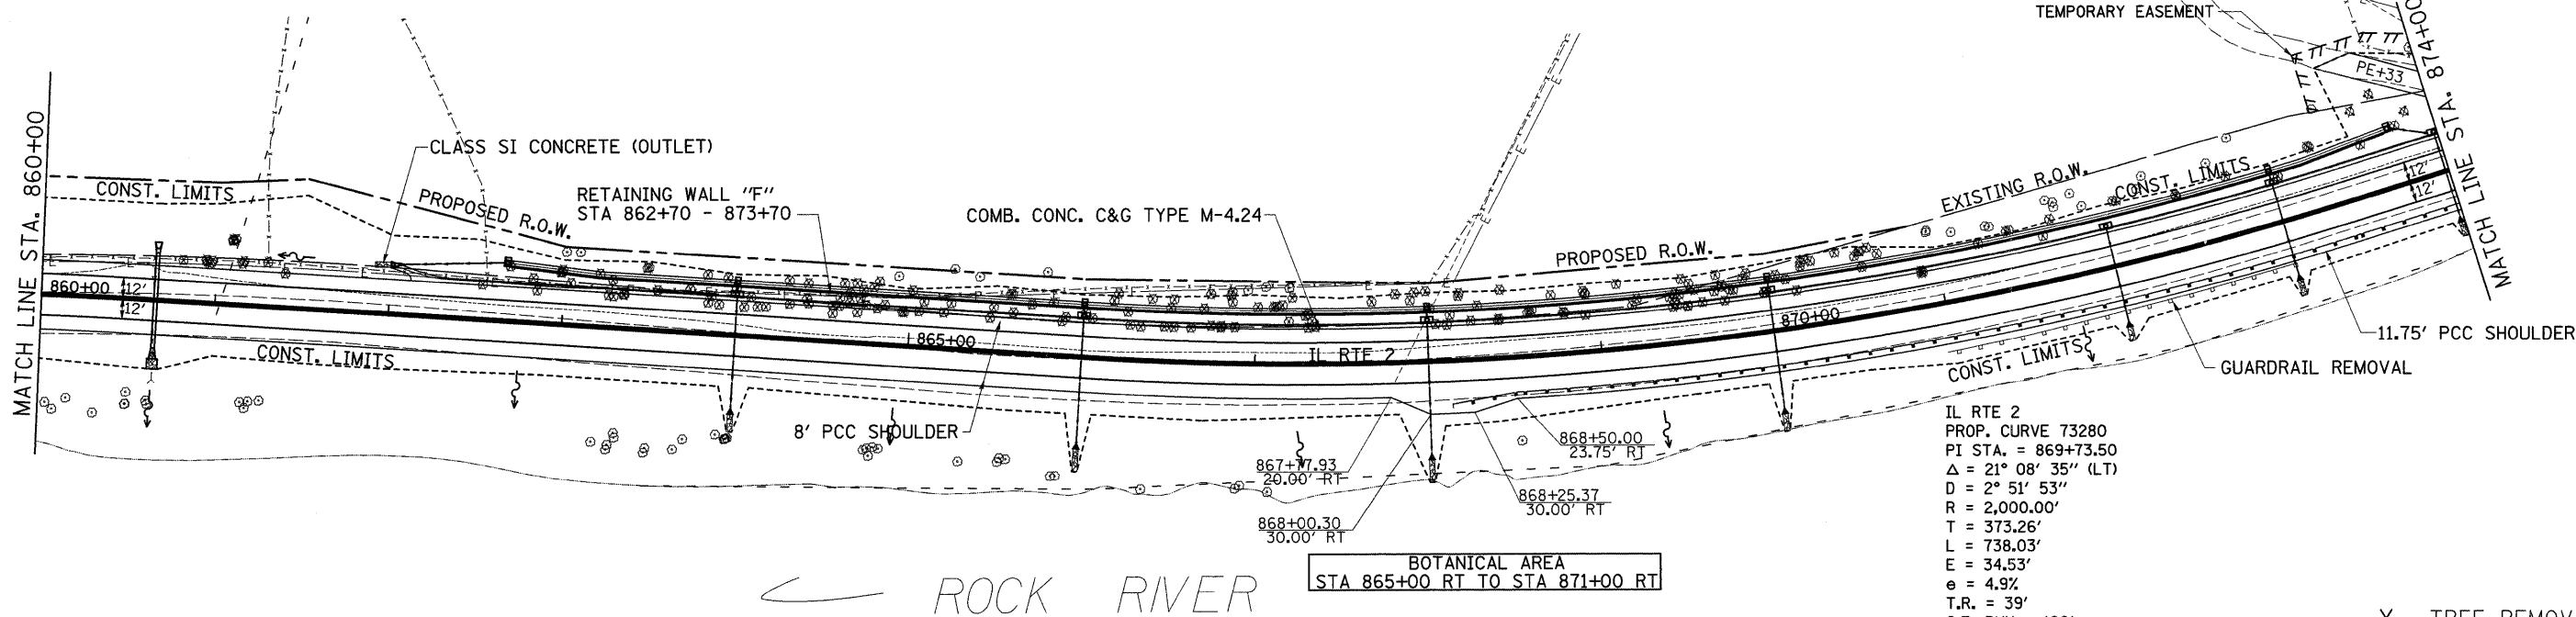

IL RTE 2  
 PROP. CURVE 73280  
 PI STA. = 869+73.50  
 $\Delta = 21^\circ 08' 35''$  (LT)  
 $D = 2^\circ 51' 53''$   
 $R = 2,000.00'$   
 $T = 373.26'$   
 $L = 738.03'$   
 $E = 34.53'$   
 $e = 4.9\%$   
 $T.R. = 39'$   
 $S.E. RUN = 126'$   
 $P.C. STA. = 866+00.24$   
 $P.T. STA. = 873+38.27$

X - TREE REMOVAL  
 0 50' 100'

PROFILE	SURVEYED	DATE
	PLOTTED	
	CHECKED	
	BY	
	NO. OF MAY CHECKED	
	STRUCTURE NOTATIONS CHECKED	

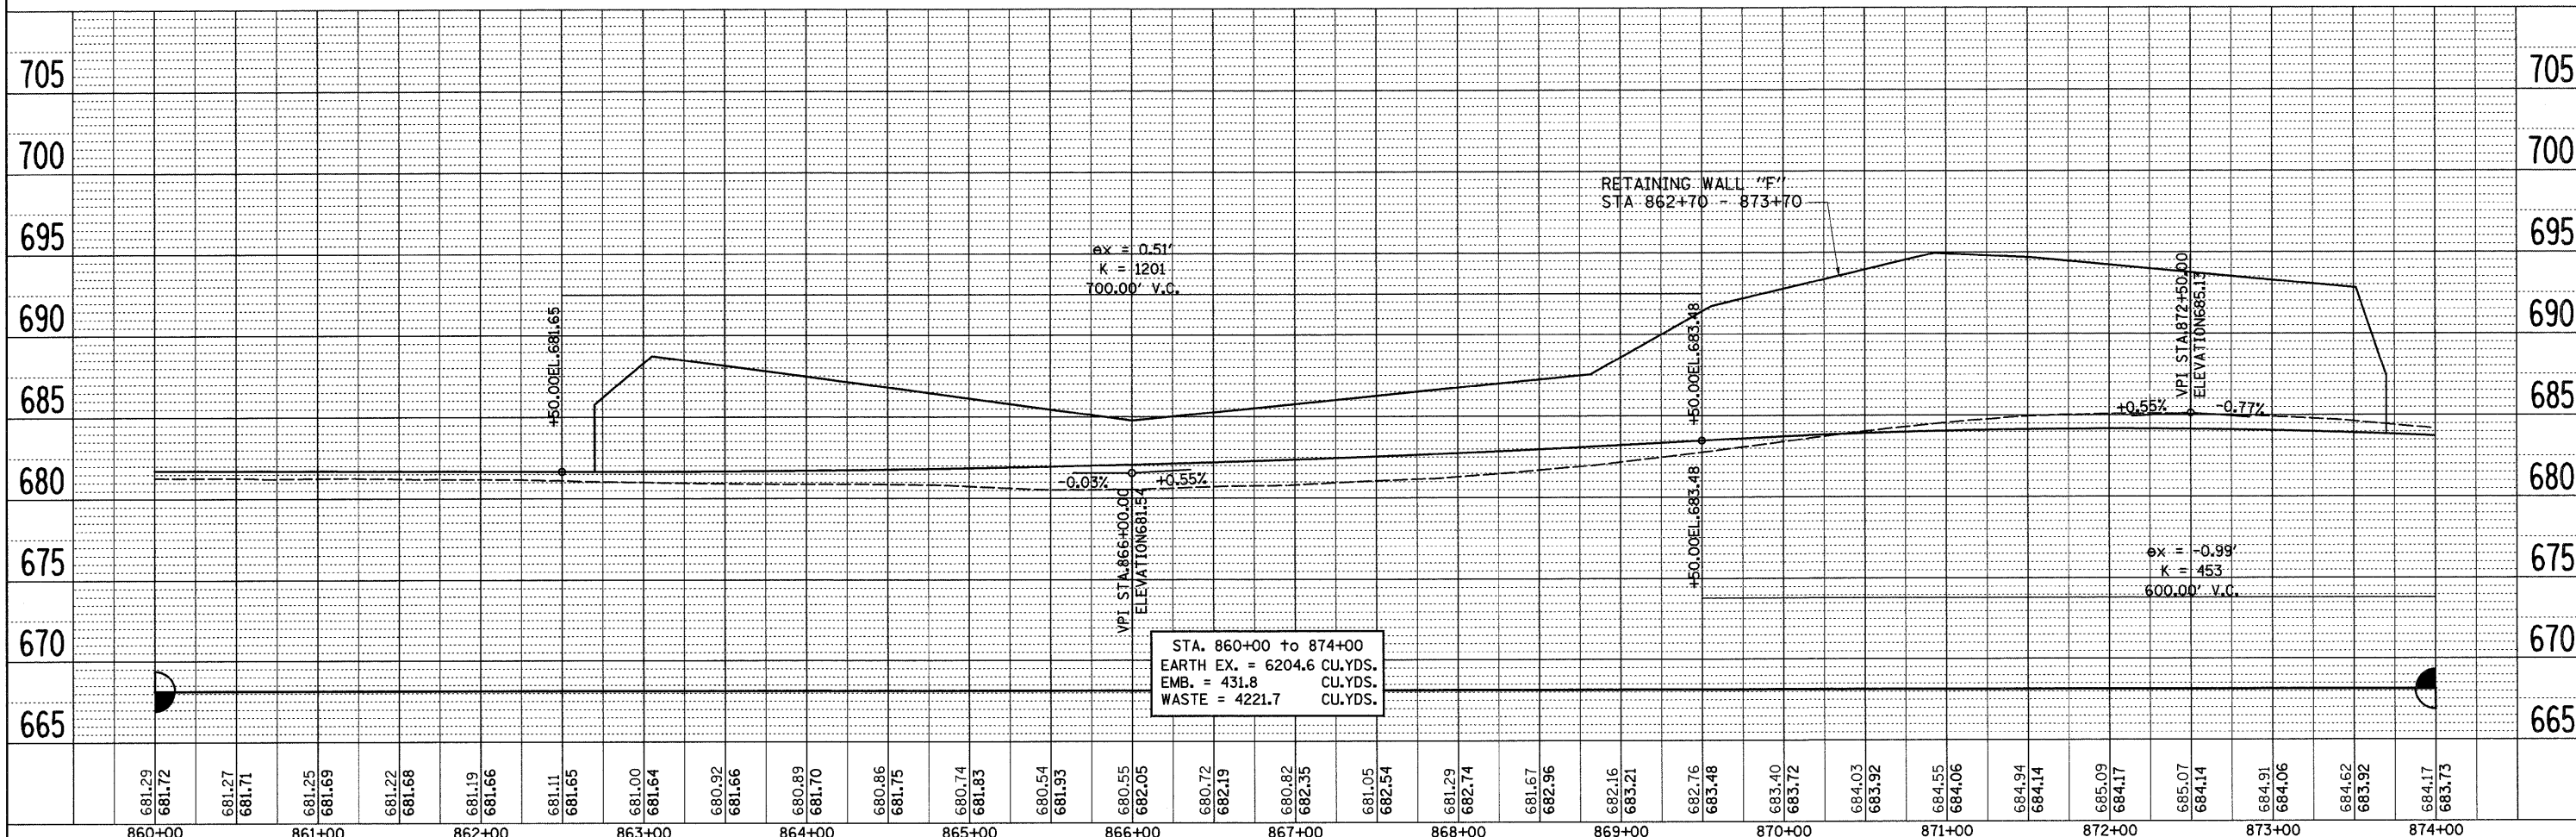

STA. 860+00 to 874+00  
 EARTH EX. = 6204.6 CU.YDS.  
 EMB. = 431.8 CU.YDS.  
 WASTE = 4221.7 CU.YDS.

FILE NAME =	USER NAME = grantpm	DESIGNED -	REVISED -	<b>STATE OF ILLINOIS DEPARTMENT OF TRANSPORTATION</b>	<b>IL 2</b>	F.A.P. RTE. =	SECTION	COUNTY	TOTAL SHEETS	SHEET NO.
ca:\pw\work\K\PIWIDOT\GRANTPM\dms31213\d06602p1n2.dgn		DRAWN -	REVISED -			742	37R-4	OGLE	867	102
PLOT SCALE = 50.0000' / IN.		CHECKED -	REVISED -			CONTRACT NO. 64E17				
PLOT DATE = Tue Mar 30 11:40:19 2010		DATE -	REVISED -			SCALE:	SHEET NO. OF SHEETS	STA. TO STA.	FED. ROAD DIST. NO.	ILLINOIS FED. AID PROJECT