



DAVID W. & DONNA L. KRUMM

CATHERINE & MICHAEL CALLAHAN

PLAN	SURVEYED	DATE
	PLOTTED	
	CHECKED	
	BY	
	NO.	

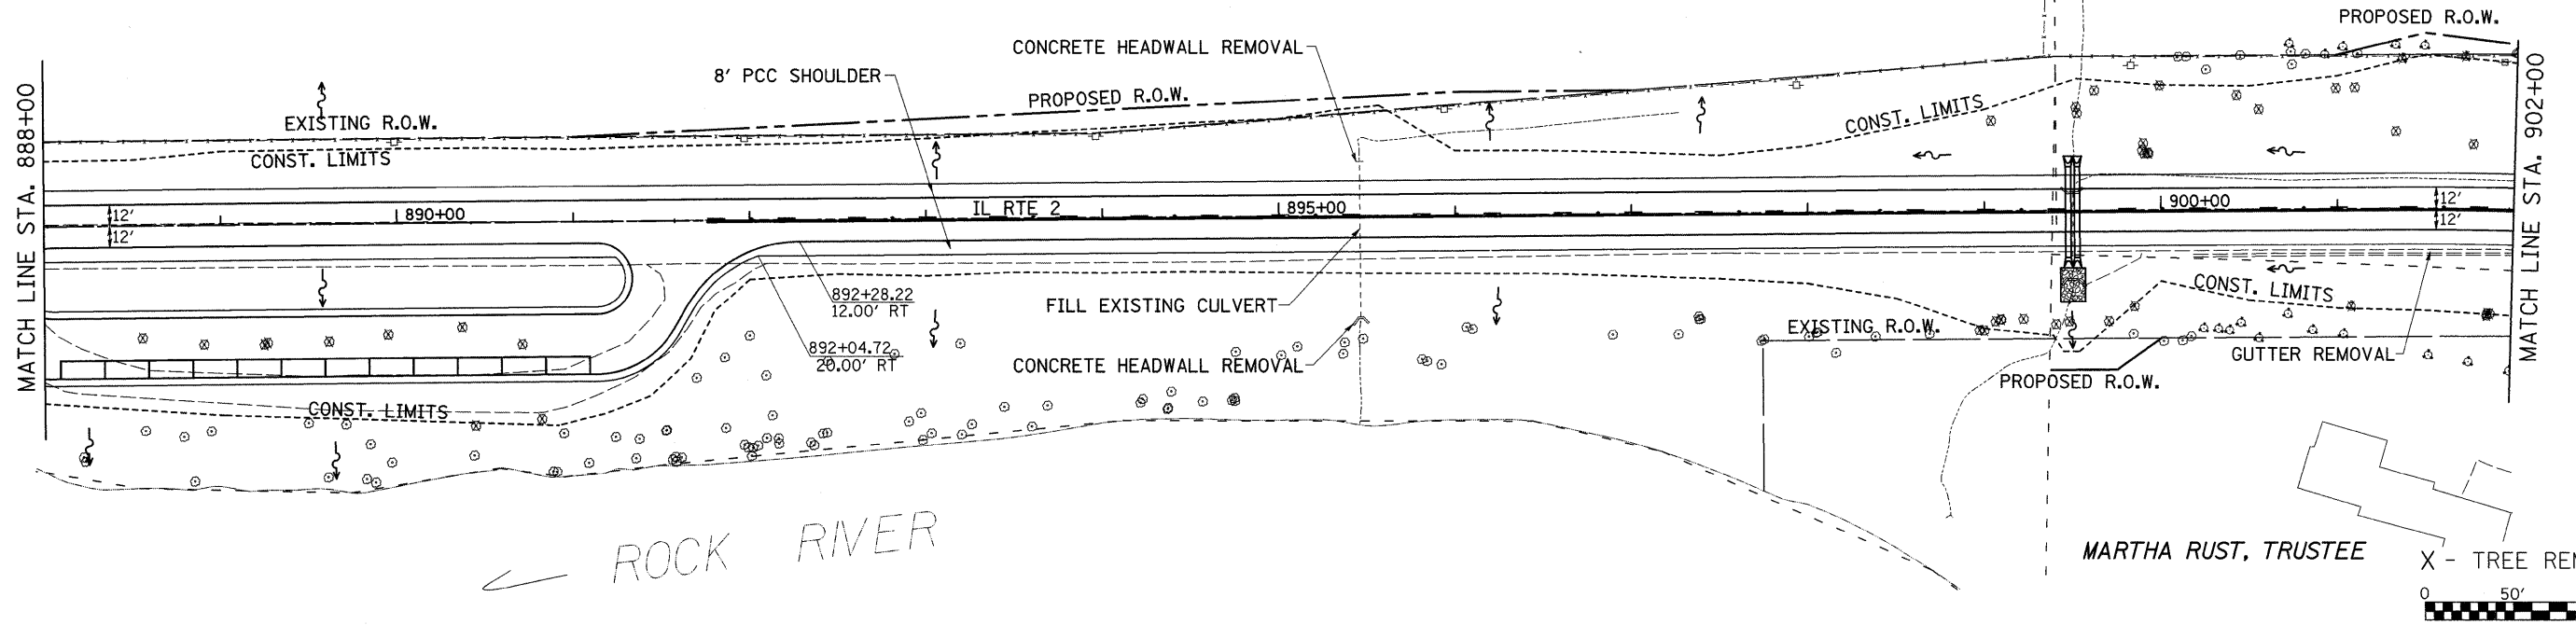

PROFILE	SURVEYED	DATE
	PLOTTED	
	CHECKED	
	BY	
	NO.	

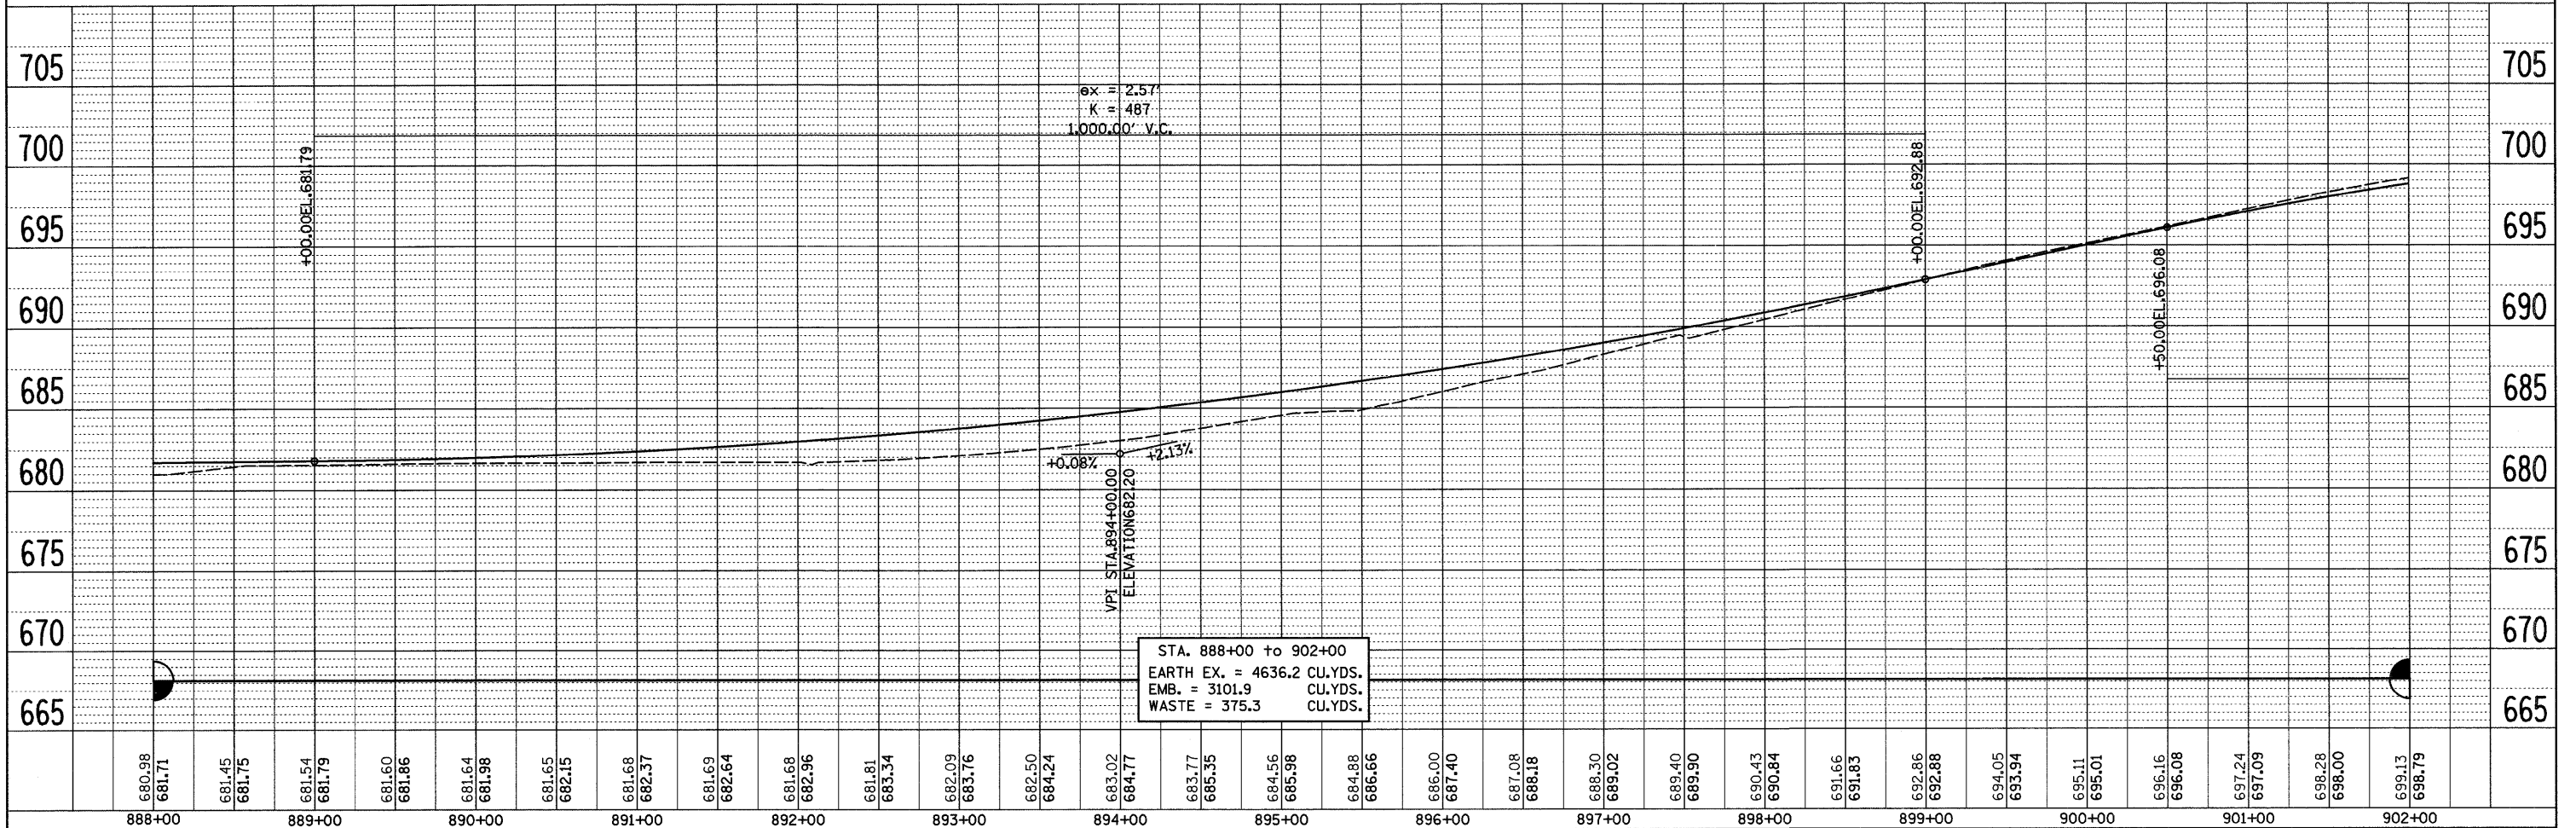

FILE NAME =	USER NAME = grantpm	DESIGNED -	REVISED -	STATE OF ILLINOIS DEPARTMENT OF TRANSPORTATION				IL 2		F.A.P. RTE. 742	SECTION 37R-4	COUNTY OGLE	TOTAL SHEETS 867	SHEET NO. 104
CONTRACT NO. 64E17	SCALE:	SHEET NO. OF SHEETS	STA. TO STA.							FED. ROAD DIST. NO.	ILLINOIS FED. AID PROJECT			