
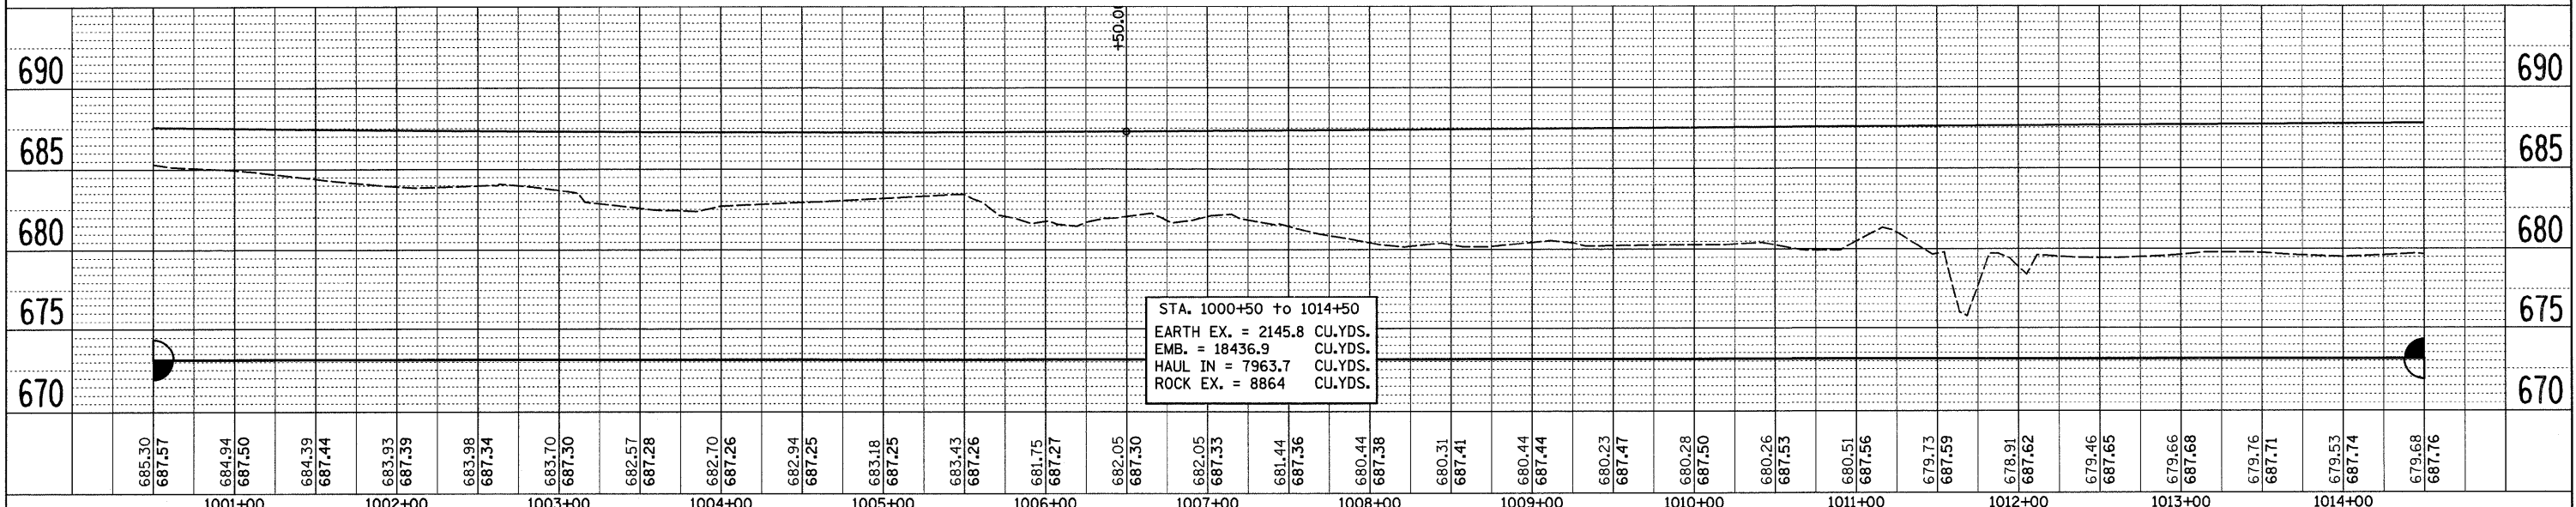


DATE	
BY	
REVIEWED	
PLANNED	
ALIGNED	
CHECKED	
NO. /	
NOTE BOOK	
NO. /	
CADD FILE NAME	
NO. /	

DATE	
BY	
REVIEWED	
PLANNED	
CHECKED	
NO. /	
NOTE BOOK	
NO. /	
STRUCTURE NOTATIONS	
NO. /	

STATE OF ILLINOIS

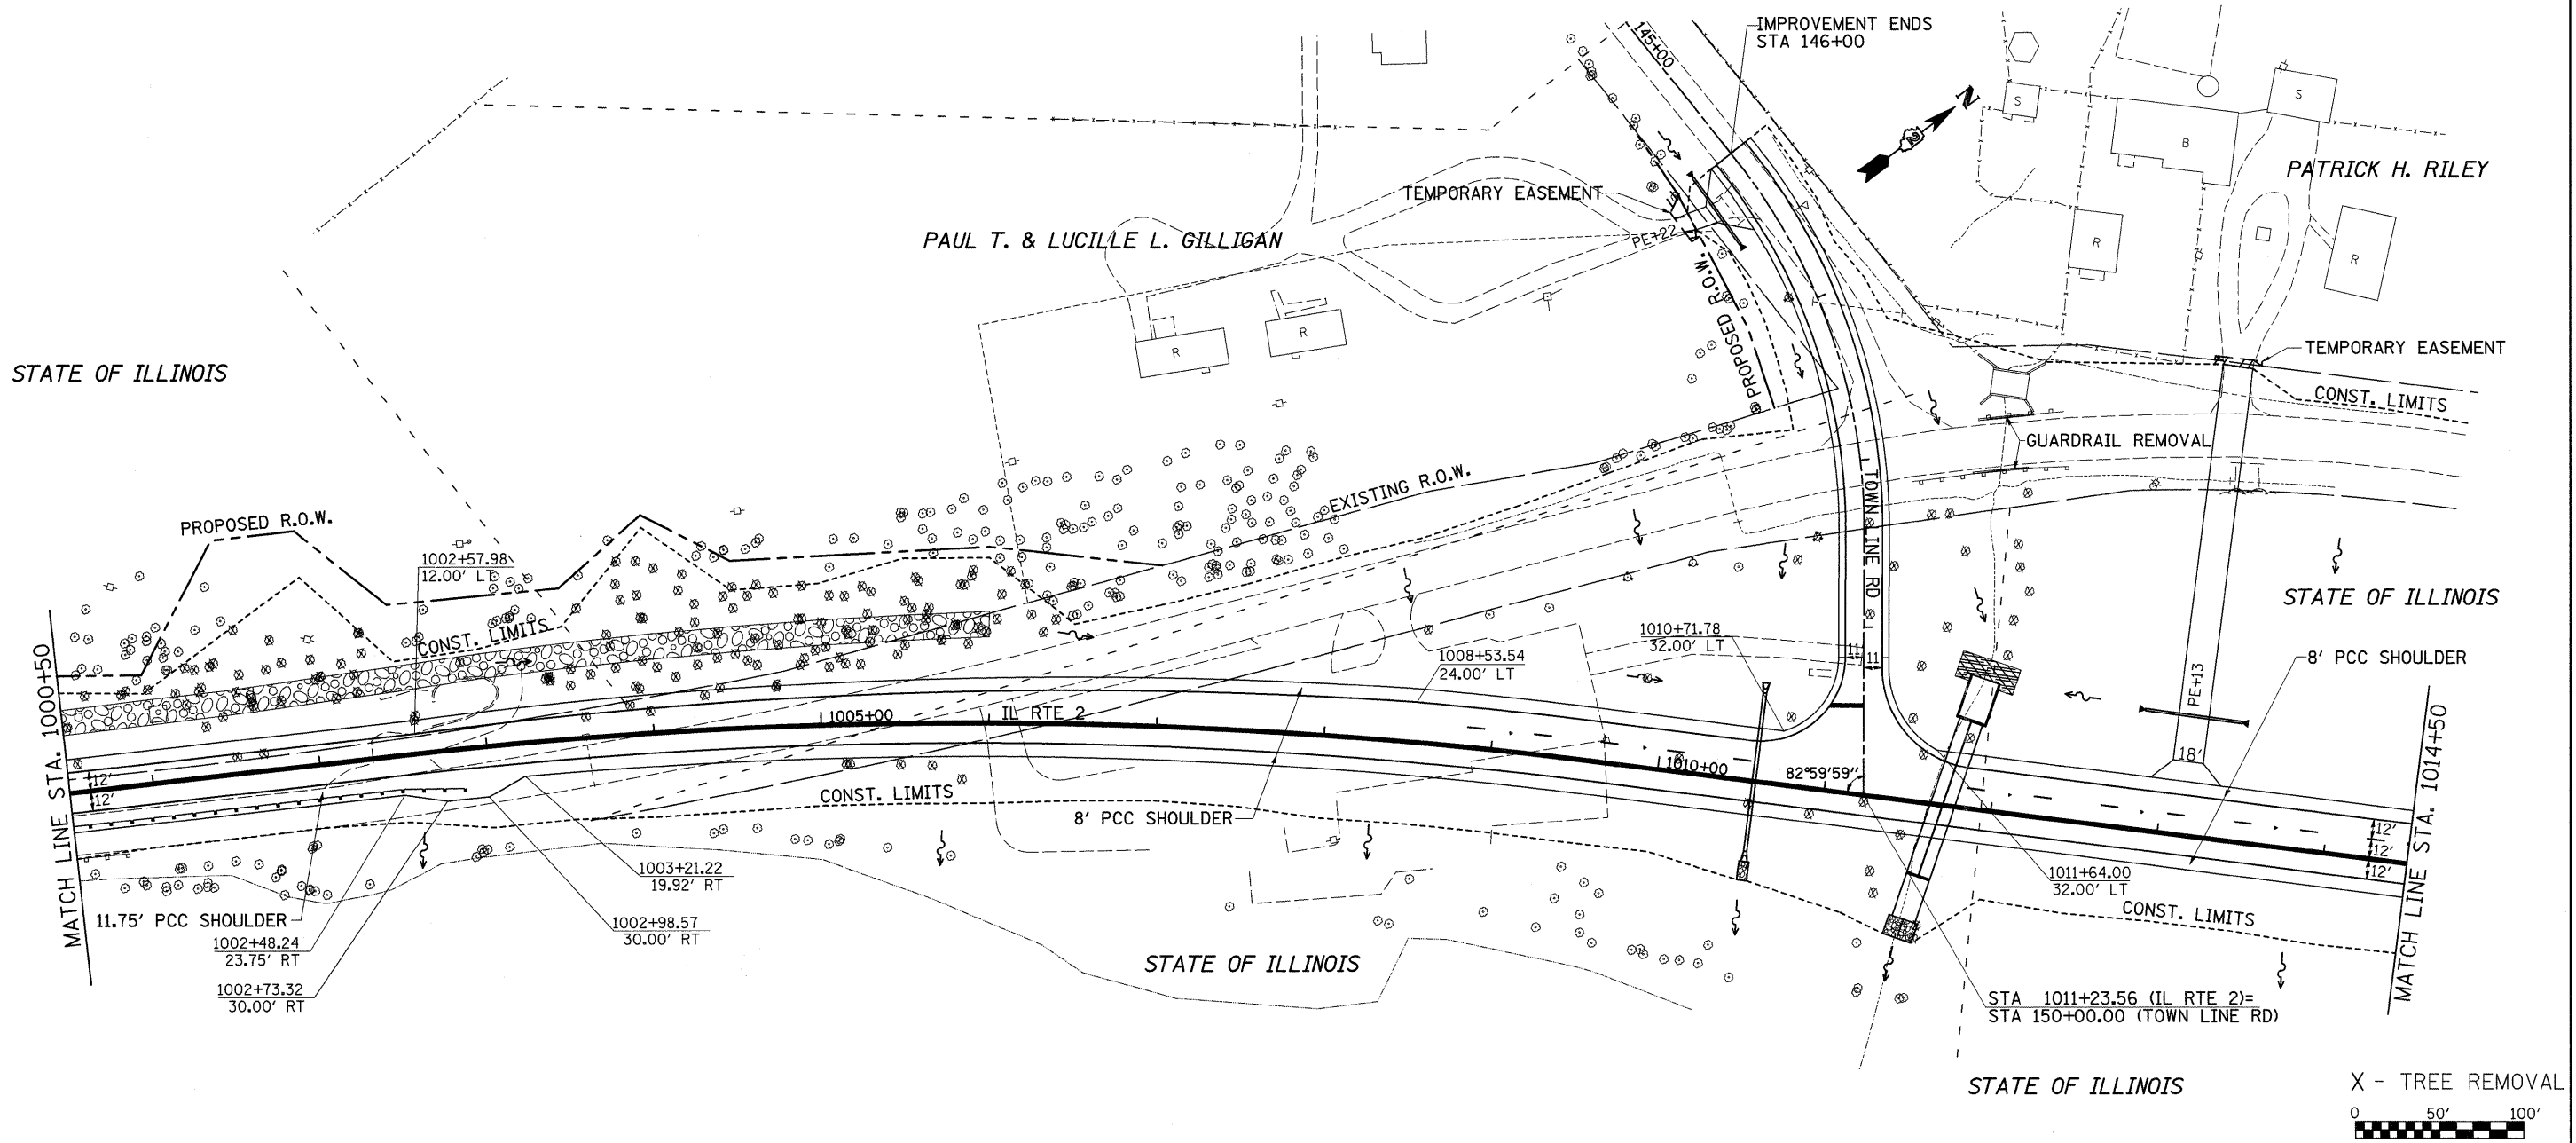

STA. 1000+50 TO 1014+50
 EARTH EX. = 2145.8 CU.YDS.
 EMB. = 18436.9 CU.YDS.
 HAUL IN = 7963.7 CU.YDS.
 ROCK EX. = 8864 CU.YDS.

FILE NAME =	USER NAME = grantpm	DESIGNED -	REVISED -	STATE OF ILLINOIS DEPARTMENT OF TRANSPORTATION	IL 2	F.A.P. RTE.	SECTION	COUNTY	TOTAL SHEETS	SHEET NO.
ct:\pw_work\VPWIDOT\GRANTPM\dms31213\066608\p1n2.dgn	PLOT SCALE = 50.0000' / IN.	DRAWN -	REVISED -			742	37R-4	OGLE	867	112
PLOT DATE = Tue Mar 30 11:40:37 2010	DATE -	CHECKED -	REVISED -			CONTRACT NO. 64E17				
		DATE -	REVISED -			SCALE:	SHEET NO. OF SHEETS	STA. TO STA.	FED. ROAD DIST. NO.	ILLINOIS FED. AID PROJECT