


# PAVEMENT JOINTING

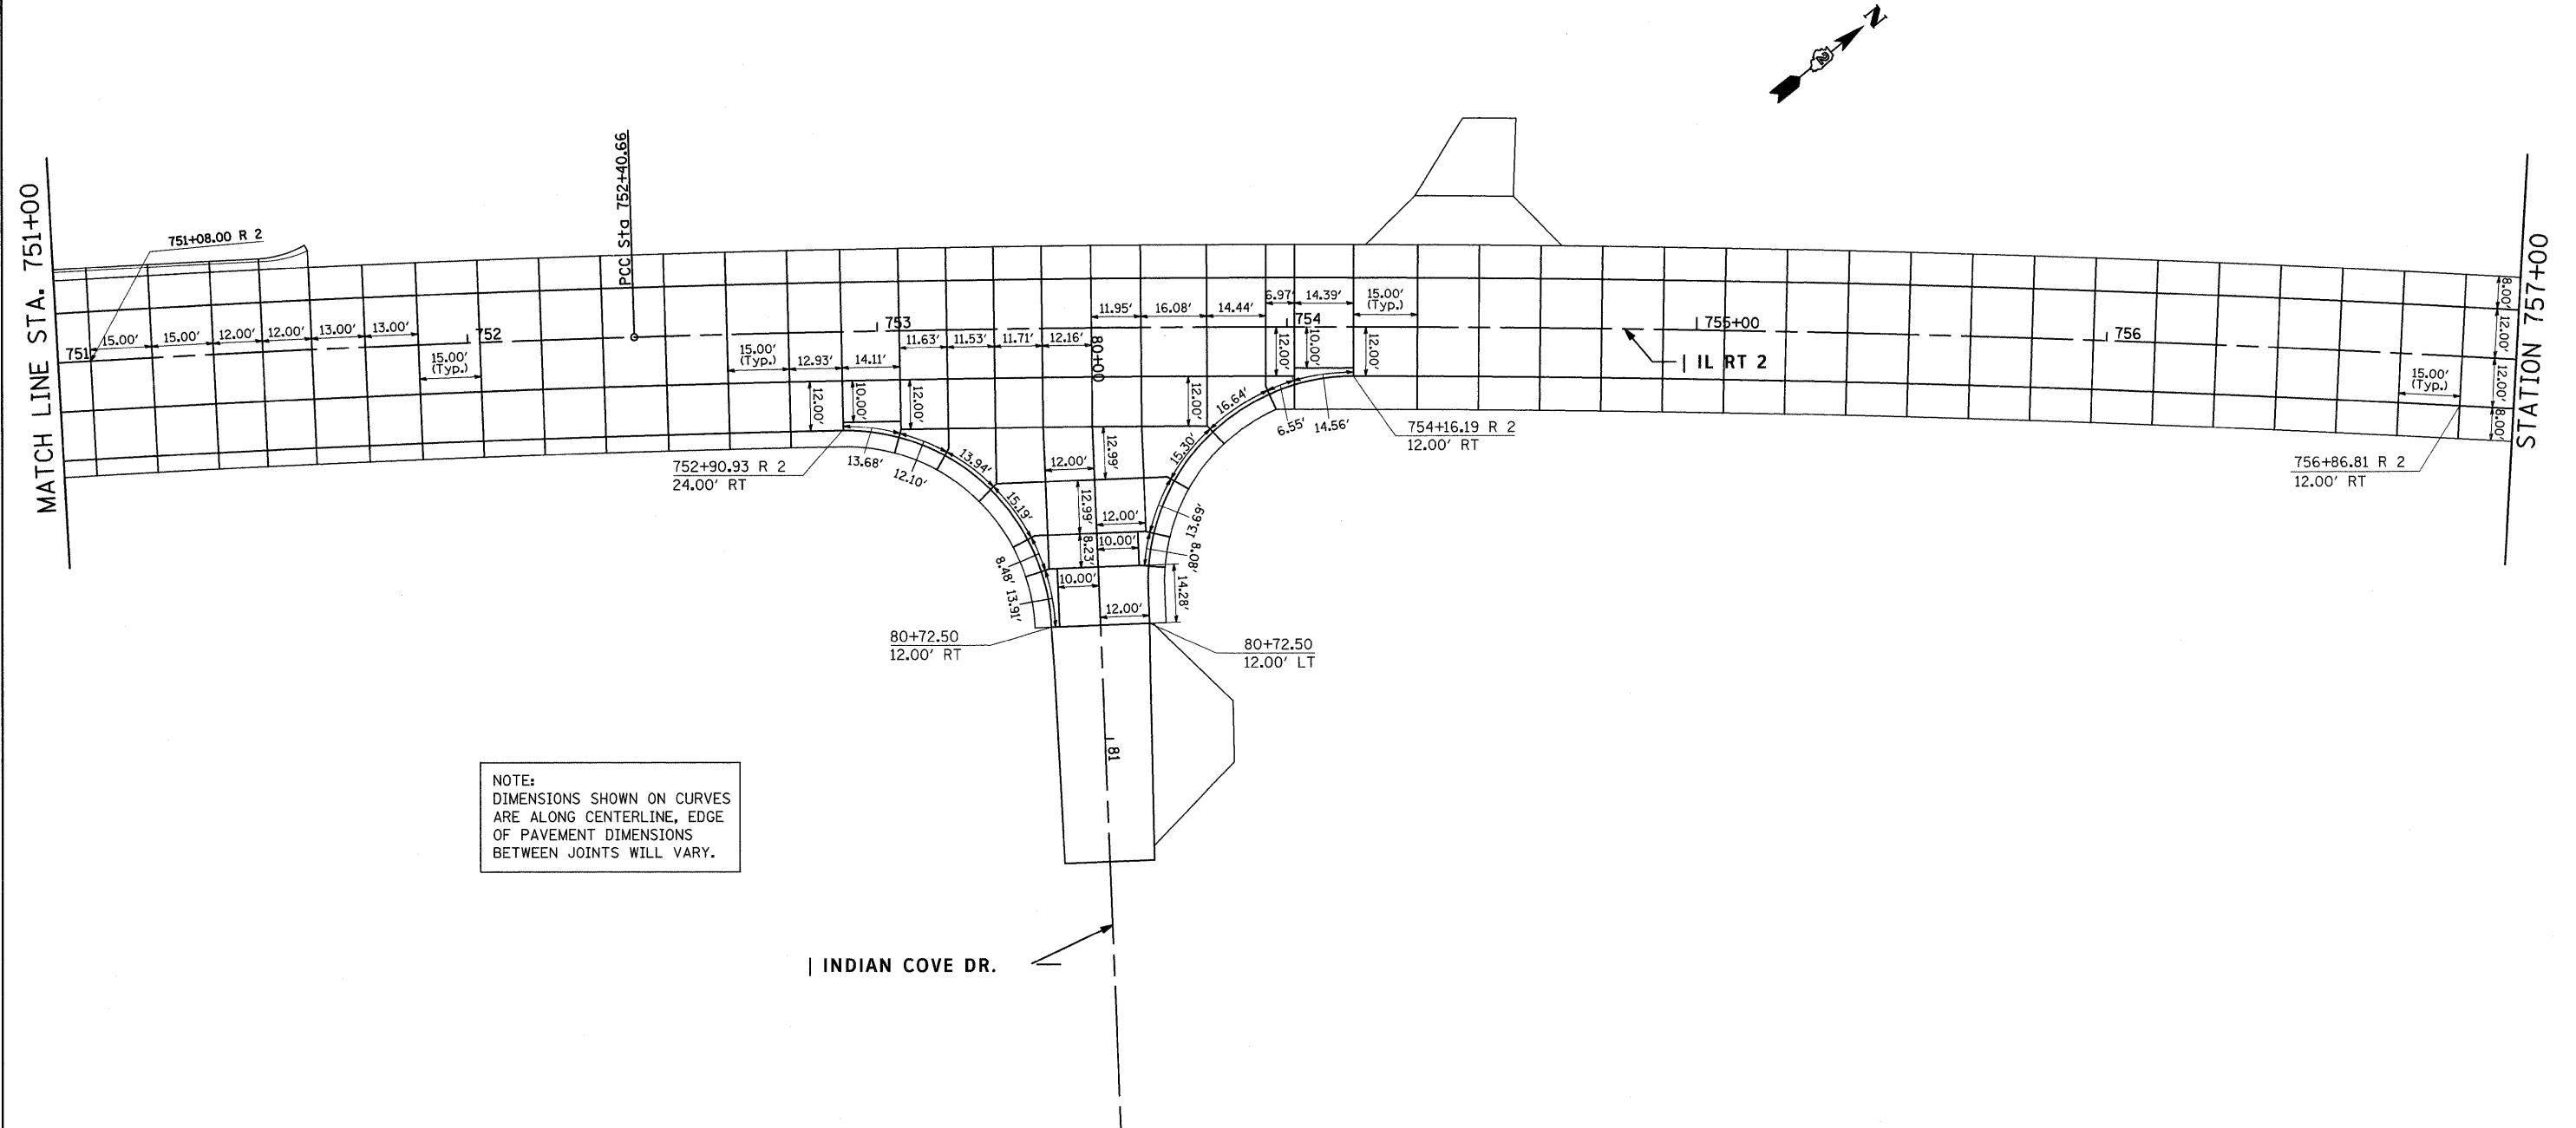

NOTE:  
DIMENSIONS SHOWN ON CURVES  
ARE ALONG CENTERLINE, EDGE  
OF PAVEMENT DIMENSIONS  
BETWEEN JOINTS WILL VARY.

FILE NAME =	USER NAME = grantpm	DESIGNED -	REVISED -	<b>STATE OF ILLINOIS DEPARTMENT OF TRANSPORTATION</b>	<b>PAVEMENT JOINTING</b>	F.A.P. RTE. 742	SECTION 37R-4	COUNTY OGLE	TOTAL SHEETS 867	SHEET NO. 136	
cs:\pwork\PIWIDOT\GRANTPM\dms31213\ Pavt	Joint_Sheets.dgn	DRAWN -	REVISED -			SCALE:	SHEET NO. OF SHEETS STA. TO STA.	CONTRACT NO. 64E17			
	PLOT SCALE = 20,0000' / IN.	CHECKED -	REVISED -					ILLINOIS FED. AID PROJECT			
	PLOT DATE = Tue Mar 30 11:29:52 2010	DATE -	REVISED -								