
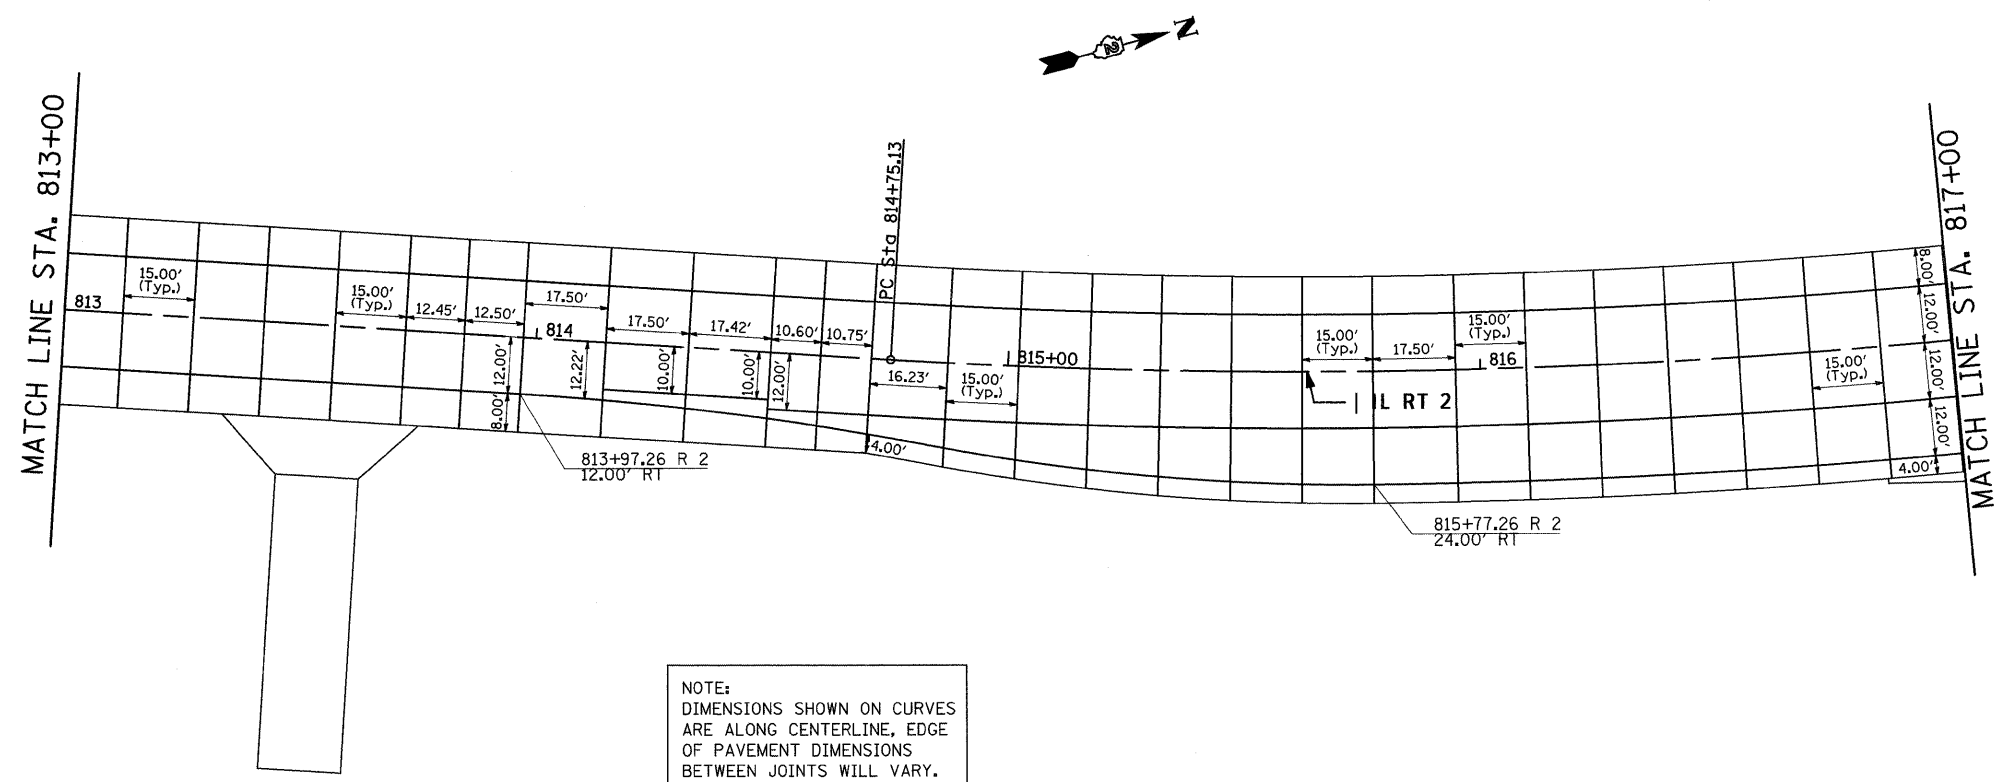


PAVEMENT JOINTING

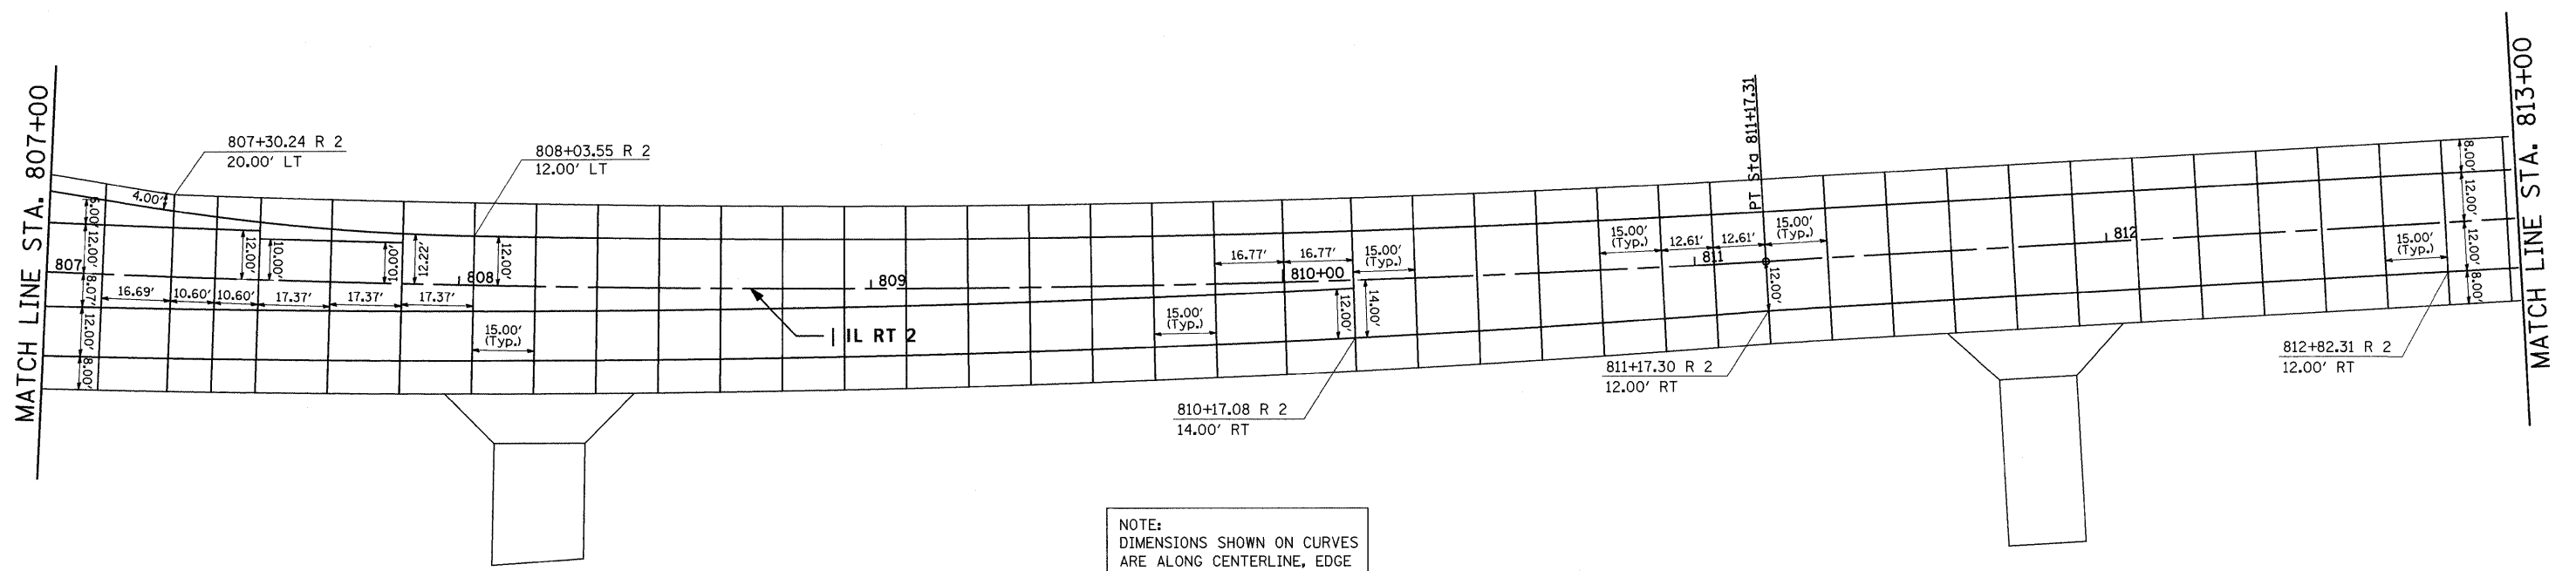

FILE NAME =	USER NAME = grantpm	DESIGNED -	REVISED -	STATE OF ILLINOIS DEPARTMENT OF TRANSPORTATION	PAVEMENT JOINTING	F.A.P. RTE. =	SECTION	COUNTY	TOTAL SHEETS	SHEET NO.	
cs:\pwork\PIWIDOT\GRANTPM\dms31213\pavt\Joint_Sheets.dgn	DRAWN -	REVISED -	742			37R-4	OCLE	867	139		
PLOT SCALE = 20,0000' / IN.	CHECKED -	REVISED -	CONTRACT NO. 64E17								
PLOT DATE = Tue Mar 30 11:29:53 2010	DATE -	REVISED -	ILLINOIS FED. AID PROJECT								
						SCALE:	SHEET NO.	OF	SHEETS	STA.	TO STA.