



# PAVEMENT JOINTING

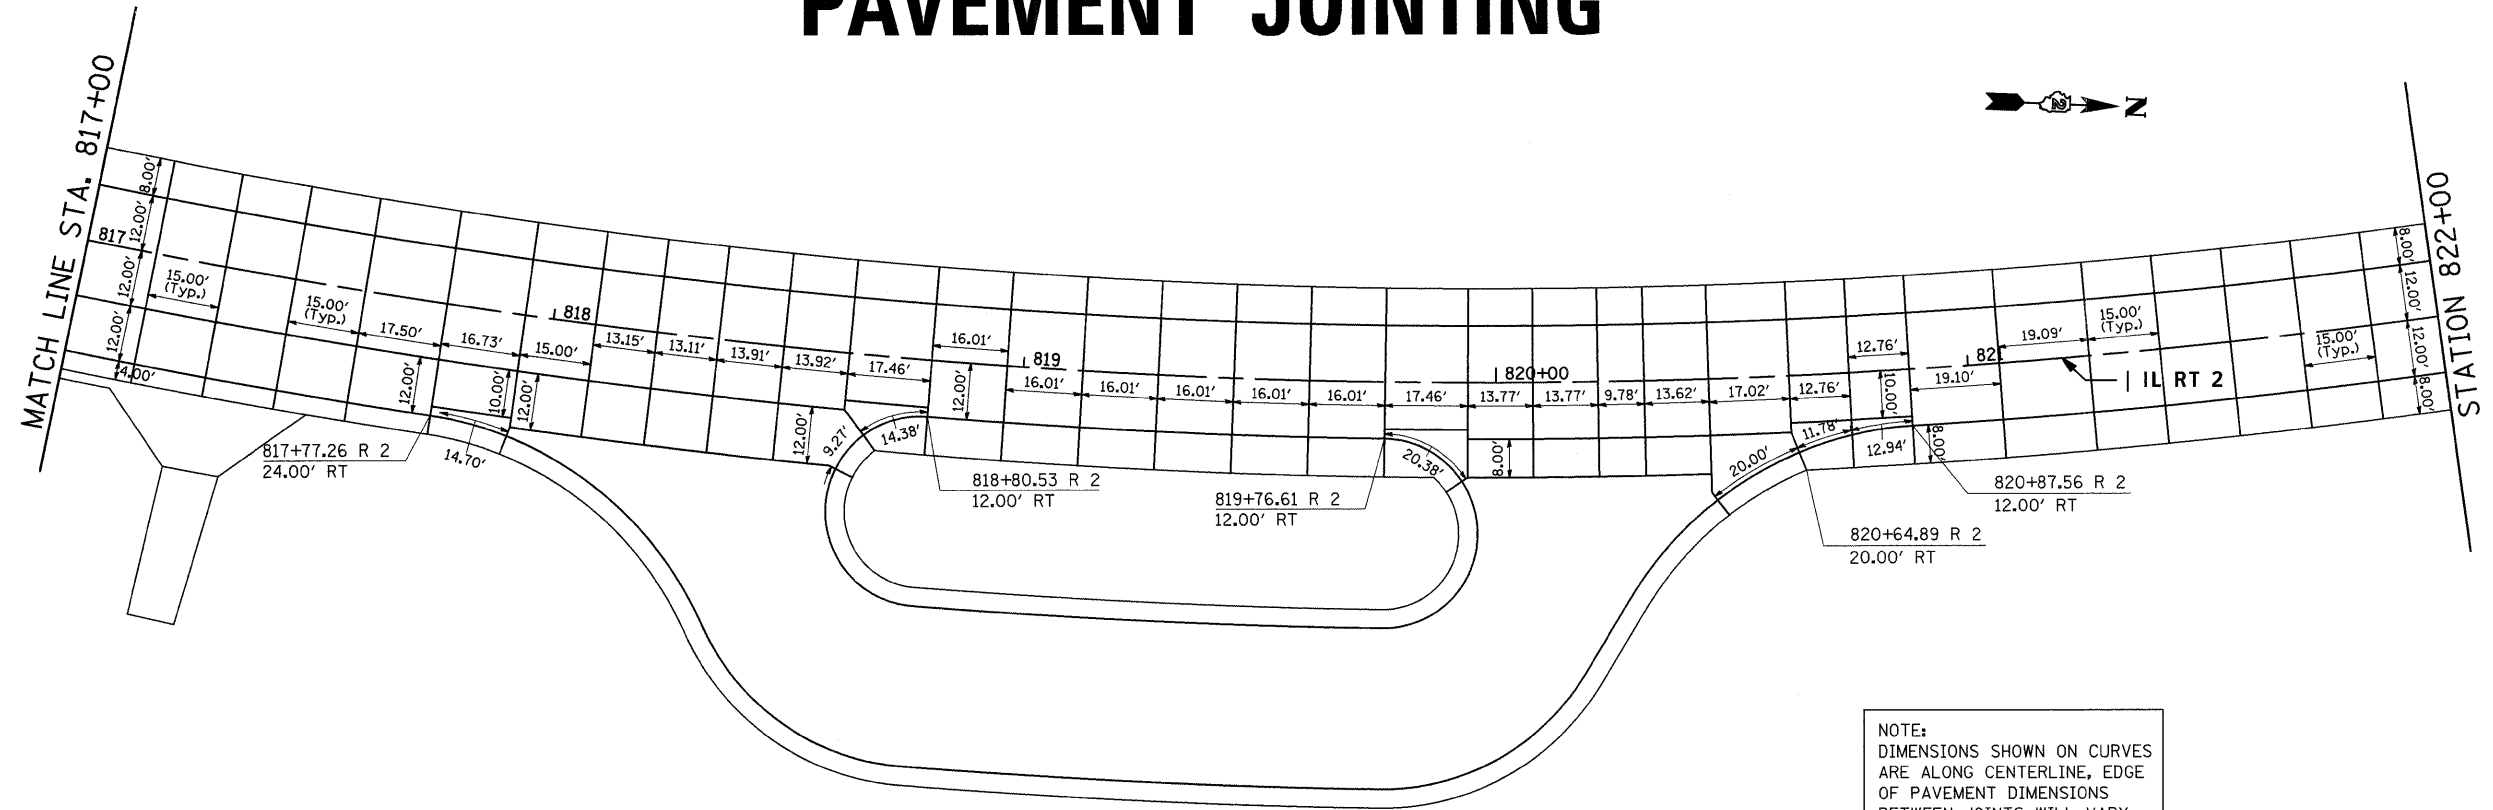

NOTE:  
DIMENSIONS SHOWN ON CURVES  
ARE ALONG CENTERLINE, EDGE  
OF PAVEMENT DIMENSIONS  
BETWEEN JOINTS WILL VARY.

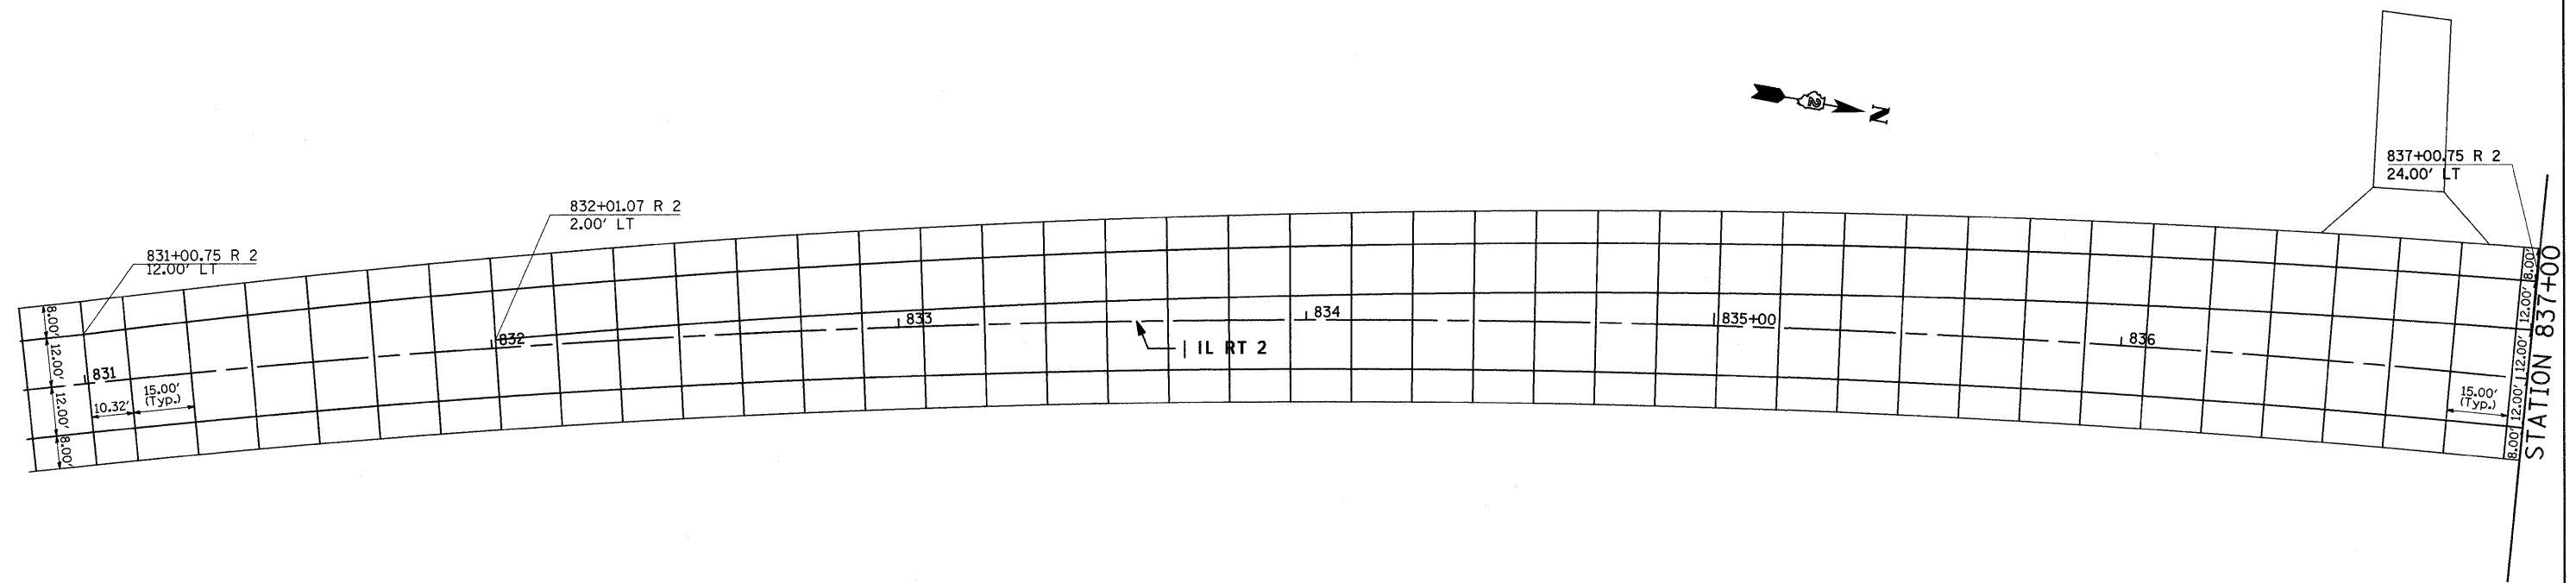

NOTE:  
DIMENSIONS SHOWN ON CURVES  
ARE ALONG CENTERLINE, EDGE  
OF PAVEMENT DIMENSIONS  
BETWEEN JOINTS WILL VARY.

FILE NAME =	USER NAME = grantpm	DESIGNED -	REVISED -	<b>STATE OF ILLINOIS DEPARTMENT OF TRANSPORTATION</b>	<b>PAVEMENT JOINTING</b>	F.A.P. RTE.	SECTION	COUNTY	TOTAL SHEETS	SHEET NO.	
ct:\pwork\VPWIDOT\GRANTPM\dms31213\ Pavt	Joint_Sheets.dgn	DRAWN -	REVISED -			742	37R-4	OGLE	867	140	
	PLOT SCALE = 20.0000' / IN.	CHECKED -	REVISED -			CONTRACT NO. 64E17					
	PLOT DATE = Tue Mar 30 11:29:54 2010	DATE -	REVISED -			FED. ROAD DIST. NO.	ILLINOIS	FED. AID PROJECT			
					SCALE:	SHEET NO.	OF	SHEETS	STA.	TO STA.	