
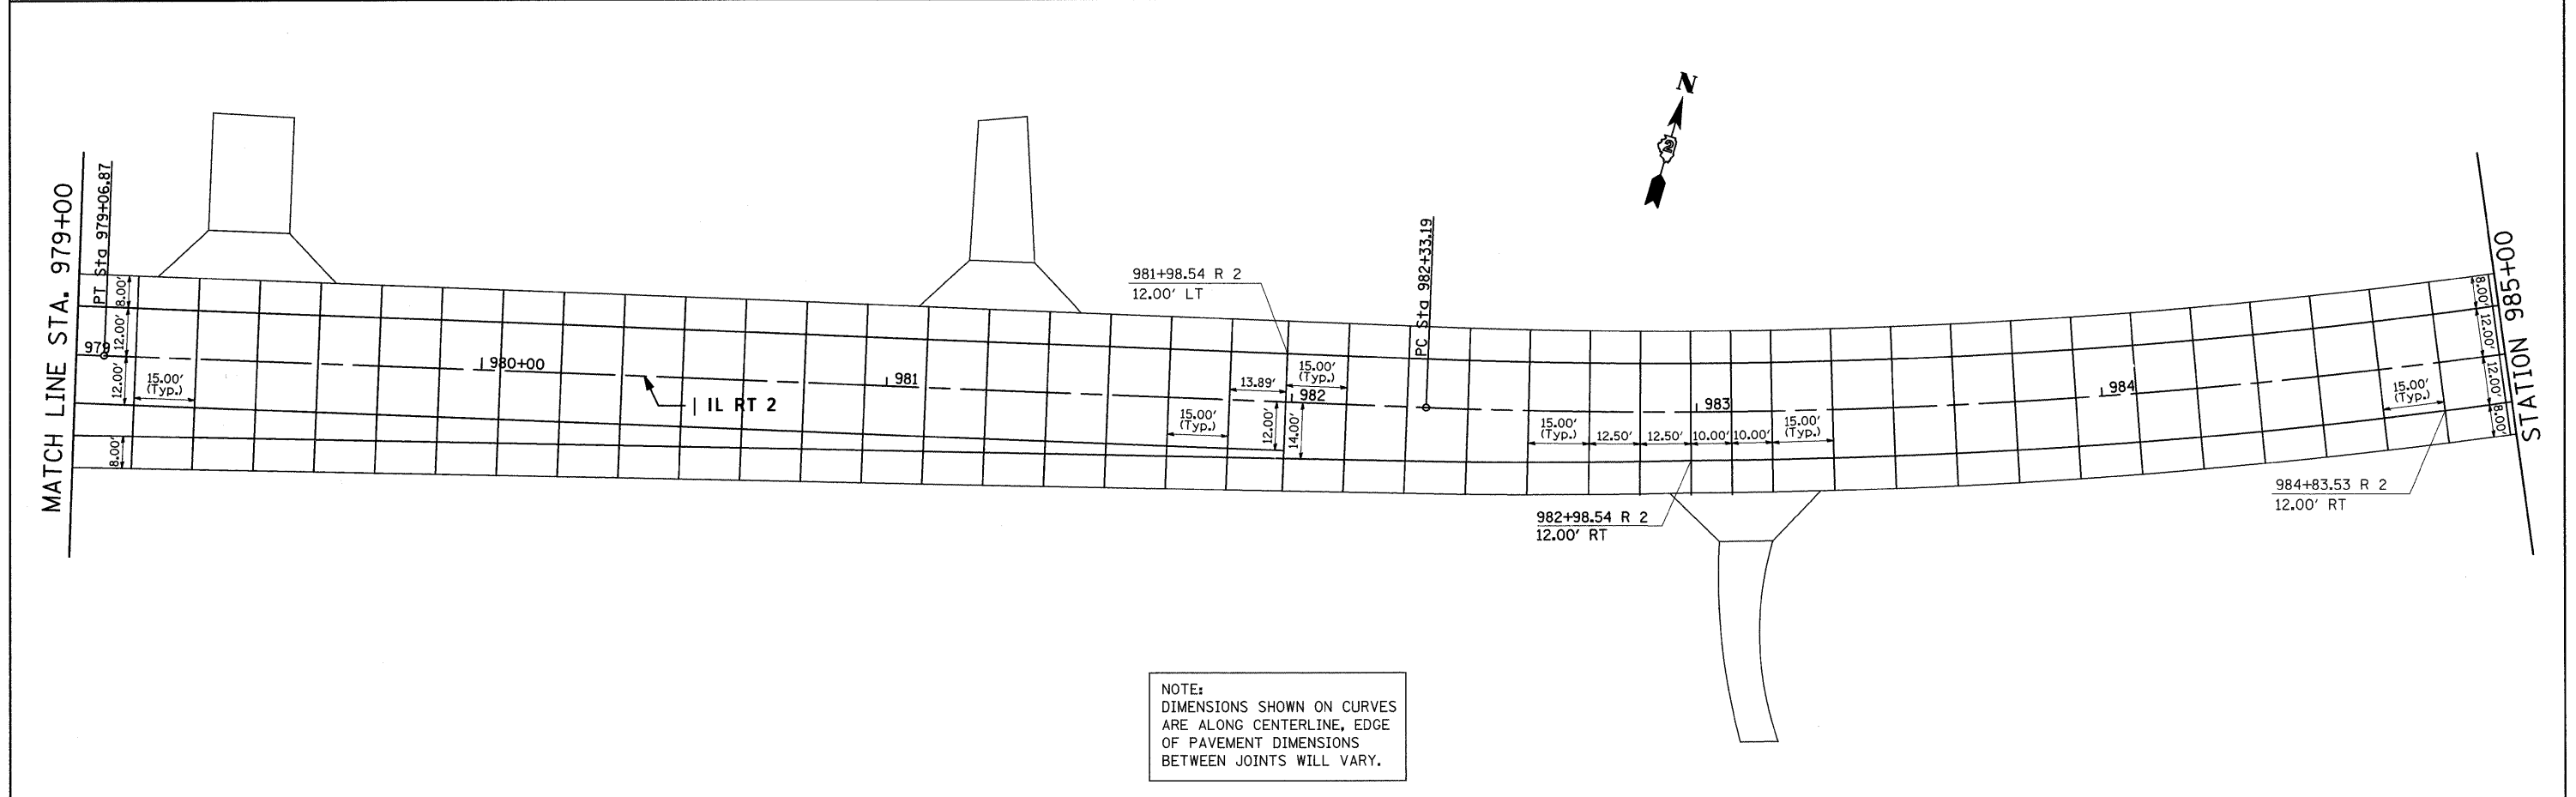


# PAVEMENT JOINTING

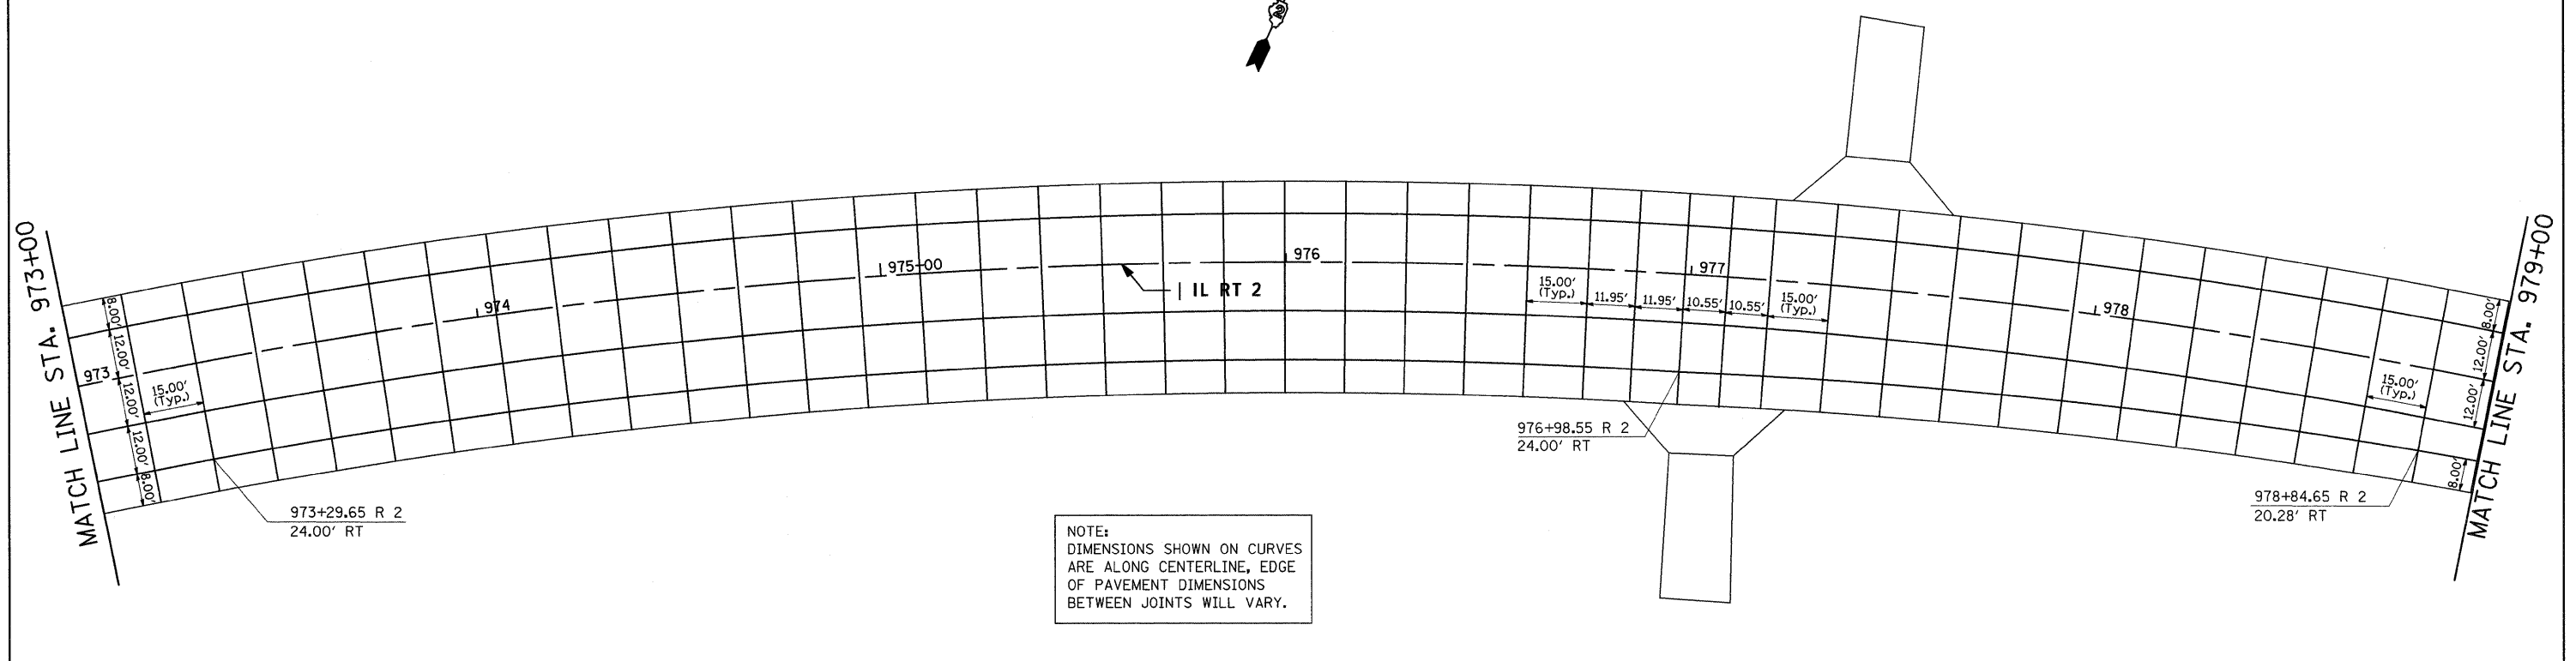

FILE NAME = c:\pwwork\NPWIDOT\GRANTPM\dms31213\ Pavt	USER NAME = grantpm	DESIGNED -	REVISED -	<b>STATE OF ILLINOIS</b> <b>DEPARTMENT OF TRANSPORTATION</b>	<b>PAVEMENT JOINTING</b>	F.A.P. RTE.	SECTION	COUNTY	TOTAL SHEETS	SHEET NO.
	Joint_Sheets.dgn	DRAWN -	REVISED -			742	37R-4	OGLE	867	147
	PLOT SCALE = 20.0000' / IN.	CHECKED -	REVISED -	SCALE:      SHEET NO.      OF      SHEETS      STA.      TO      STA.		FED. ROAD DIST. NO.		ILLINOIS FED. AID PROJECT		
	PLOT DATE = Tue Mar 30 11:29:57 2010	DATE -	REVISED -			CONTRACT NO. 64E17				