


STATE OF ILLINOIS
DEPARTMENT OF TRANSPORTATION

PANEL SIZE TABLE

PANEL	NOMINAL SIZE	NO.	SF PANELS
A	2 x 10	13	260
B	1.5 x 10 (sloped)	0	0
C	3 x 10	37	1110
D	3 x 10 (sloped)	0	0
E	1.5 x 10 (sloped)	3	45
F	2 x 7.6	2	15
G	3 x 7.6	13	296
Sheet 8 Total		68	1726

For actual Panel sizes, Reinforcement, and Finish see sheet 9 of 13.

See sheet 10 of 13 for drilled pile details.

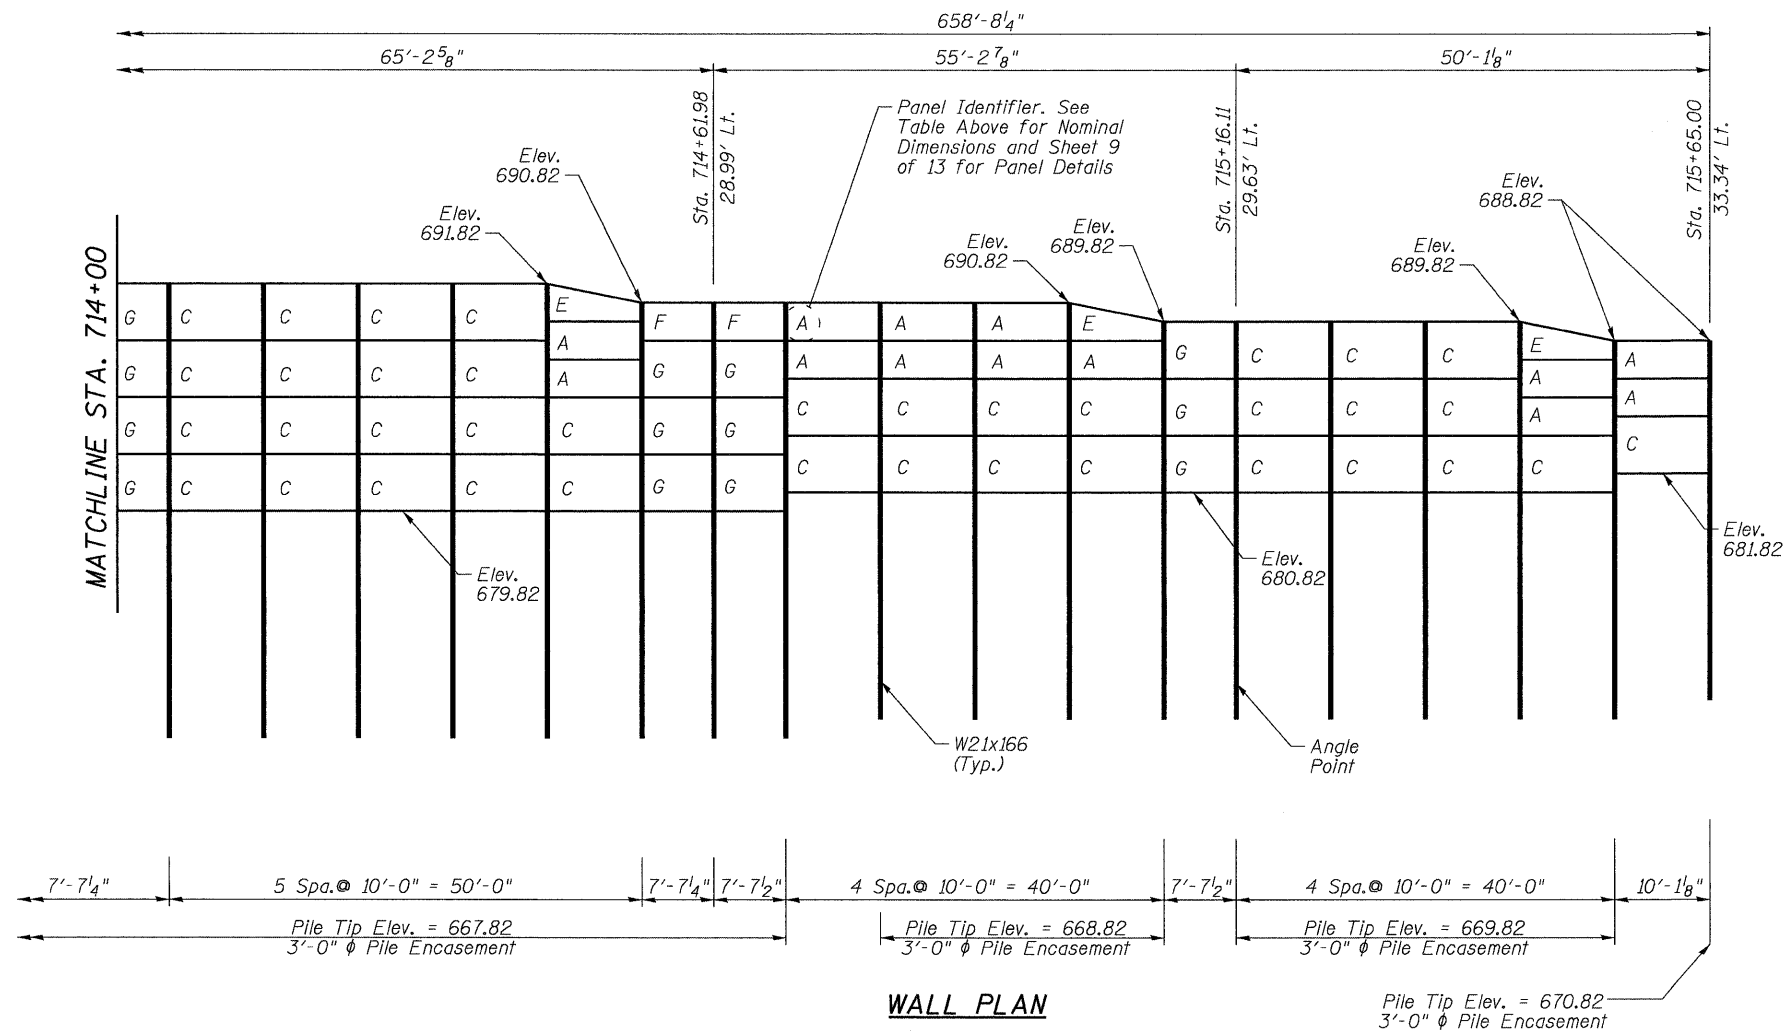

WALL PLAN

WALL PLAN
STRUCTURE NO. 071-7003

DESIGNED	JMW
CHECKED	DFM
DRAWN	CTH
CHECKED	DFM

Howard R. Green Company

SHEET NO. 8	F.A.P. RTE.	SECTION	COUNTY	TOTAL SHEETS	SHEET NO.
	742	37R-4	OGLE	867	207
13 SHEETS	CONTRACT NO. 64E17				
FED. ROAD DIST. NO. 7 ILLINOIS FED. AID PROJECT					