


STATE OF ILLINOIS
DEPARTMENT OF TRANSPORTATION


1358'-3 5/8"

* For top of wall elevation, pile section, spacing and tip elevation see sheets 8-12 of 23. Bottom of wall panels shall be a minimum of 2'-0" below top of curb.

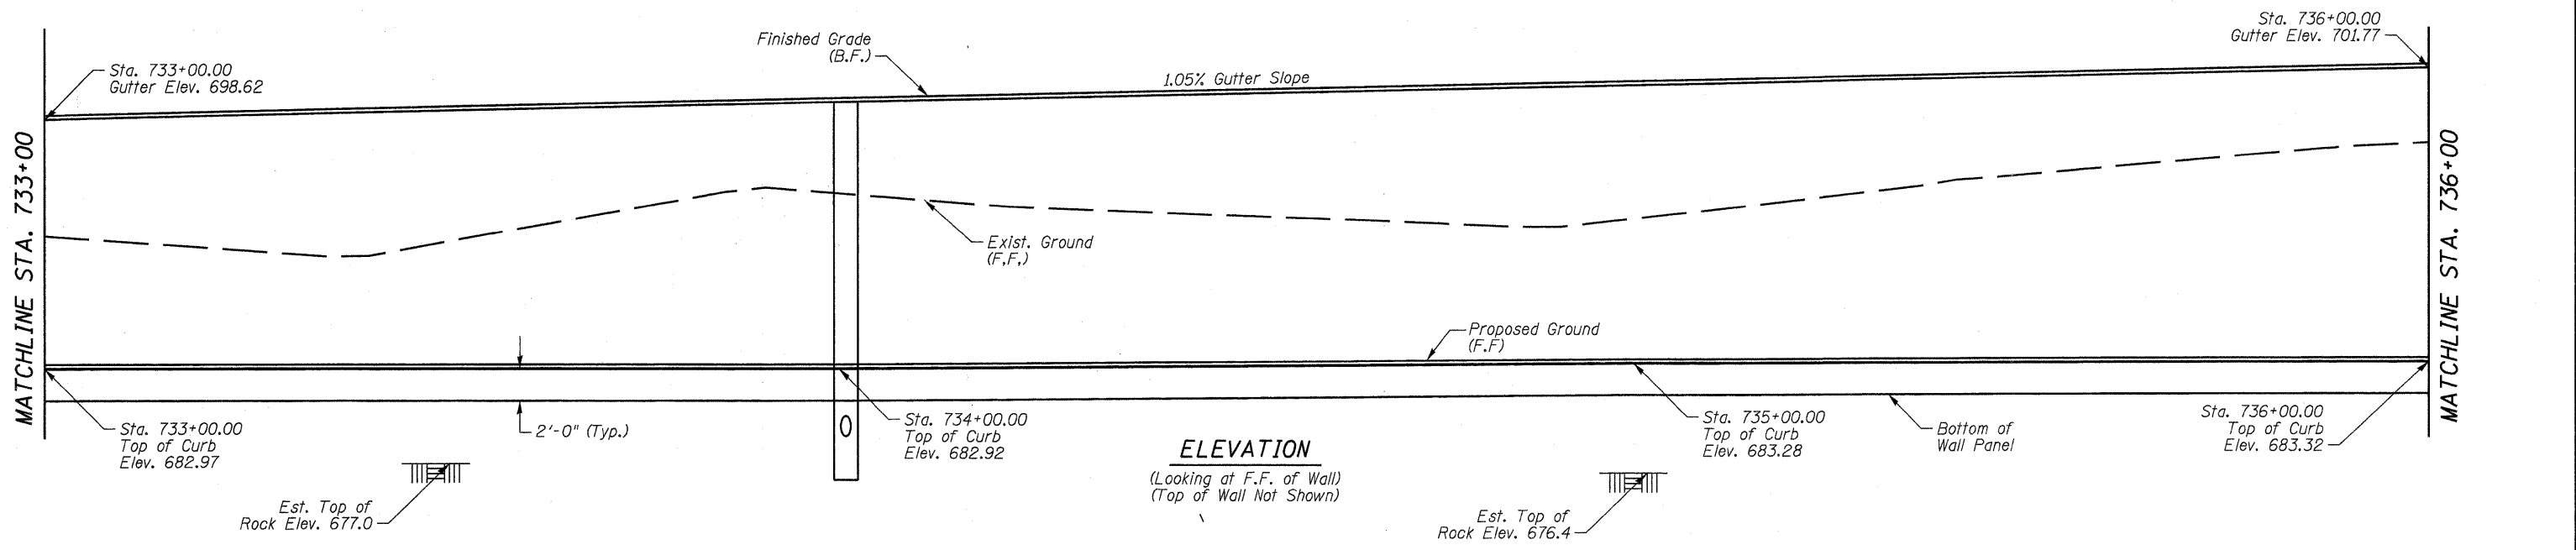

ELEVATION

(Looking at F.F. of Wall)
(Top of Wall Not Shown)

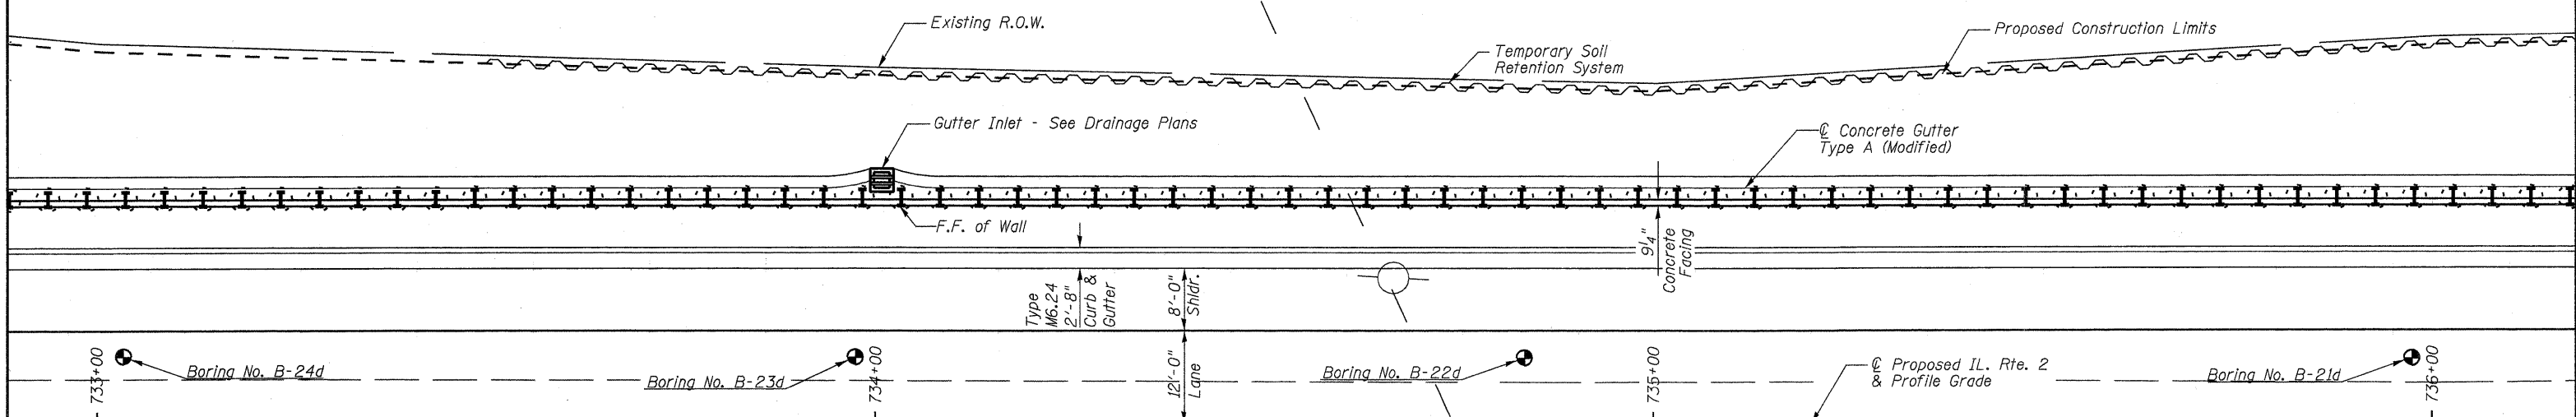

PLAN

DESIGNED	JMW
CHECKED	DFM
DRAWN	CTH
CHECKED	DFM

**GENERAL PLAN & ELEVATION
STRUCTURE NO. 071-7004**

SHEET NO. 3 23 SHEETS	F.A.P. RTE. 742	SECTION 37R-4	COUNTY OGLE	TOTAL SHEETS 867	SHEET NO. 215
	CONTRACT NO. 64E17			FED. ROAD DIST. NO. 7 ILLINOIS FED. AID PROJECT	