


PANEL SIZE TABLE

PANEL	NOMINAL SIZE	NO.	SF PANELS
A	2 x 5	21	210
B	1.5 x 5 (sloped)	5	38
C	3 x 5	72	1080
D	1.5 x 5 (sloped)	0	0
E	2 x 10	12	240
F	3 x 10	59	1770
G	1.5 x 10 (sloped)	3	45
H	1.5 x 10 (sloped)	0	0
I	3 x 10 (sloped)	0	0
J	3.5 x 10 (sloped)	0	0
Sheet 9 Total		172	3383

For actual Panel sizes, Reinforcement, and Finish see sheet 11 of 18.

See sheet 12 of 18 for drilled pile details.

STATE OF ILLINOIS
DEPARTMENT OF TRANSPORTATION

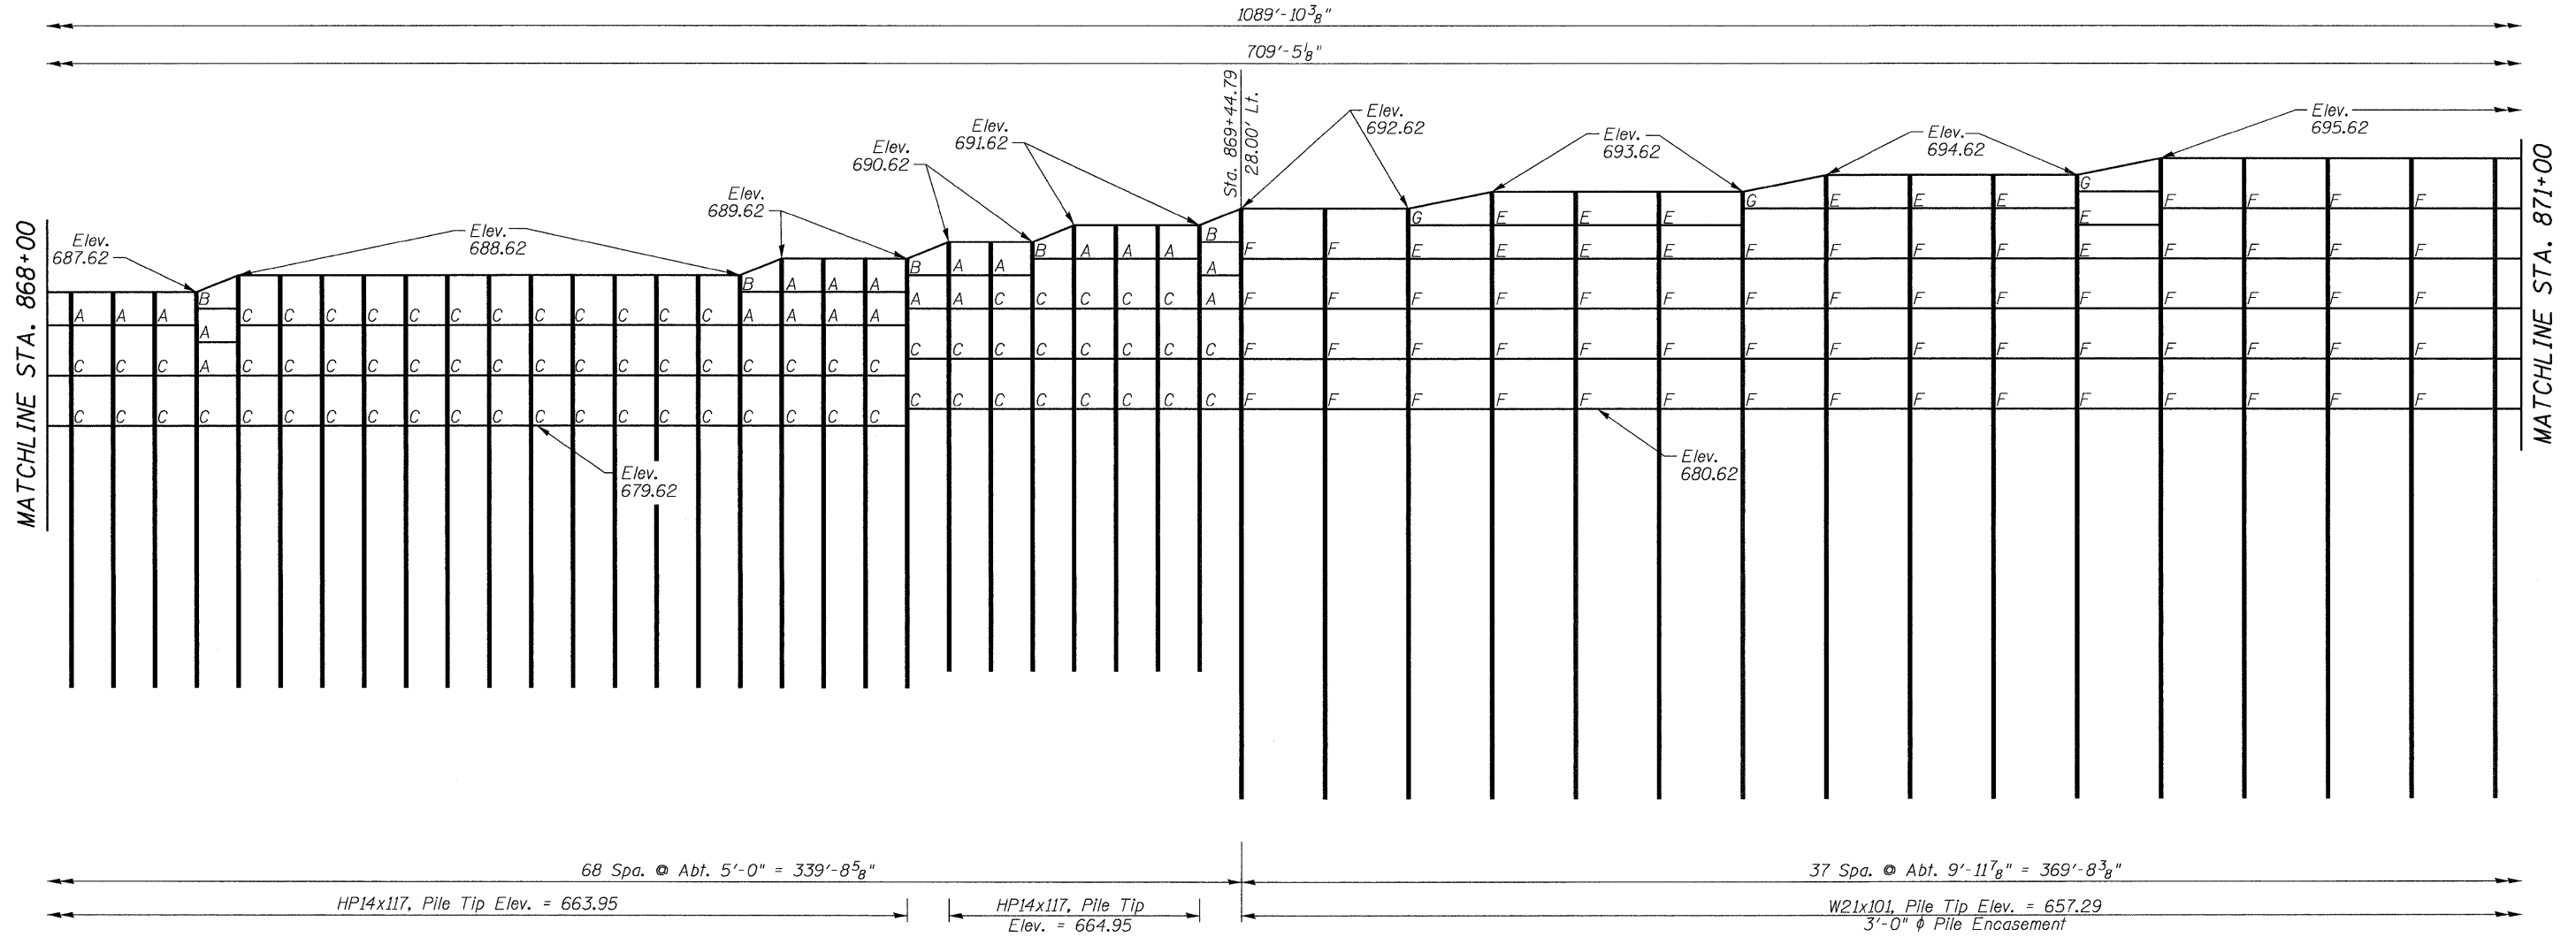

WALL PLAN

**WALL PLAN
STRUCTURE NO. 071-7005**

DESIGNED	CTH
CHECKED	DFM
DRAWN	CTH
CHECKED	DFM

Howard R. Green Company

SHEET NO. 9	F.A.P. RTE.	SECTION	COUNTY	TOTAL SHEETS	SHEET NO.
	742	37R-4	OGLE	867	244
18 SHEETS	CONTRACT NO. 64E17				
FED. ROAD DIST. NO. 7 ILLINOIS FED. AID PROJECT					