


STATE OF ILLINOIS
DEPARTMENT OF TRANSPORTATION

PANEL SIZE TABLE

PANEL	NOMINAL SIZE	NO.	SF PANELS
A	2 x 5	0	0
B	1.5 x 5 (sloped)	0	0
C	3 x 5	0	0
D	1.5 x 5 (sloped)	0	0
E	2 x 10	15	300
F	3 x 10	114	3420
G	1.5 x 10 (sloped)	0	0
H	1.5 x 10 (sloped)	2	30
I	3 x 10 (sloped)	1	30
J	3.5 x 10 (sloped)	1	35
Sheet 10 Total		133	3815

For actual Panel sizes, Reinforcement, and Finish see sheet 11 of 18.

See sheet 12 of 18 for drilled pile details.

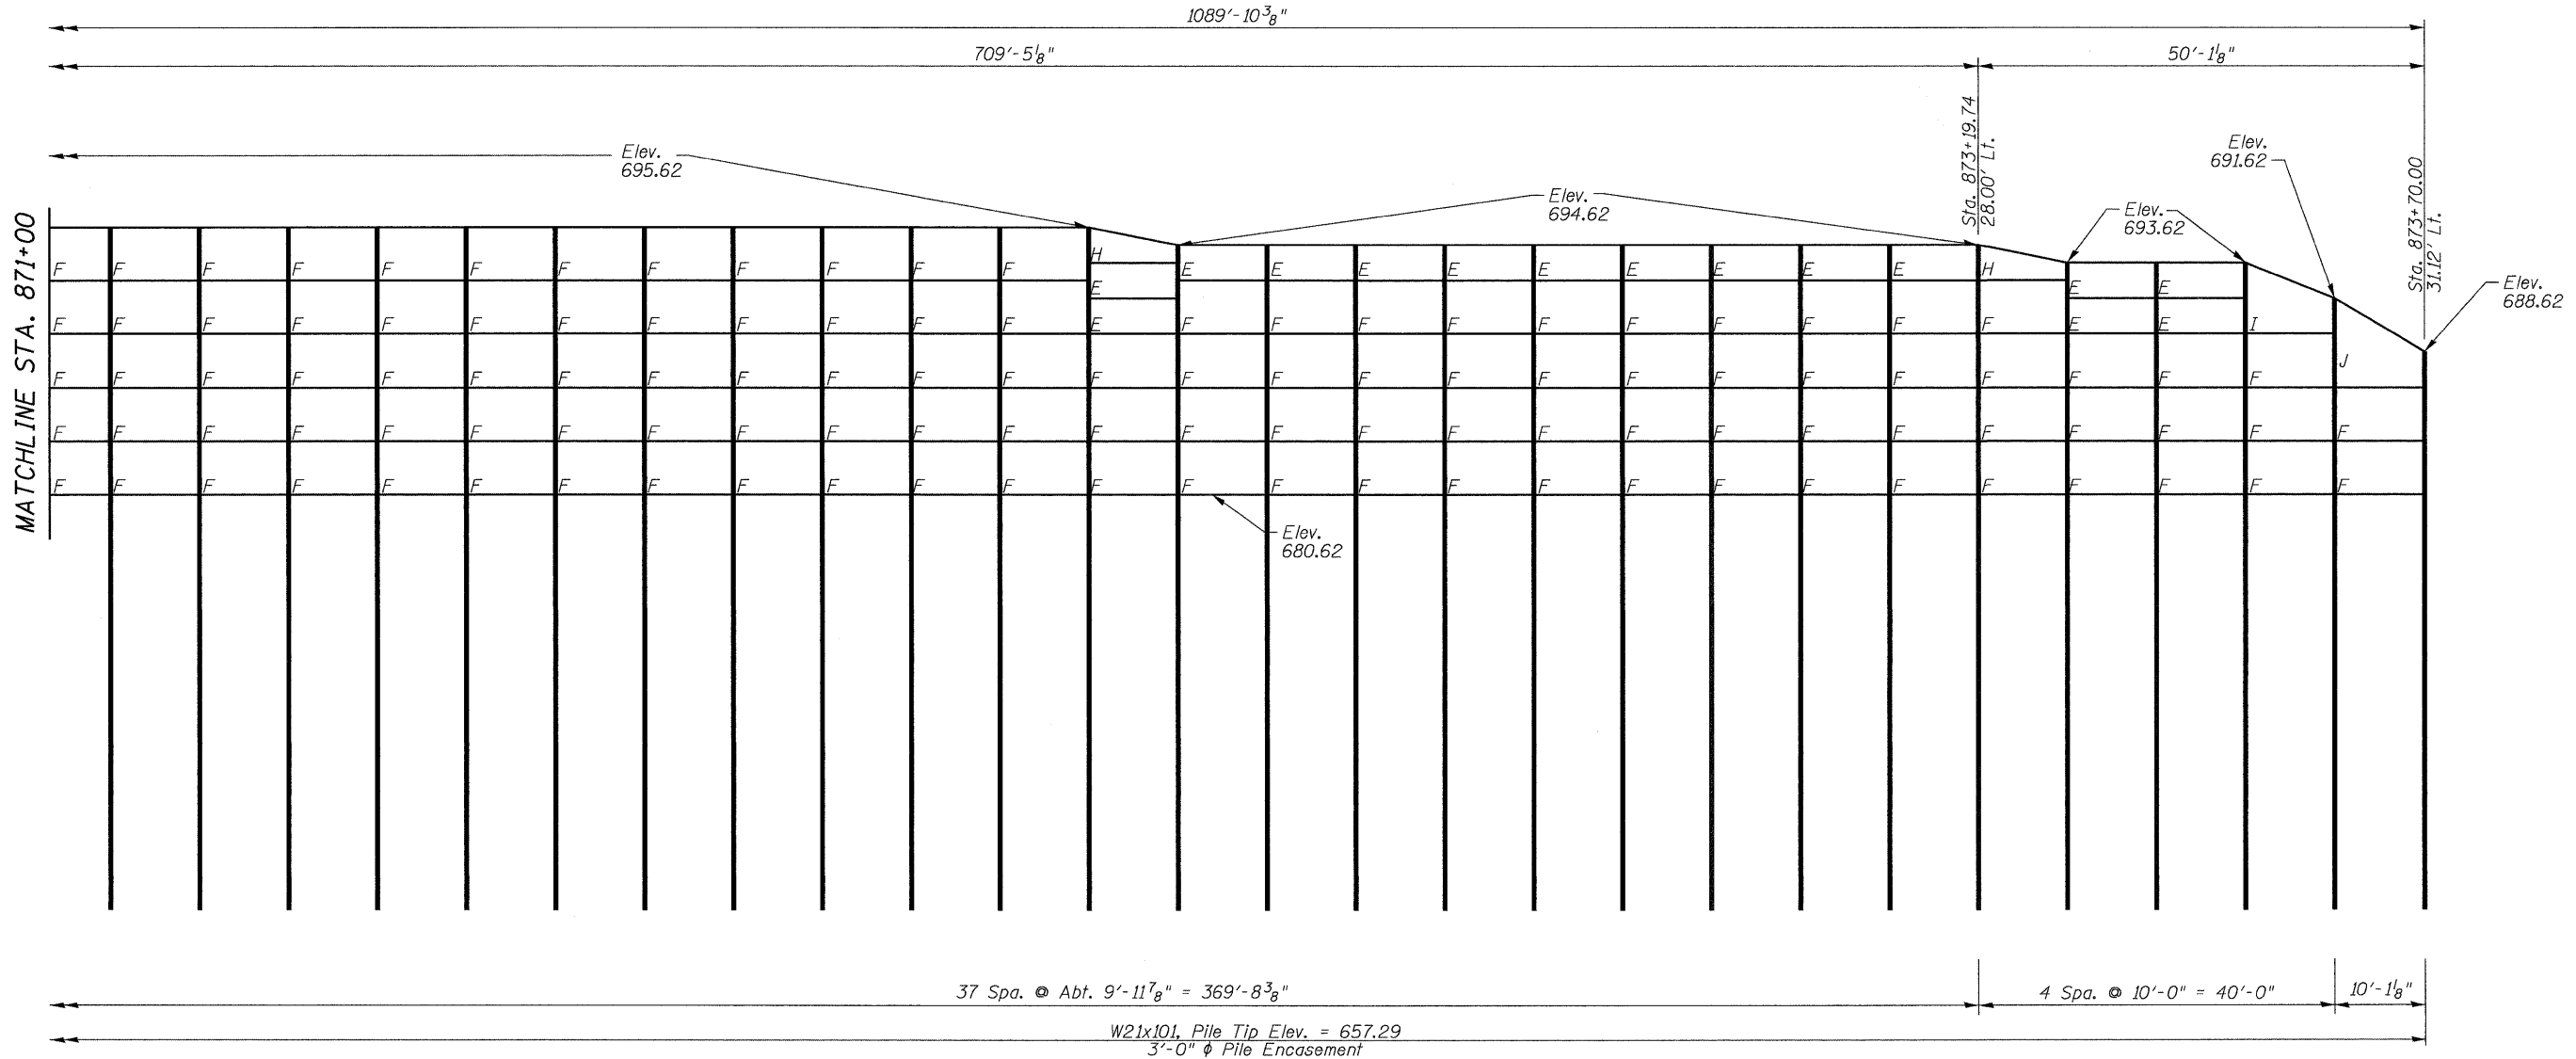

WALL PLAN

WALL PLAN
STRUCTURE NO. 071-7005

DESIGNED	CTH
CHECKED	DFM
DRAWN	CTH
CHECKED	DFM

Howard R. Green Company

SHEET NO. 10 18 SHEETS	F.A.P. RTE.	SECTION	COUNTY	TOTAL SHEETS	SHEET NO.
	742	37R-4	OGLE	867	245
			CONTRACT NO. 64E17		
FED. ROAD DIST. NO. 7 ILLINOIS FED. AID PROJECT					