


STATE OF ILLINOIS
DEPARTMENT OF TRANSPORTATION

PANEL SIZE TABLE

PANEL	NOMINAL SIZE	NO.	SF PANELS
A	2 x 10	18	360
B	1.5 x 10 (sloped)	0	0
C	3 x 10	36	1080
D	1.5 x 10 (sloped)	3	45
Sheet 6 Total		57	1485

For actual Panel sizes, Reinforcement, and Finish see sheet 7 of 11.

See sheet 8 of 11 for drilled pile details.

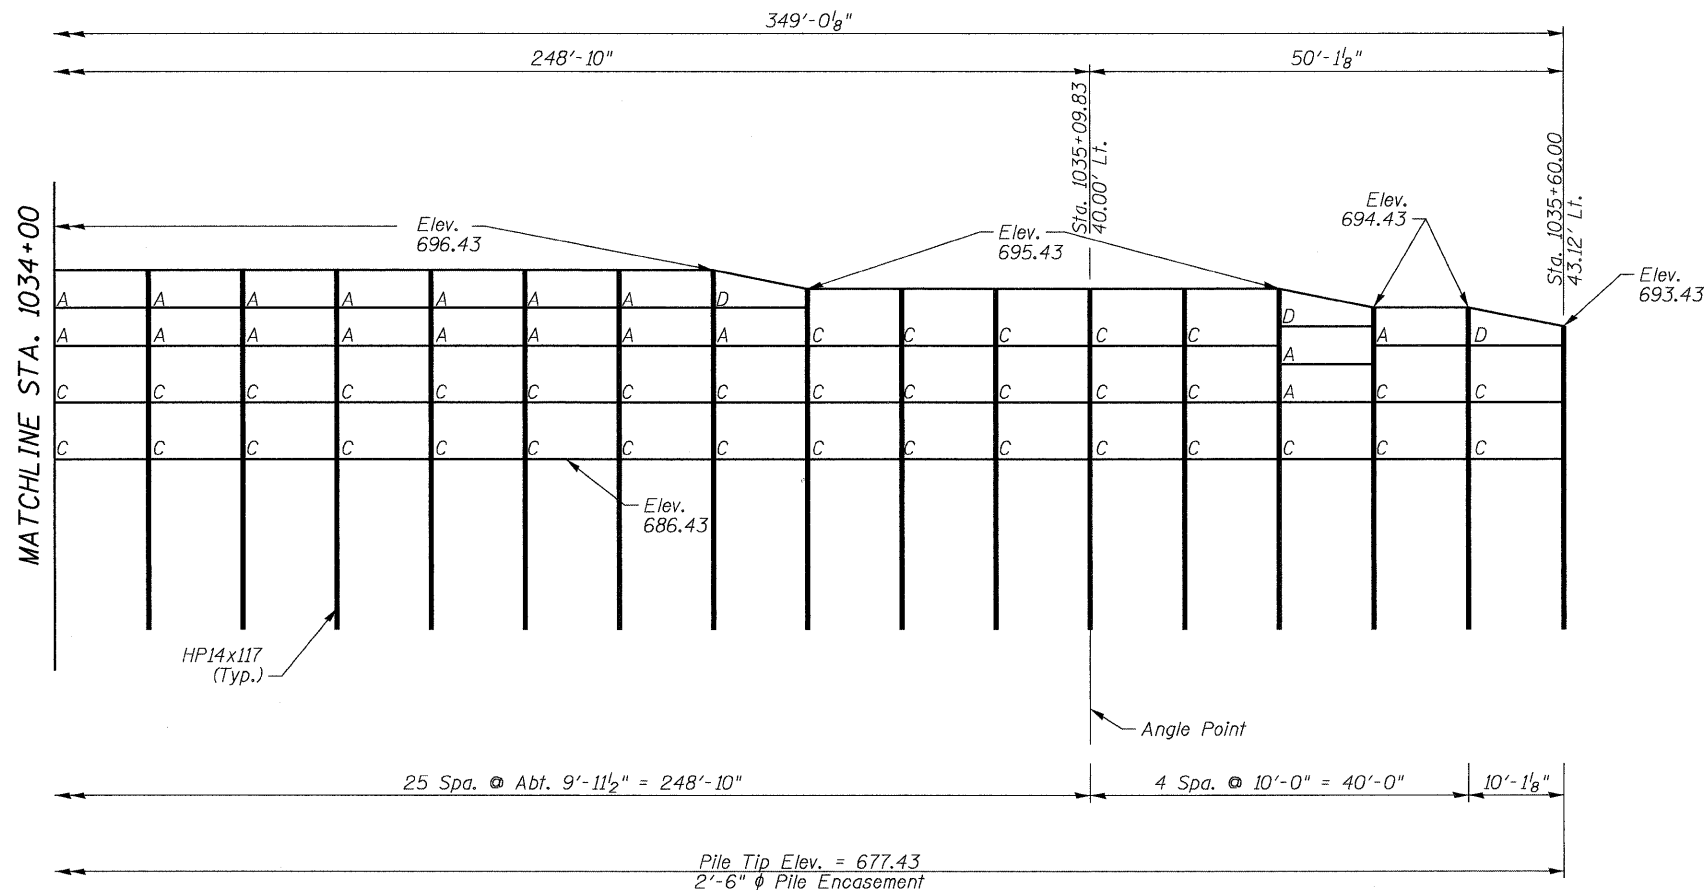

WALL PLAN

WALL PLAN
STRUCTURE NO. 071-7006

DESIGNED	CTH
CHECKED	DFM
DRAWN	CTH
CHECKED	DFM

SHEET NO. 6	F.A.P. RTE.	SECTION	COUNTY	TOTAL SHEETS	SHEET NO.
11 SHEETS	742	37R-4	OGLE	867	259
			CONTRACT NO. 64E17		
FED. ROAD DIST. NO. 7 ILLINOIS FED. AID PROJECT					