



# DRAINAGE DETAILS

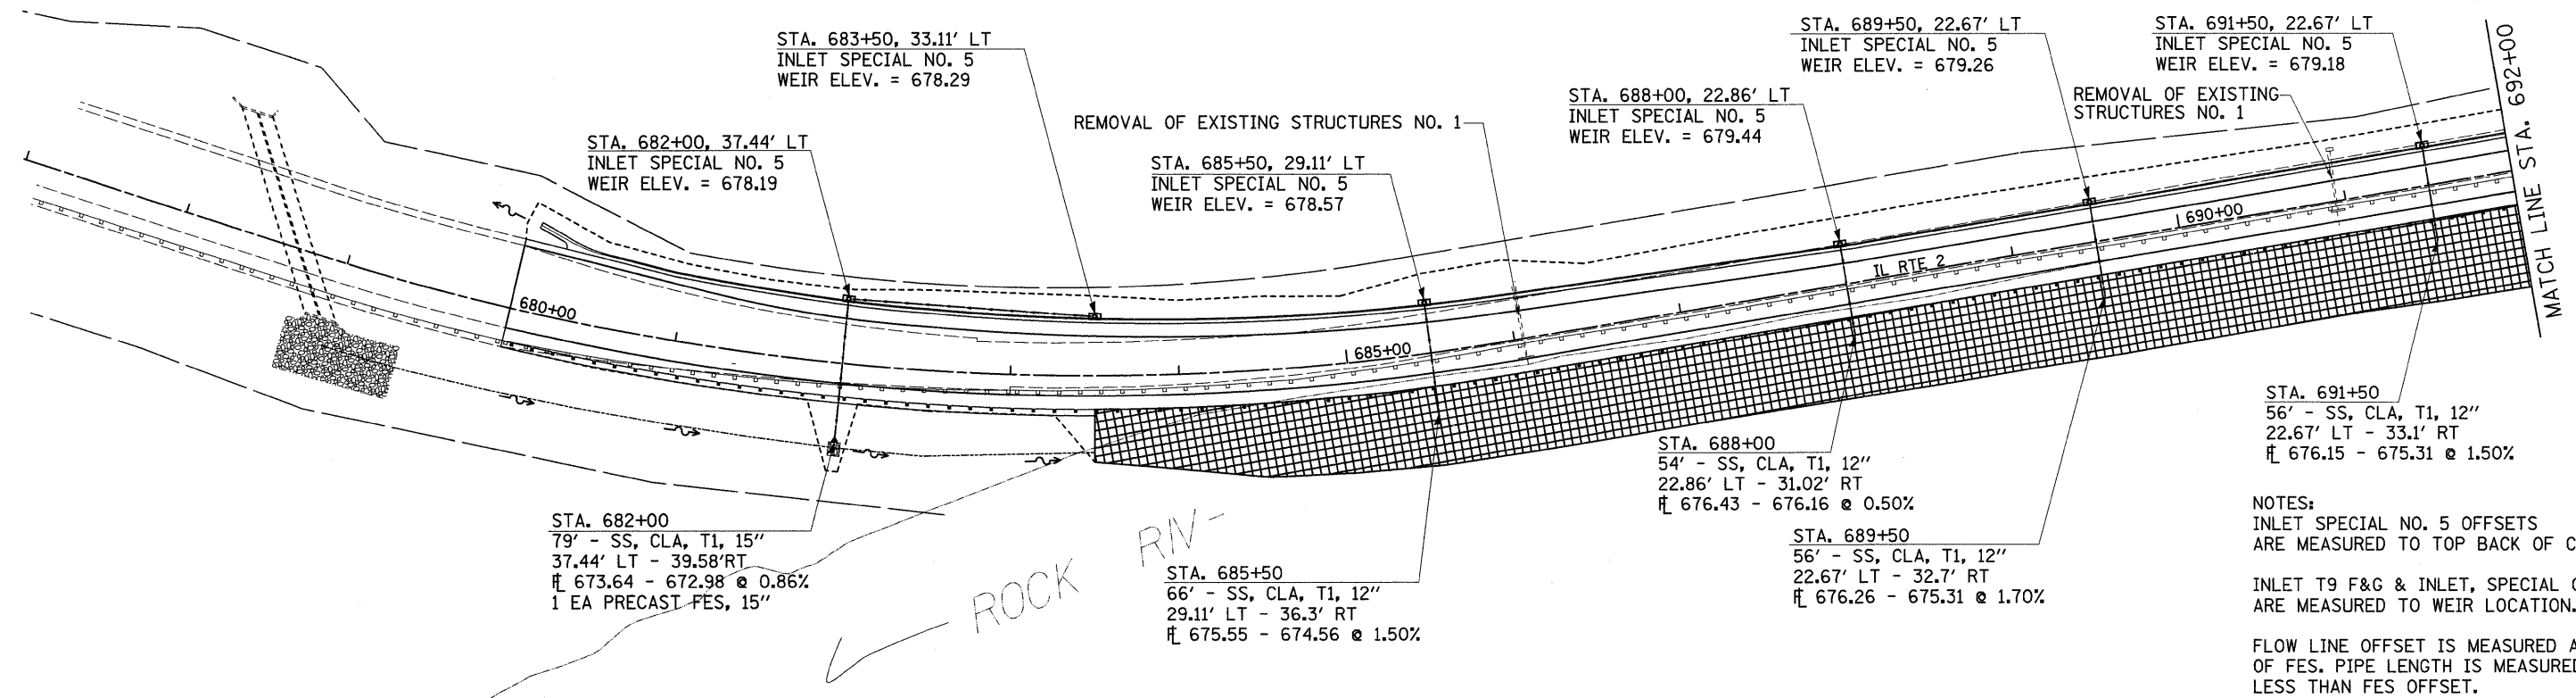

**NOTES:**  
 INLET SPECIAL NO. 5 OFFSETS ARE MEASURED TO TOP BACK OF CURB.  
 INLET T9 F&G & INLET, SPECIAL OFFSETS ARE MEASURED TO WEIR LOCATION.  
 FLOW LINE OFFSET IS MEASURED AT END OF FES. PIPE LENGTH IS MEASURED 6' LESS THAN FES OFFSET.

PLAN	SURVEYED	BY	DATE
	PLOTTED		
	NOTE BOOK		
	NO.		
	CADD FILE NAME		

PROFILE	SURVEYED	BY	DATE
	PLOTTED		
	NOTE BOOK		
	NO.		
	STRUCTURE NOTATIONS CHFD		

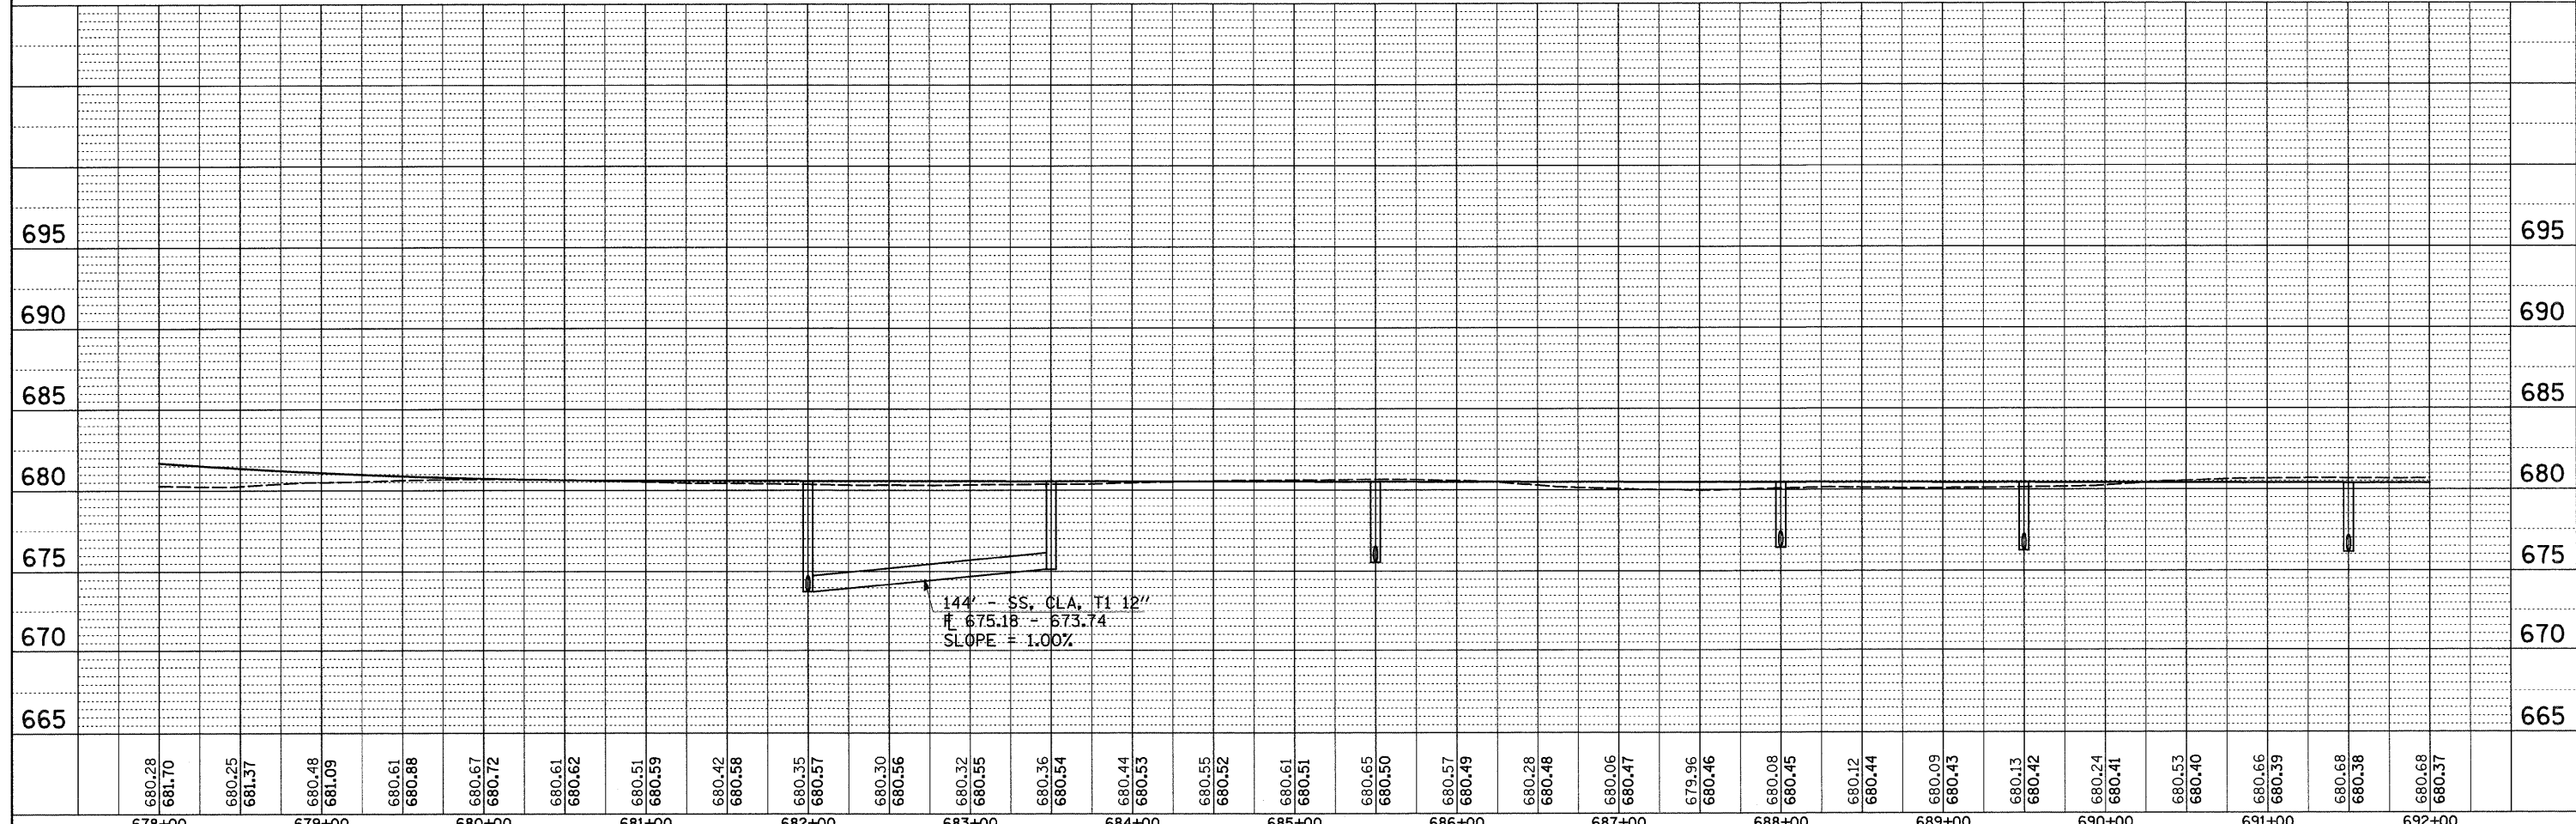

FILE NAME =	USER NAME = grantpm	DESIGNED -	REVISED -	<b>STATE OF ILLINOIS DEPARTMENT OF TRANSPORTATION</b>	<b>DRAINAGE DETAILS</b>	F.A.P. RTE.	SECTION	COUNTY	TOTAL SHEETS	SHEET NO.
ca:\pw_work\p\WIDOT\GRANTPM\dms31213\d0660dr1.dgn	PLLOT SCALE = 50.0000' / IN.	DRAWN -	REVISED -			742	37R-4	OGLE	867	323
	PLLOT DATE = Tue Mar 30 10:36:52 2010	CHECKED -	REVISED -			CONTRACT NO. 64E17		FED. ROAD DIST. NO. [ILLINOIS] FED. AID PROJECT		
		DATE -	REVISED -			SCALE:	SHEET NO. OF SHEETS	STA. TO STA.		