



# DRAINAGE DETAILS

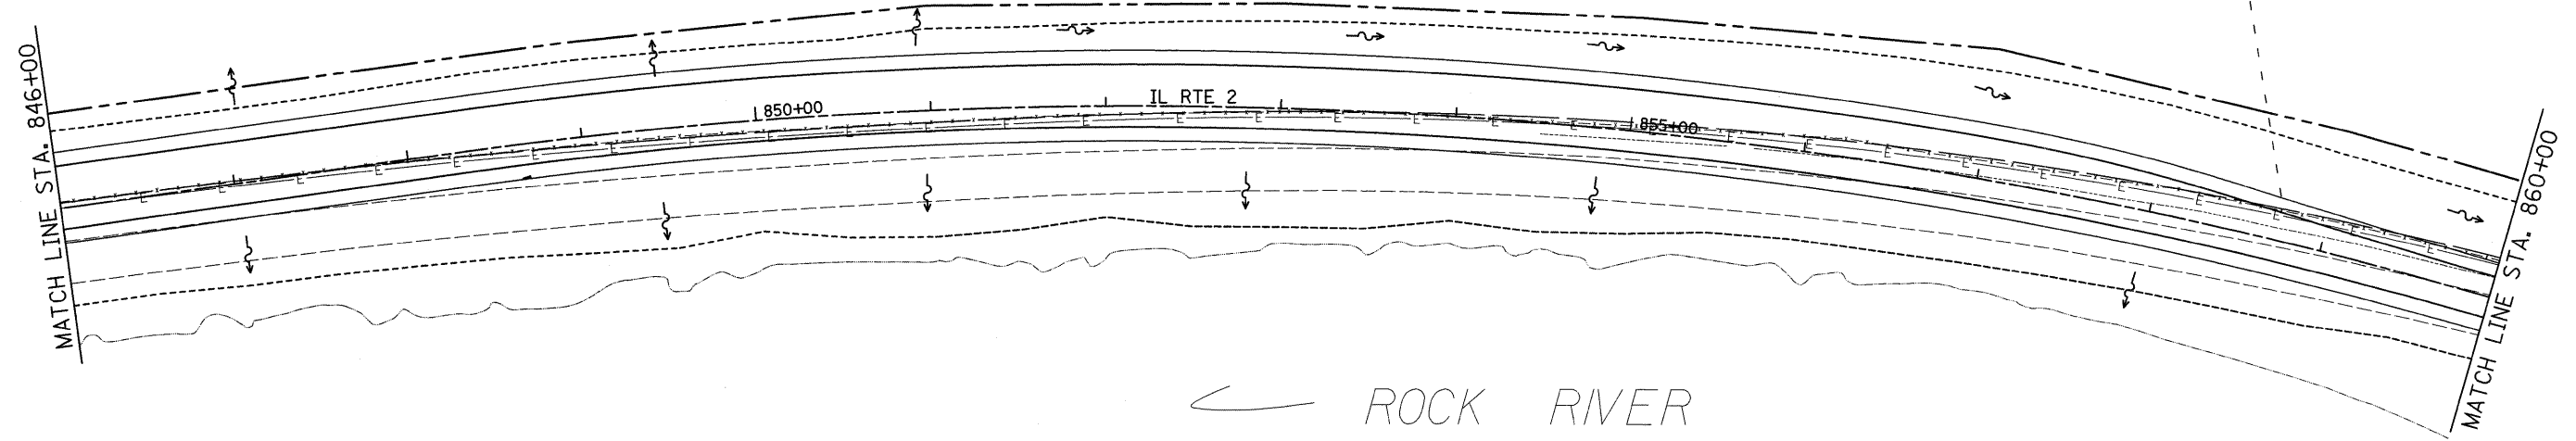

PLAN	SURVEYED	BY	DATE
	PLOTTED		
	CHECKED		
	NO. OF WAY CHECKED		
	CADD FILE NAME		
	NO.		



PROFILE	SURVEYED	BY	DATE
	PLOTTED		
	CHECKED		
	NO. OF WAY CHECKED		
	STRUCTURE NOTATIONS C/P/D		
	NO.		

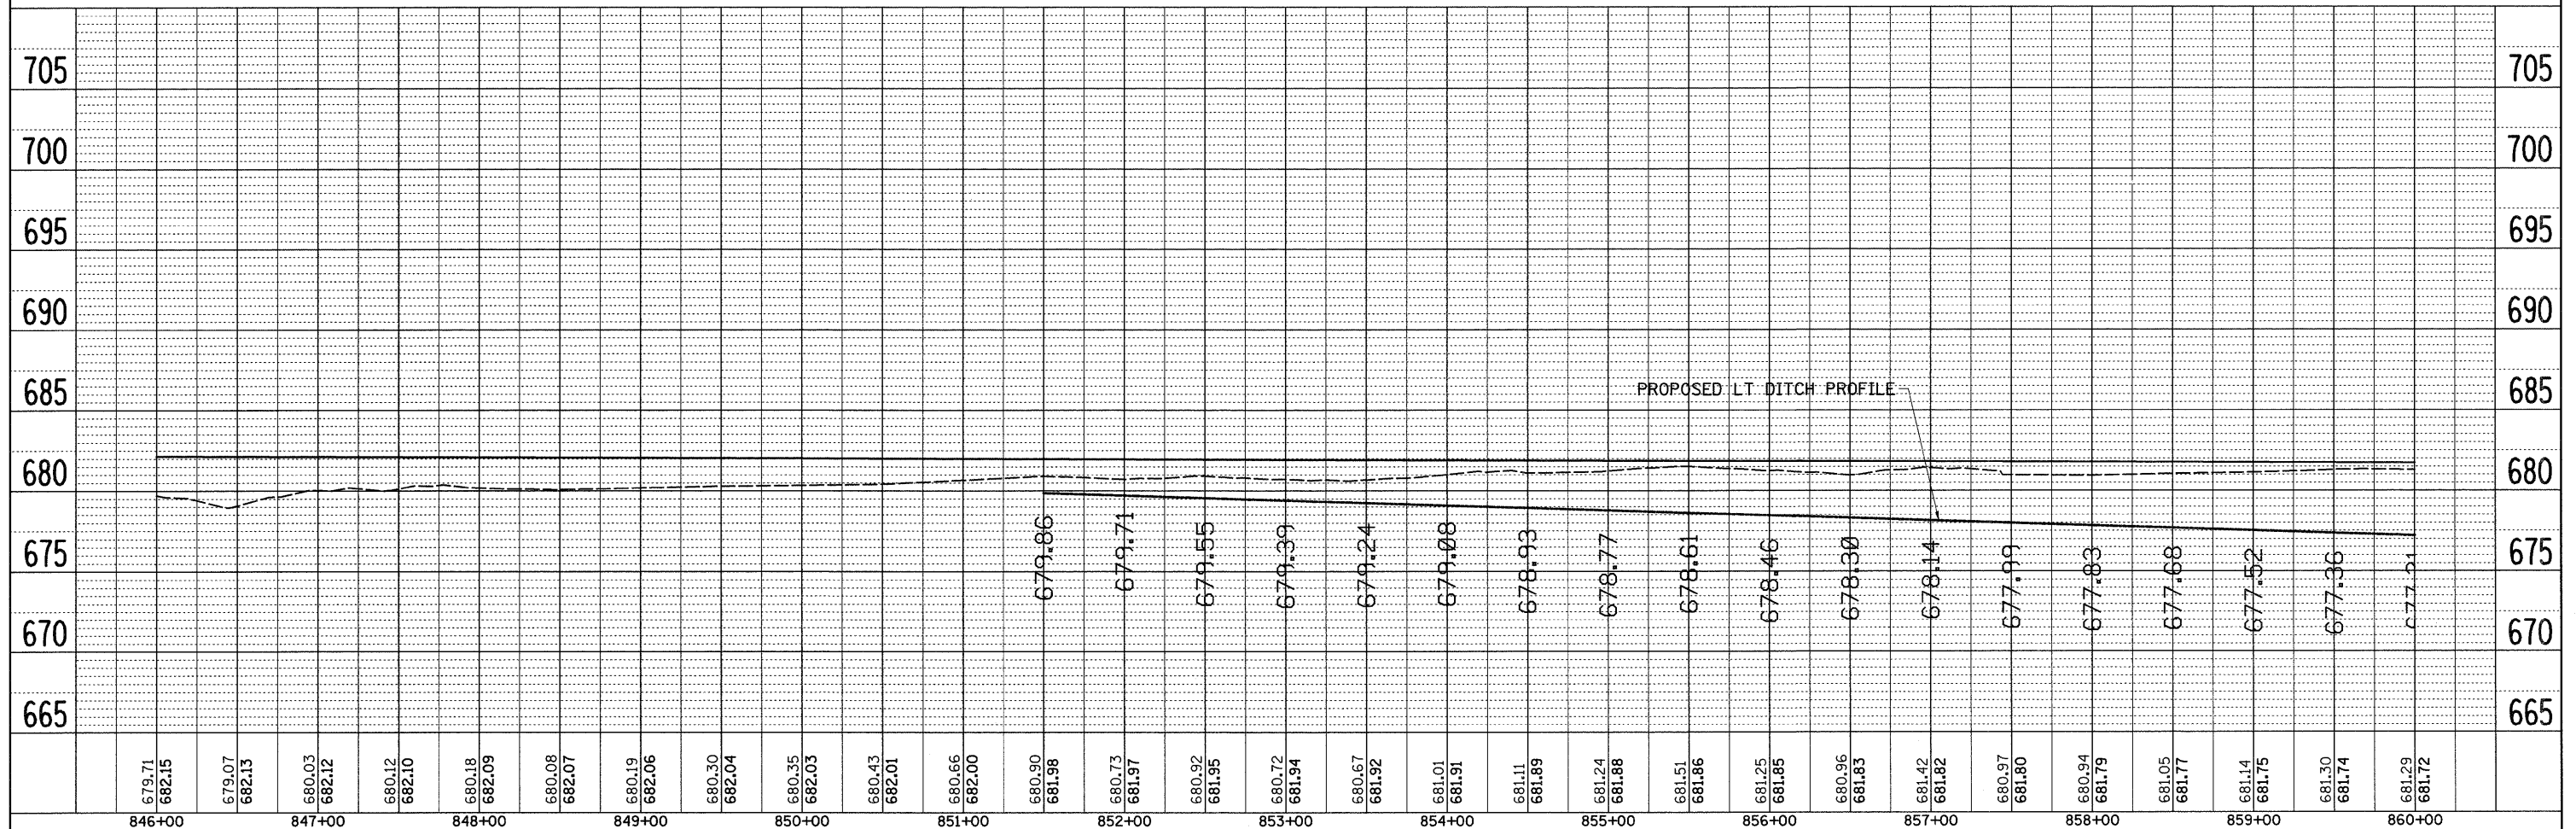

FILE NAME =	USER NAME = grantpm	DESIGNED -	REVISED -		
ct:\pw_work\VP\WIDOT\GRANTPM\dms31213\d06608dr-2.dgn		DRAWN -	REVISED -		
		CHECKED -	REVISED -		
		DATE -	REVISED -		

**STATE OF ILLINOIS**  
**DEPARTMENT OF TRANSPORTATION**

**DRAINAGE DETAILS**

SCALE:	SHEET NO.	OF	SHEETS	STA.	TO STA.

F.A.P. RTE. 742	SECTION 37R-4	COUNTY OGLE	TOTAL SHEETS 867	SHEET NO. 335
FED. ROAD DIST. NO. ILLINOIS FED. AID PROJECT			CONTRACT NO. 64E17	