

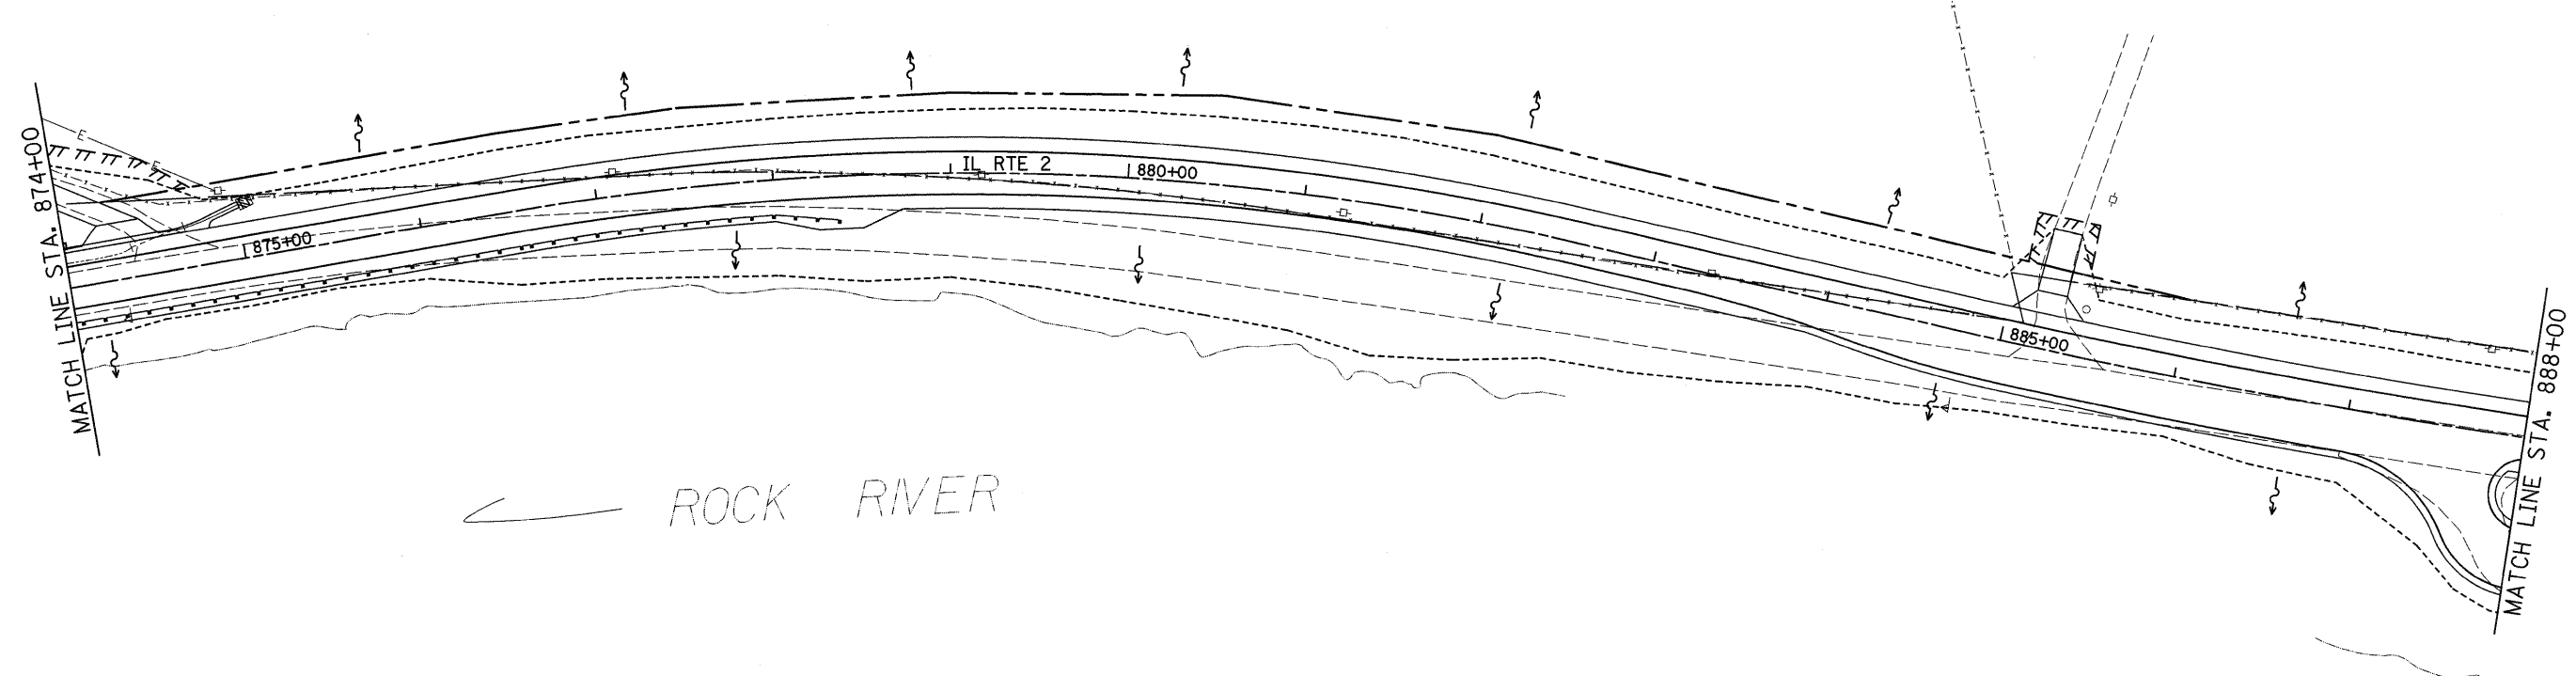


# DRAINAGE DETAILS

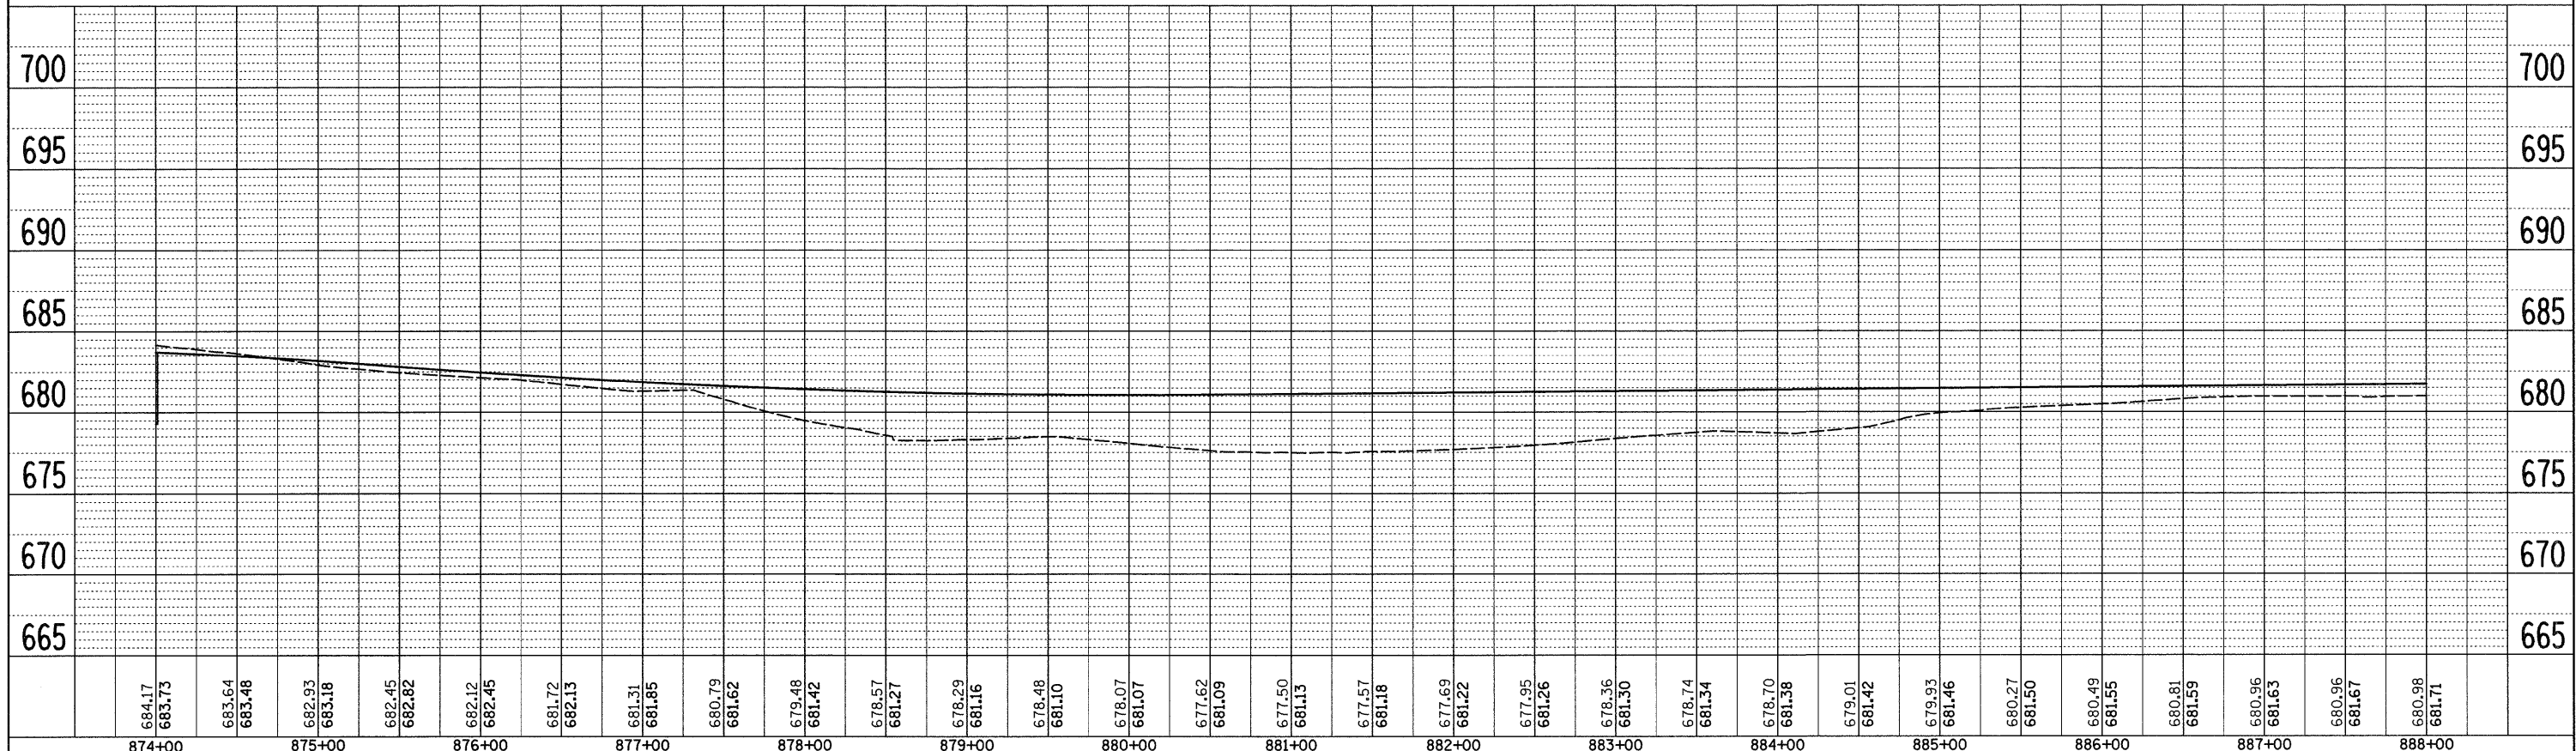

|      |          |      |
|------|----------|------|
| PLAN | SURVEYED | DATE |
|      | ALIGNED  |      |
|      | NOTED    |      |
|      | BY       |      |
|      | NO.      |      |

|         |          |      |
|---------|----------|------|
| PROFILE | SURVEYED | DATE |
|         | PLOTTED  |      |
|         | NOTED    |      |
|         | BY       |      |
|         | NO.      |      |

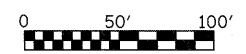

|  |                     |            |           |  |  |  |  |
|--|---------------------|------------|-----------|--|--|--|--|
| FILE NAME =                                  | USER NAME = grantpm | DESIGNED - | REVISED - |  |  |  |  |
| ct:\pw_work\PIWIDOT\GRANTPM\dms31213\dr2.dgn |                     | DRAWN -    | REVISED - |  |  |  |  |
|  |                     | CHECKED -  | REVISED - |  |  |  |  |
|  |                     | DATE -     | REVISED - |  |  |  |  |

**STATE OF ILLINOIS**  
**DEPARTMENT OF TRANSPORTATION**

**DRAINAGE DETAILS**

|                     |         |        |                    |           |
|---------------------|---------|--------|--------------------|-----------|
| F.A.P. RTE.         | SECTION | COUNTY | TOTAL SHEETS       | SHEET NO. |
| 742                 | 37R-4   | OGLE   | 867                | 337       |
| FED. ROAD DIST. NO. |         |        | CONTRACT NO. 64E17 |           |
| ILLINOIS            |         |        | FED. AID PROJECT   |           |