



# DRAINAGE DETAILS

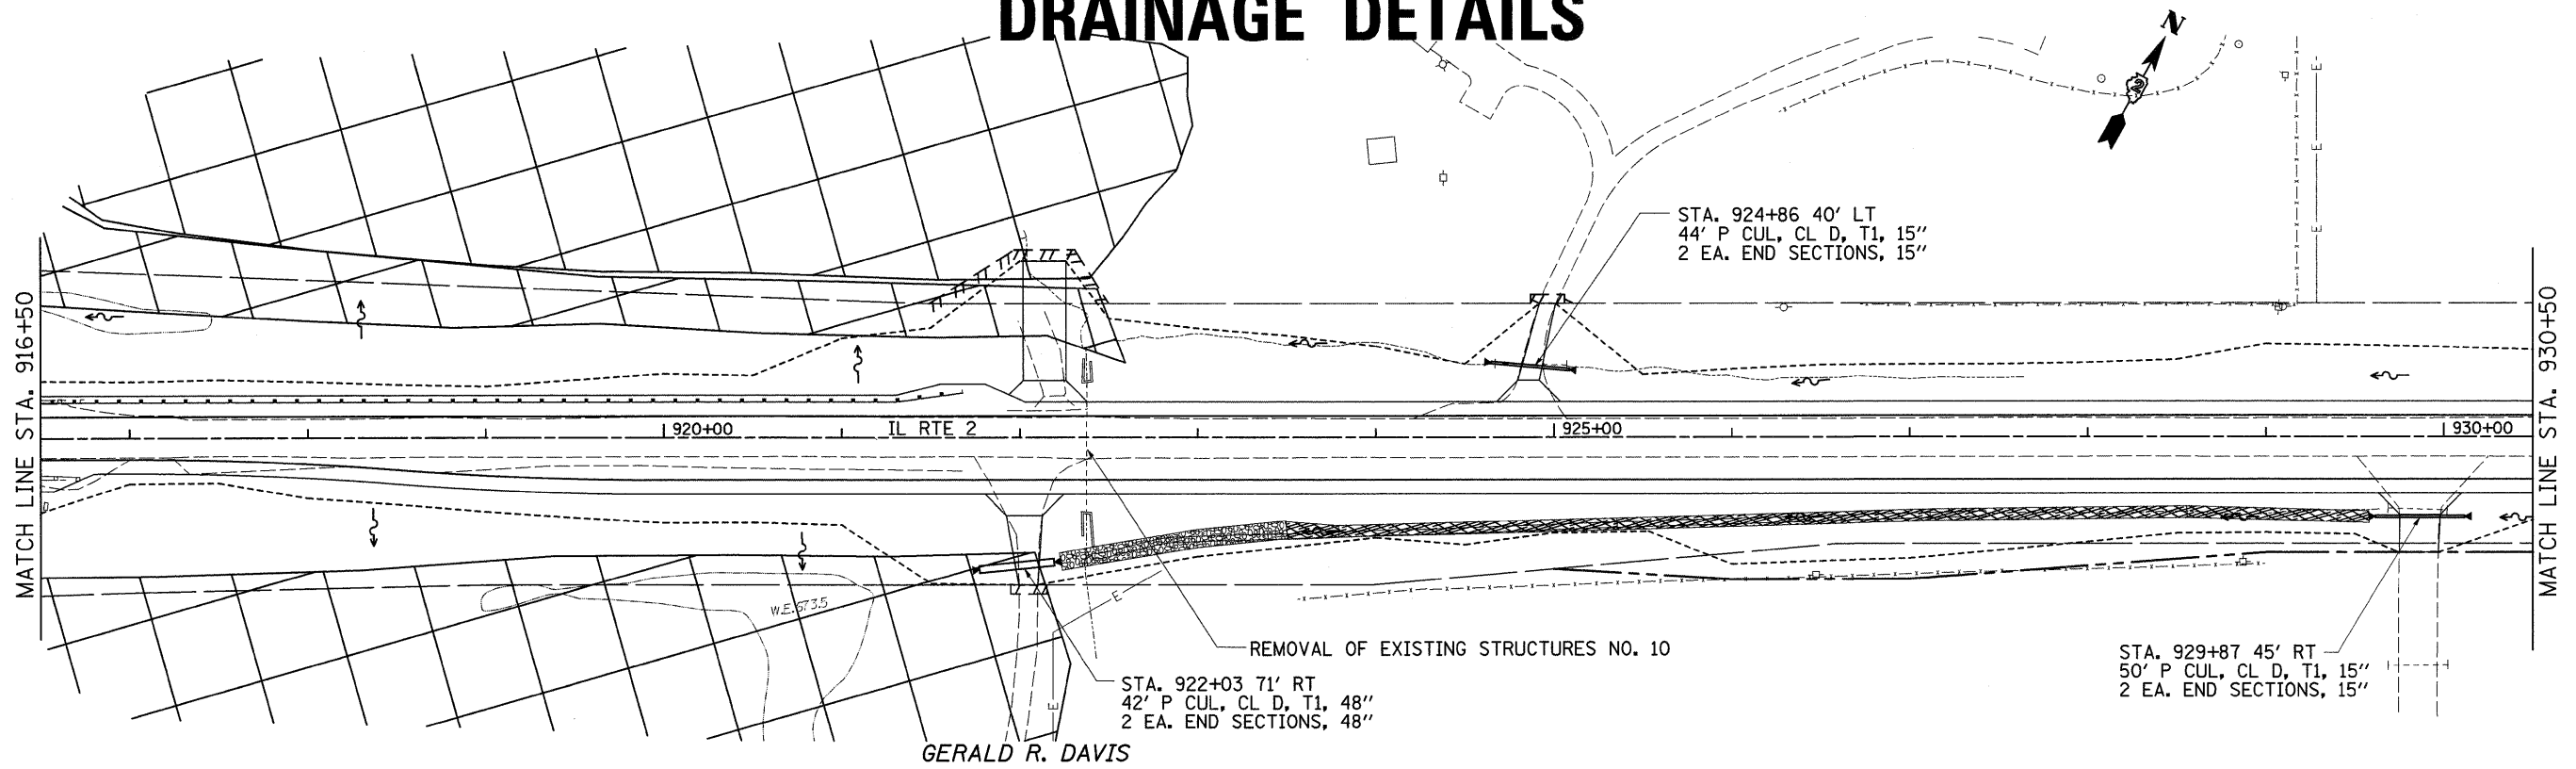

GERALD R. DAVIS

PLAN	SURVEYED	DATE
	ALIGNED	
	CHECKED	
	RT. OF WAY	
	CADD FILE NAME	
	NO.	

PROFILE	SURVEYED	DATE
	CHECKED	
	BLM. NOTED	
	STRUCTURE	
	NOTATIONS	
	CHRD	
	NO.	

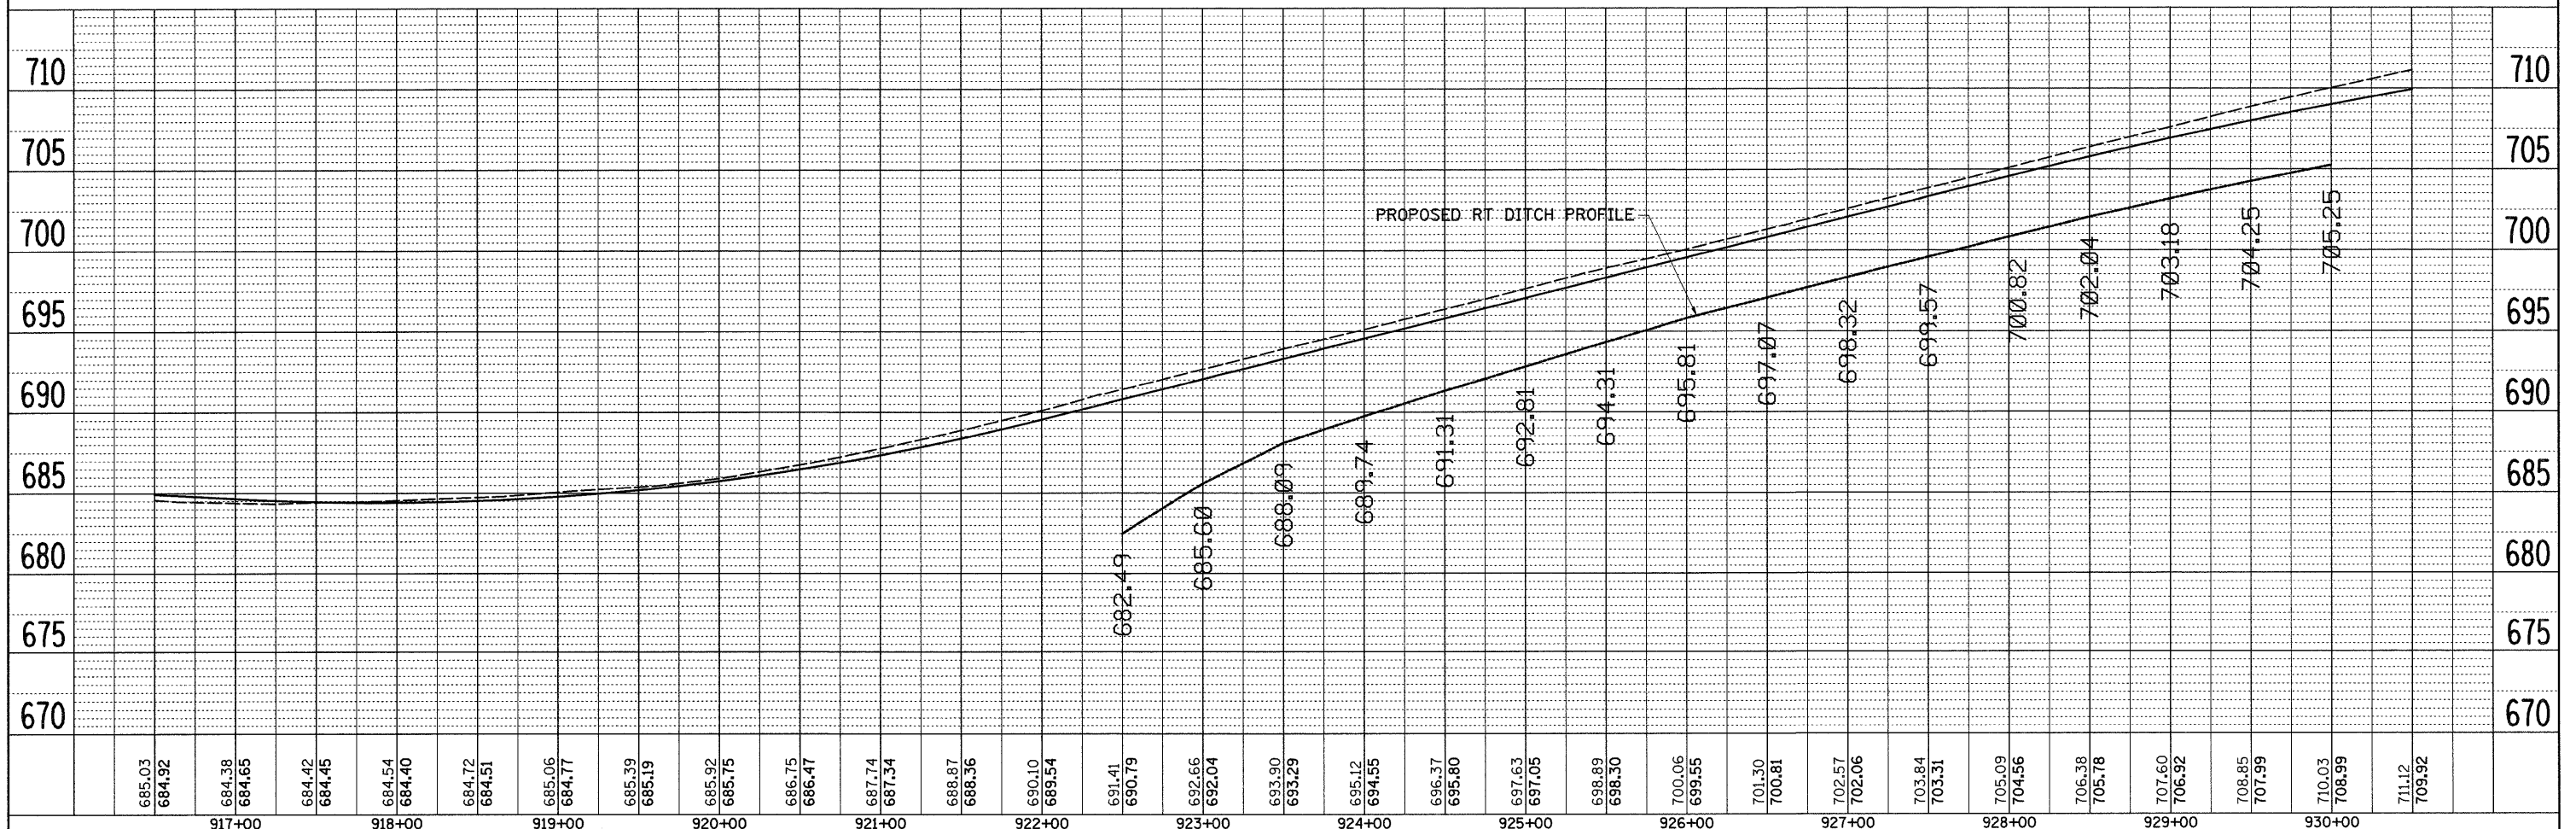

FILE NAME =	USER NAME = grantpm	DESIGNED -	REVISED -	<b>STATE OF ILLINOIS DEPARTMENT OF TRANSPORTATION</b>	<b>DRAINAGE DETAILS</b>	F.A.P. RTE.	SECTION	COUNTY	TOTAL SHEETS	SHEET NO.
c:\pwwork\pwwork\GRANTPM\dms31213\d06608dr2.dgn		DRAWN -	REVISED -			742	37R-4	OGLE	867	340
PLOT SCALE = 50.0000' / IN.		CHECKED -	REVISED -			SCALE: SHEET NO. OF SHEETS STA. TO STA.		CONTRACT NO. 64E17		
PLOT DATE = Tue Mar 30 10:33:49 2010		DATE -	REVISED -			FED. ROAD DIST. NO. ILLINOIS FED. AID PROJECT				