



TOWN LINE RD.

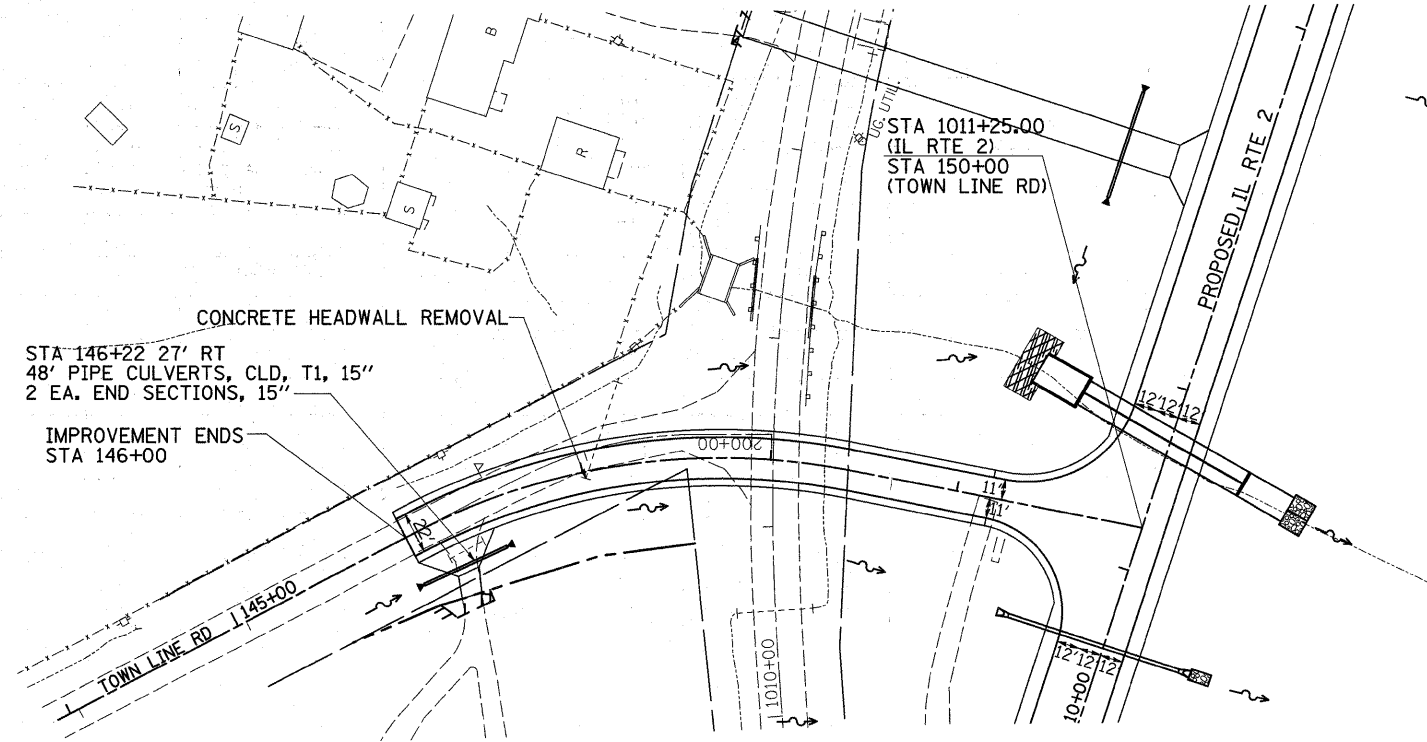

| | | |
|---------------|--------------------|------|
| PLAN | SURVEYED | DATE |
| NOTE BOOK NO. | ALIGNED CHECKED | |
| | BY | |
| | NO. OF WAY CHECKED | |
| | CADD FILE NAME | |



| | | |
|---------------|--------------------------|------|
| PROFILE | SURVEYED | DATE |
| NOTE BOOK NO. | NOTED CHECKED | |
| | BY | |
| | STRUCTURE NOTATIONS CHKD | |

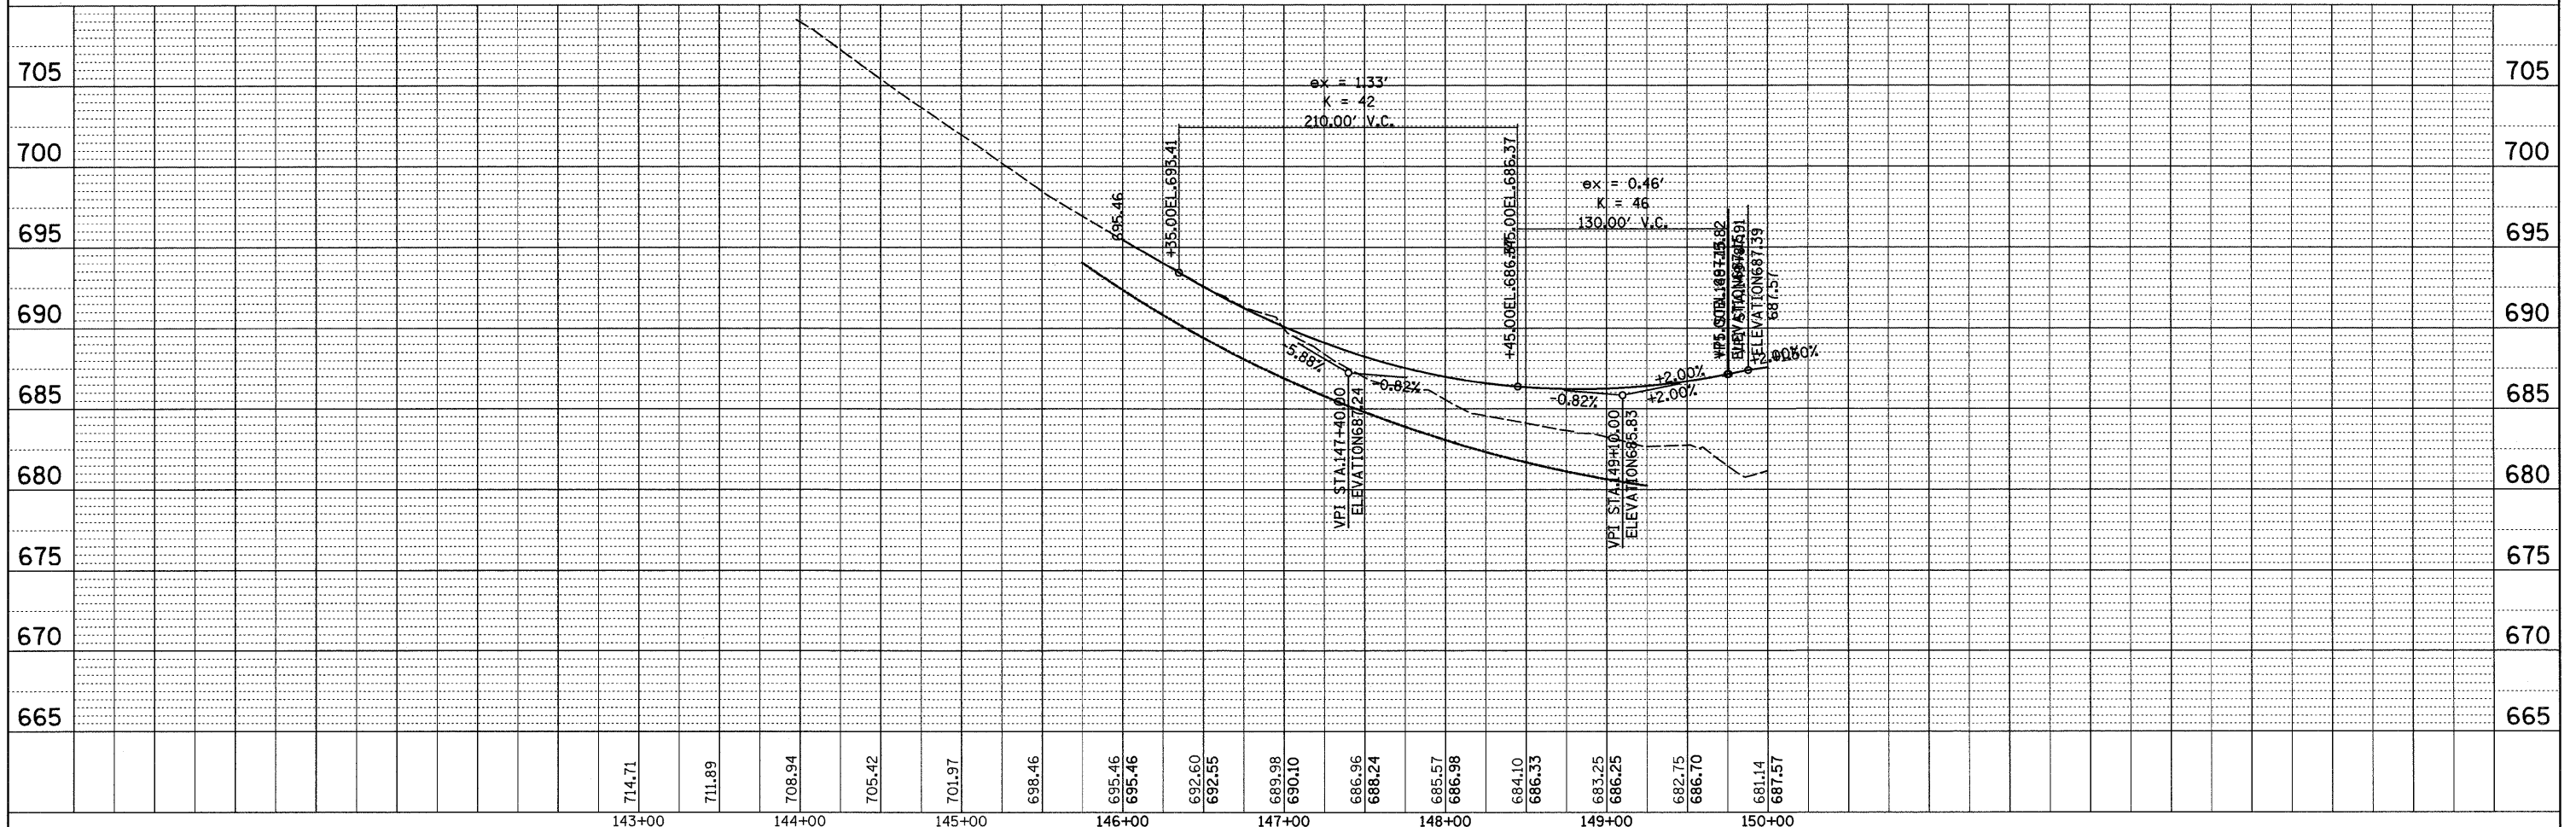

| | | | | | | | | | | | |
|--|---------------------|------------|-----------|---|----------------------|--------------|---------|---|--------------|--------------------|--|
| FILE NAME = | USER NAME = grantpm | DESIGNED - | REVISED - | STATE OF ILLINOIS DEPARTMENT OF TRANSPORTATION | TOWN LINE RD. | F.A.P. RTE. | SECTION | COUNTY | TOTAL SHEETS | SHEET NO. | |
| c:\pw_work\VP\WIDOT\GRANTPM\dms31213\d066604r3.dgn | | DRAWN - | REVISED - | | | 742 | 37R-4 | OGLE | 867 | 354 | |
| | | CHECKED - | REVISED - | | | SCALE: | | SHEET NO. OF SHEETS | | CONTRACT NO. 64E17 | |
| | | DATE - | REVISED - | | | STA. TO STA. | | FED. ROAD DIST. NO. ILLINOIS FED. AID PROJECT | | | |