


PAVEMENT MARKING, R.O.W. & EASEMENT

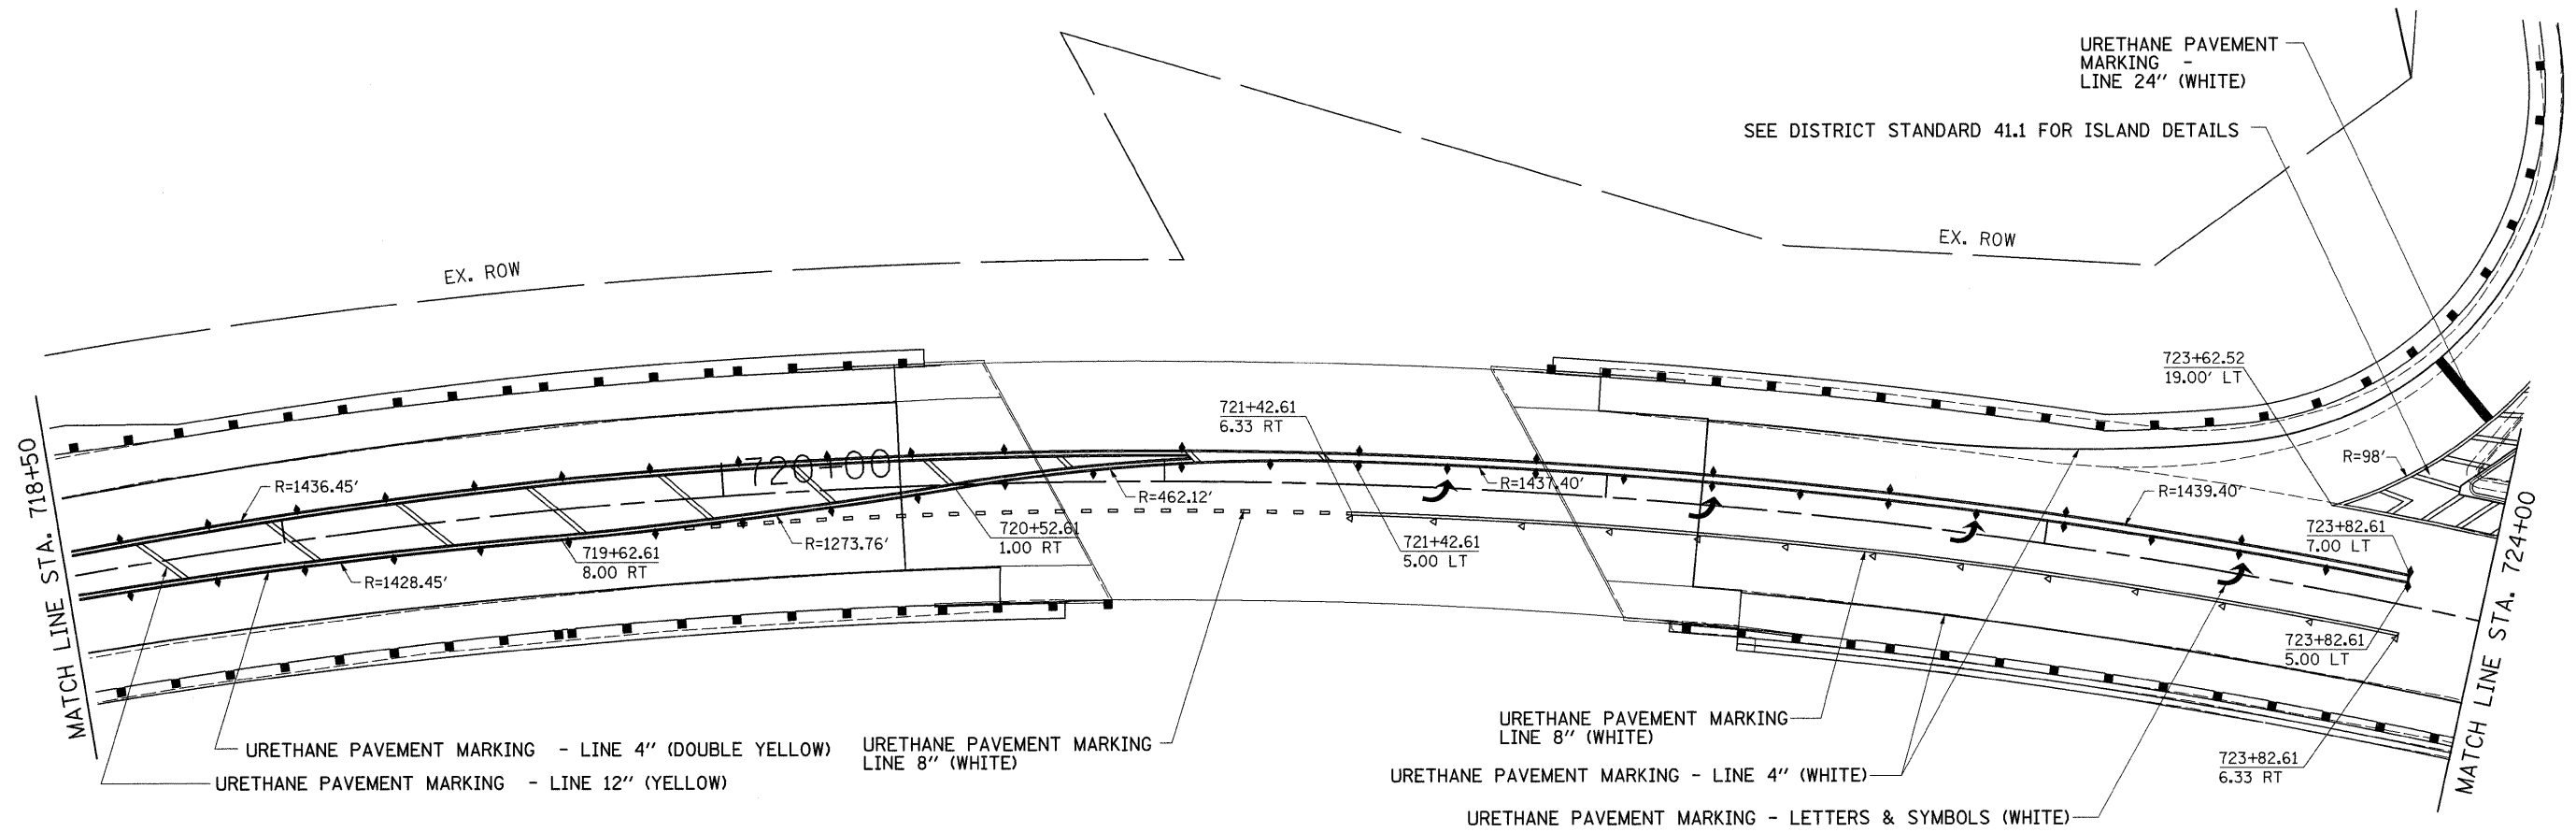

URETHANE PAVEMENT MARKING - LINE 4" (DOUBLE YELLOW)
 URETHANE PAVEMENT MARKING - LINE 12" (YELLOW)
 URETHANE PAVEMENT MARKING - LINE 8" (WHITE)

URETHANE PAVEMENT MARKING - LINE 8" (WHITE)
 URETHANE PAVEMENT MARKING - LINE 4" (WHITE)
 URETHANE PAVEMENT MARKING - LETTERS & SYMBOLS (WHITE)

◆ TWO-WAY AMBER
 ◁ ONE-WAY CRYSTAL

FILE NAME =	USER NAME = grantpm	DESIGNED -	REVISED -
cr\pw_work\PWIDOT\GRANTPM\dms31213\d06808pmk.dgn		DRAWN -	REVISED -
	PLOT SCALE = 20.0000' / IN.	CHECKED -	REVISED -
	PLOT DATE = Tue Mar 30 09:40:10 2010	DATE -	REVISED -

STATE OF ILLINOIS
 DEPARTMENT OF TRANSPORTATION

PAVEMENT MARKING, R.O.W. & EASEMENT

SCALE: SHEET NO. OF SHEETS STA. TO STA.

F.A.P. RTE.	SECTION	COUNTY	TOTAL SHEETS	SHEET NO.
742	37R-4	OGLE	867	359
FED. ROAD DIST. NO. ILLINOIS FED. AID PROJECT			CONTRACT NO. 64E17	