


PAVEMENT MARKING, R.O.W. & EASEMENT

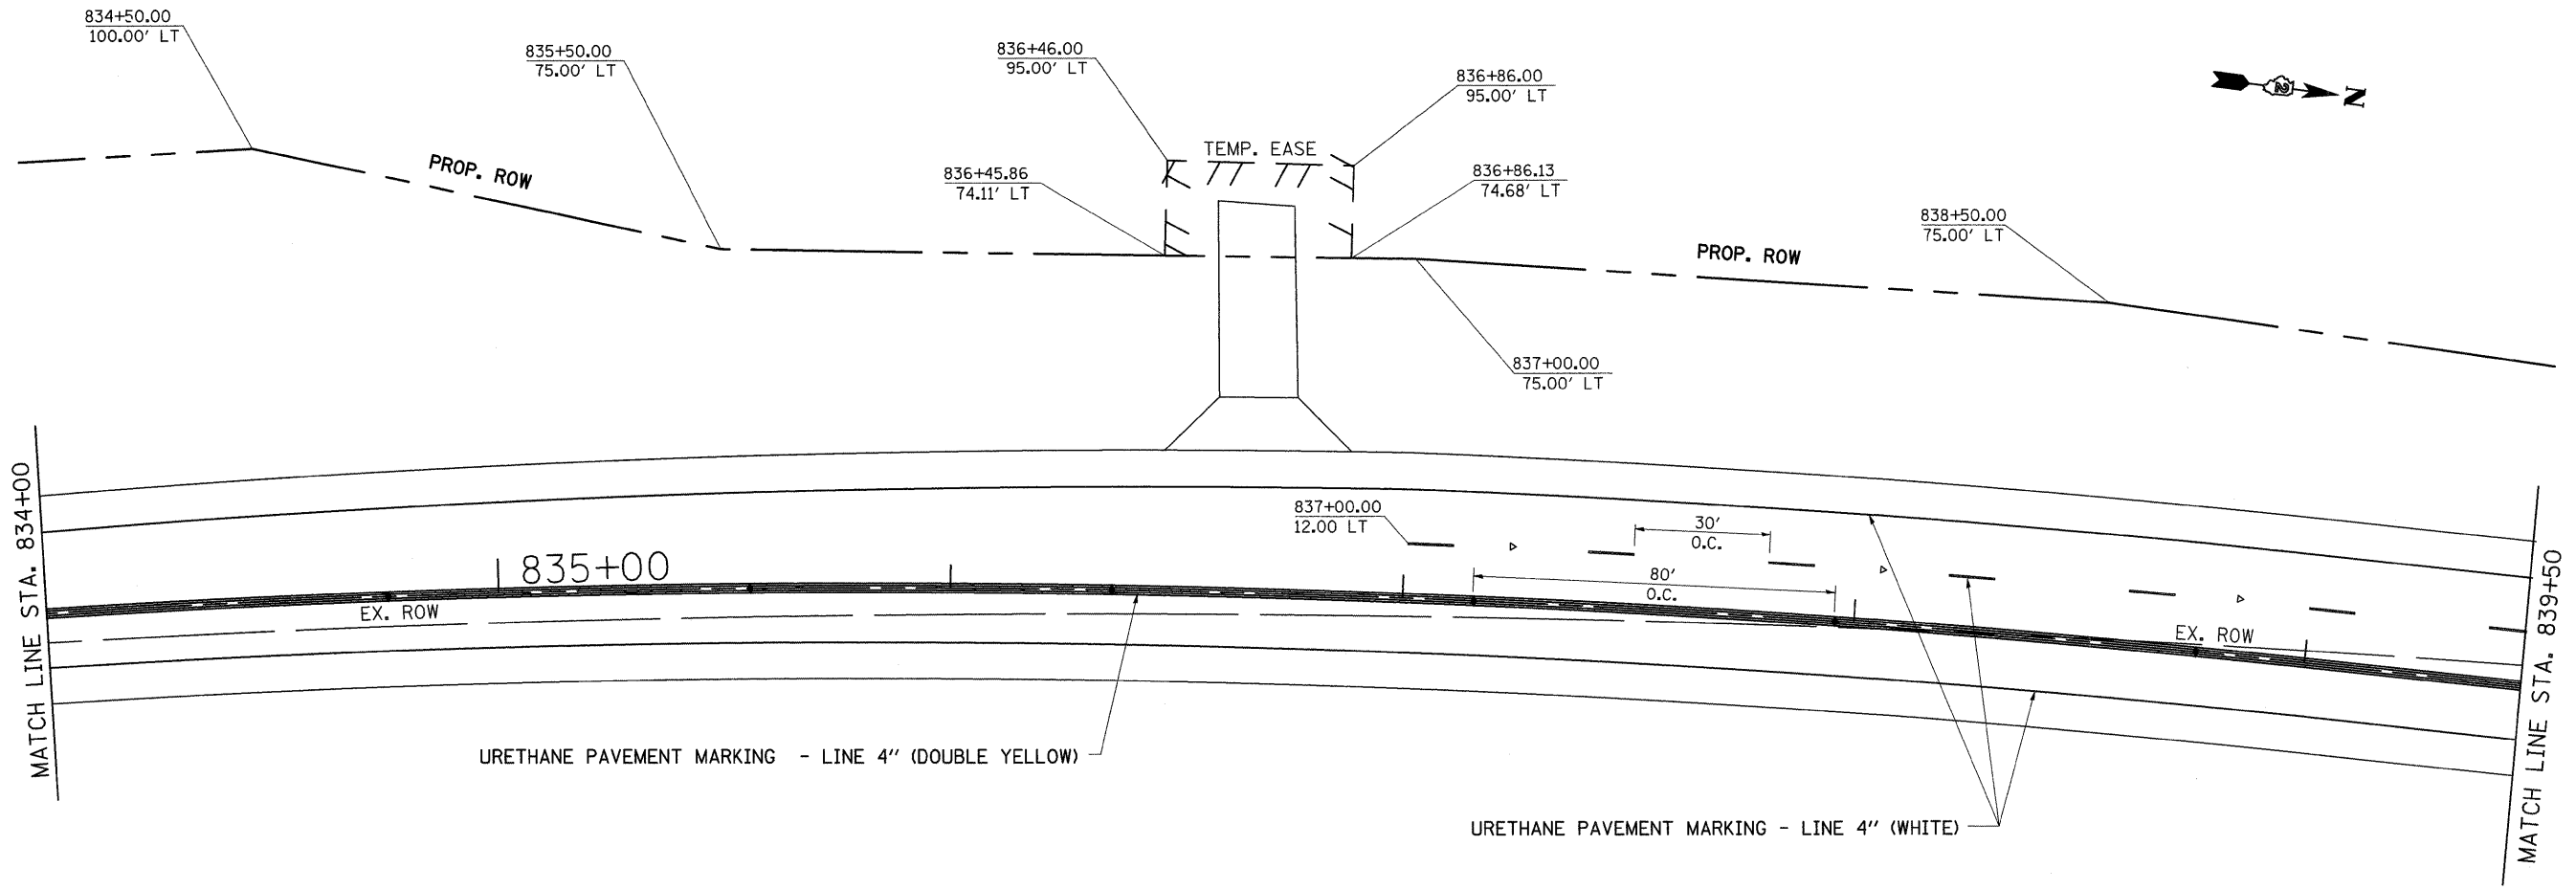

- ◆ TWO-WAY AMBER
- ◁ ONE-WAY CRYSTAL

FILE NAME =	USER NAME = grantpm	DESIGNED -	REVISED -	STATE OF ILLINOIS DEPARTMENT OF TRANSPORTATION	PAVEMENT MARKING, R.O.W. & EASEMENT	F.A.P. RTE.	SECTION	COUNTY	TOTAL SHEETS	SHEET NO.			
c:\pw_work\PWIDOT\GRANTPM\dms31213\086828pmk.dgn						742	37R-4	OGLE	867	373			
PLOT SCALE = 20.0000' / IN.						CONTRACT NO. 64E17							
PLOT DATE = Tue Mar 30 09:40:21 2010				DATE -		SCALE:		SHEET NO. OF SHEETS		STA. TO STA.		FED. ROAD DIST. NO. [ILLINOIS] FED. AID PROJECT	