
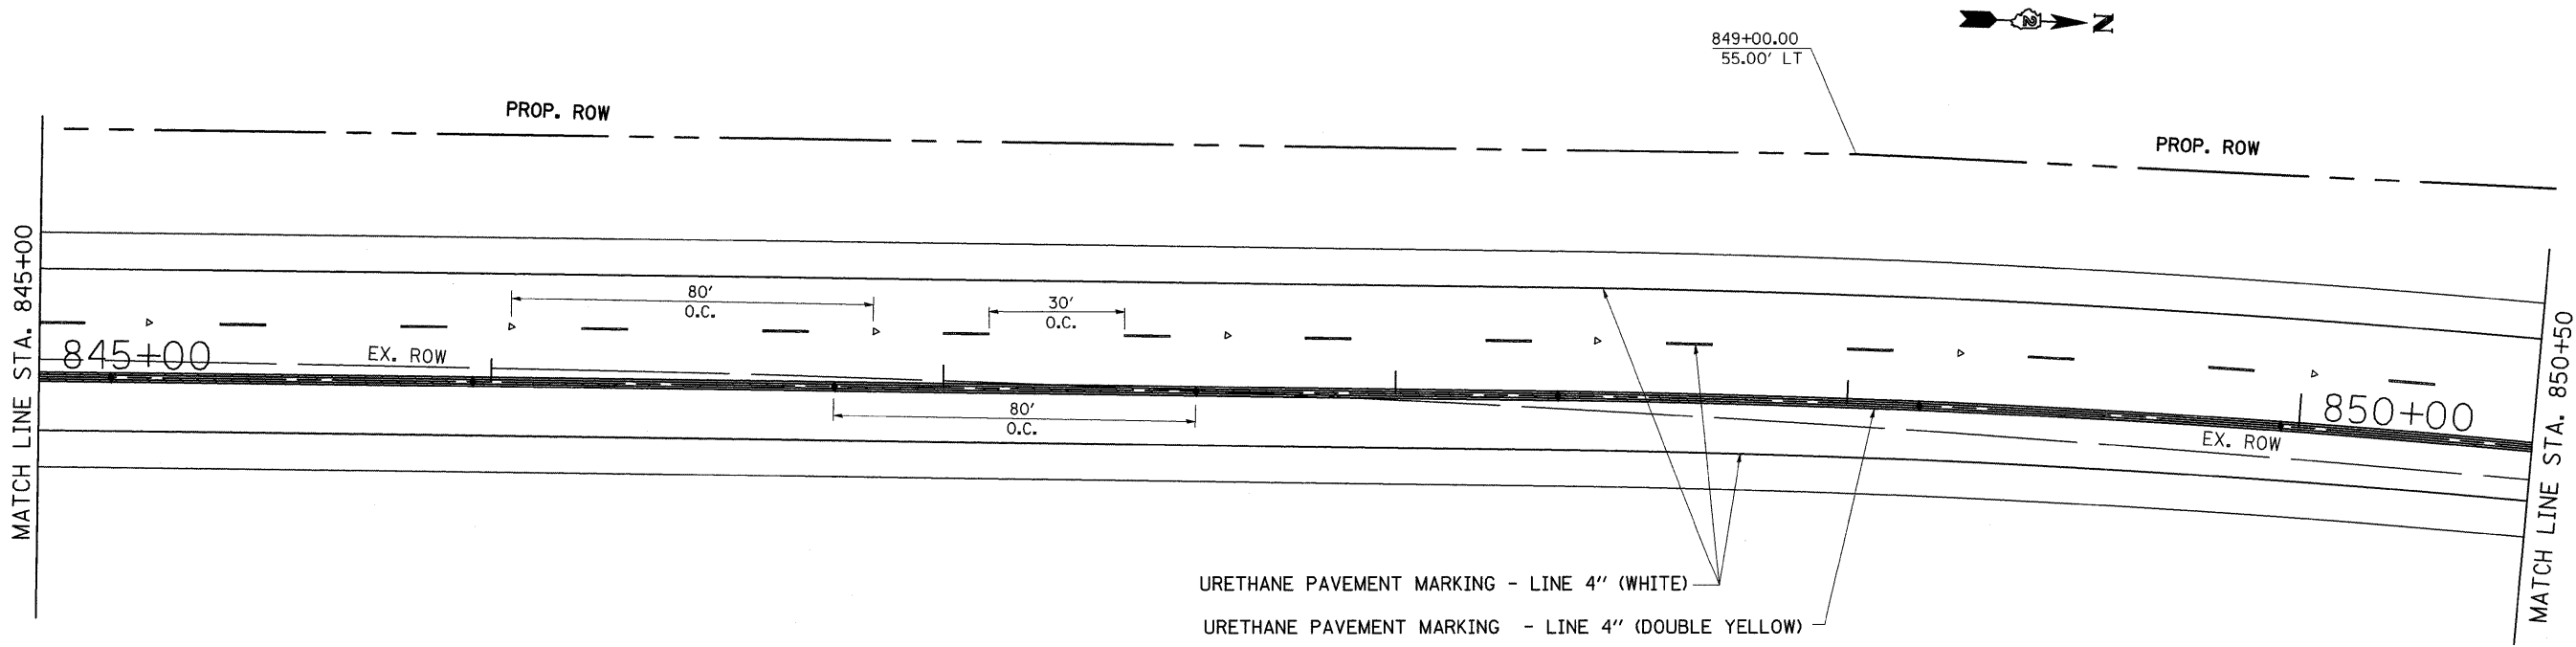


# PAVEMENT MARKING, R.O.W. & EASEMENT

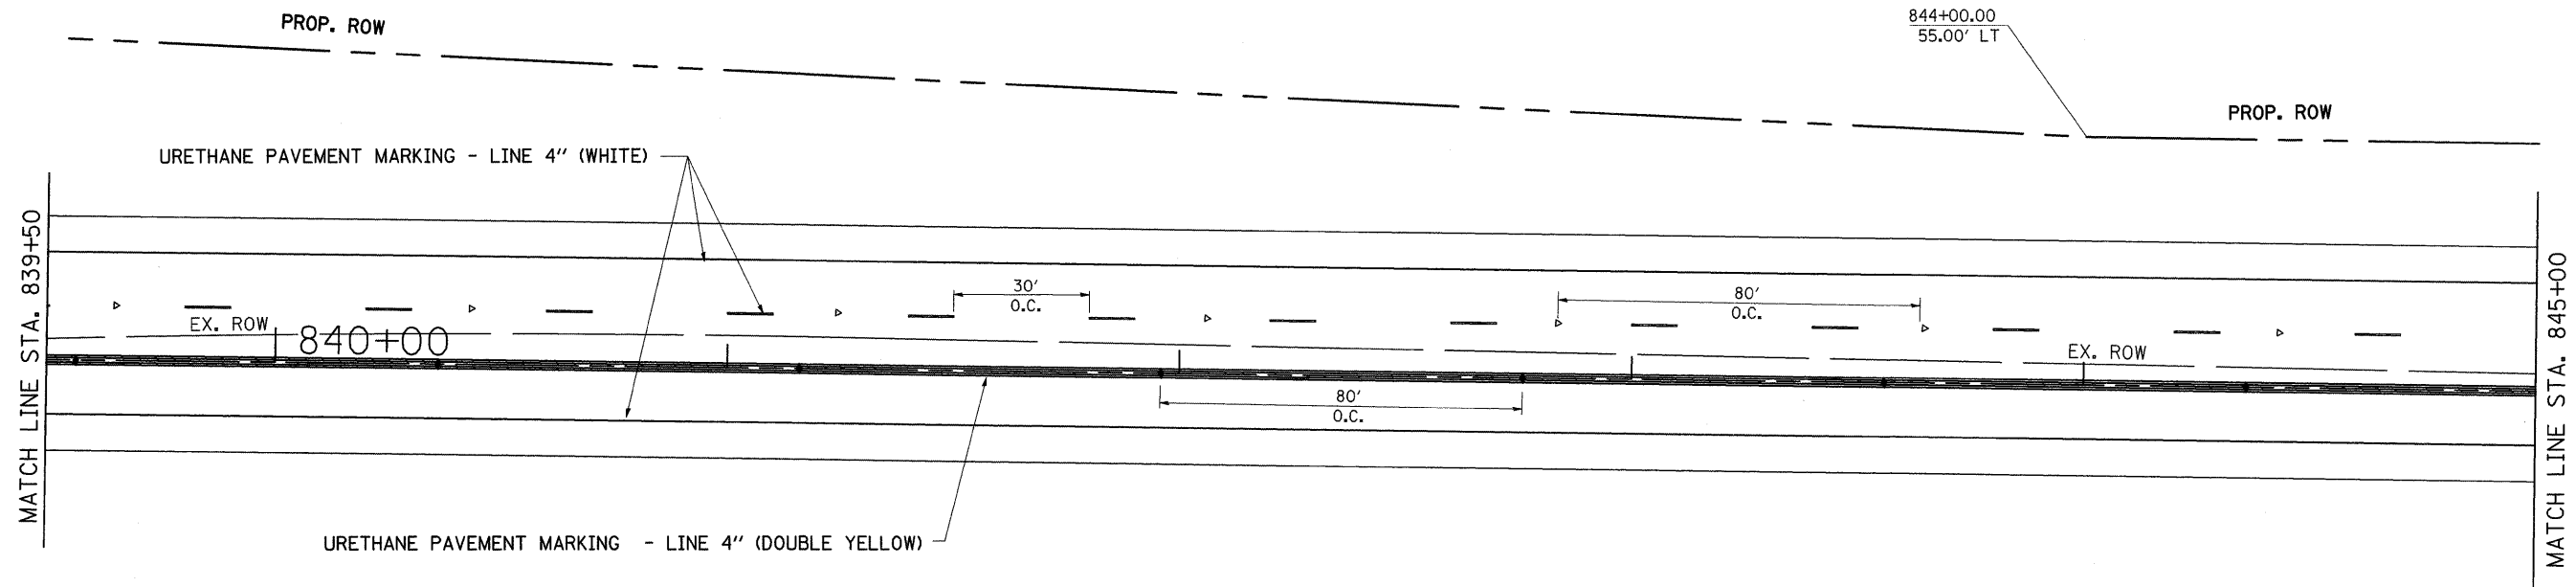

- ◆ TWO-WAY AMBER
- ◁ ONE-WAY CRYSTAL

FILE NAME =	USER NAME = grantpm	DESIGNED -	REVISED -	<b>STATE OF ILLINOIS DEPARTMENT OF TRANSPORTATION</b>	<b>PAVEMENT MARKING, R.O.W. &amp; EASEMENT</b>	F.A.P. RTE.	SECTION	COUNTY	TOTAL SHEETS	SHEET NO.	
c:\pw_work\PWIDOT\GRANTPM\dms31213\d0860808\pkm.dgn						F.A.P. RTE. = 742	SECTION = 37R-4	COUNTY = OGLE	TOTAL SHEETS = 867	SHEET NO. = 374	
PLOT SCALE = 20.0000' / IN.						SCALE:      SHEET NO.      OF      SHEETS      STA.      TO STA.					
PLOT DATE = Tue Mar 30 09:40:22 2010						FED. ROAD DIST. NO.      [ILLINOIS] FED. AID PROJECT					
				CONTRACT NO. 64E17							