


PAVEMENT MARKING, R.O.W. & EASEMENT

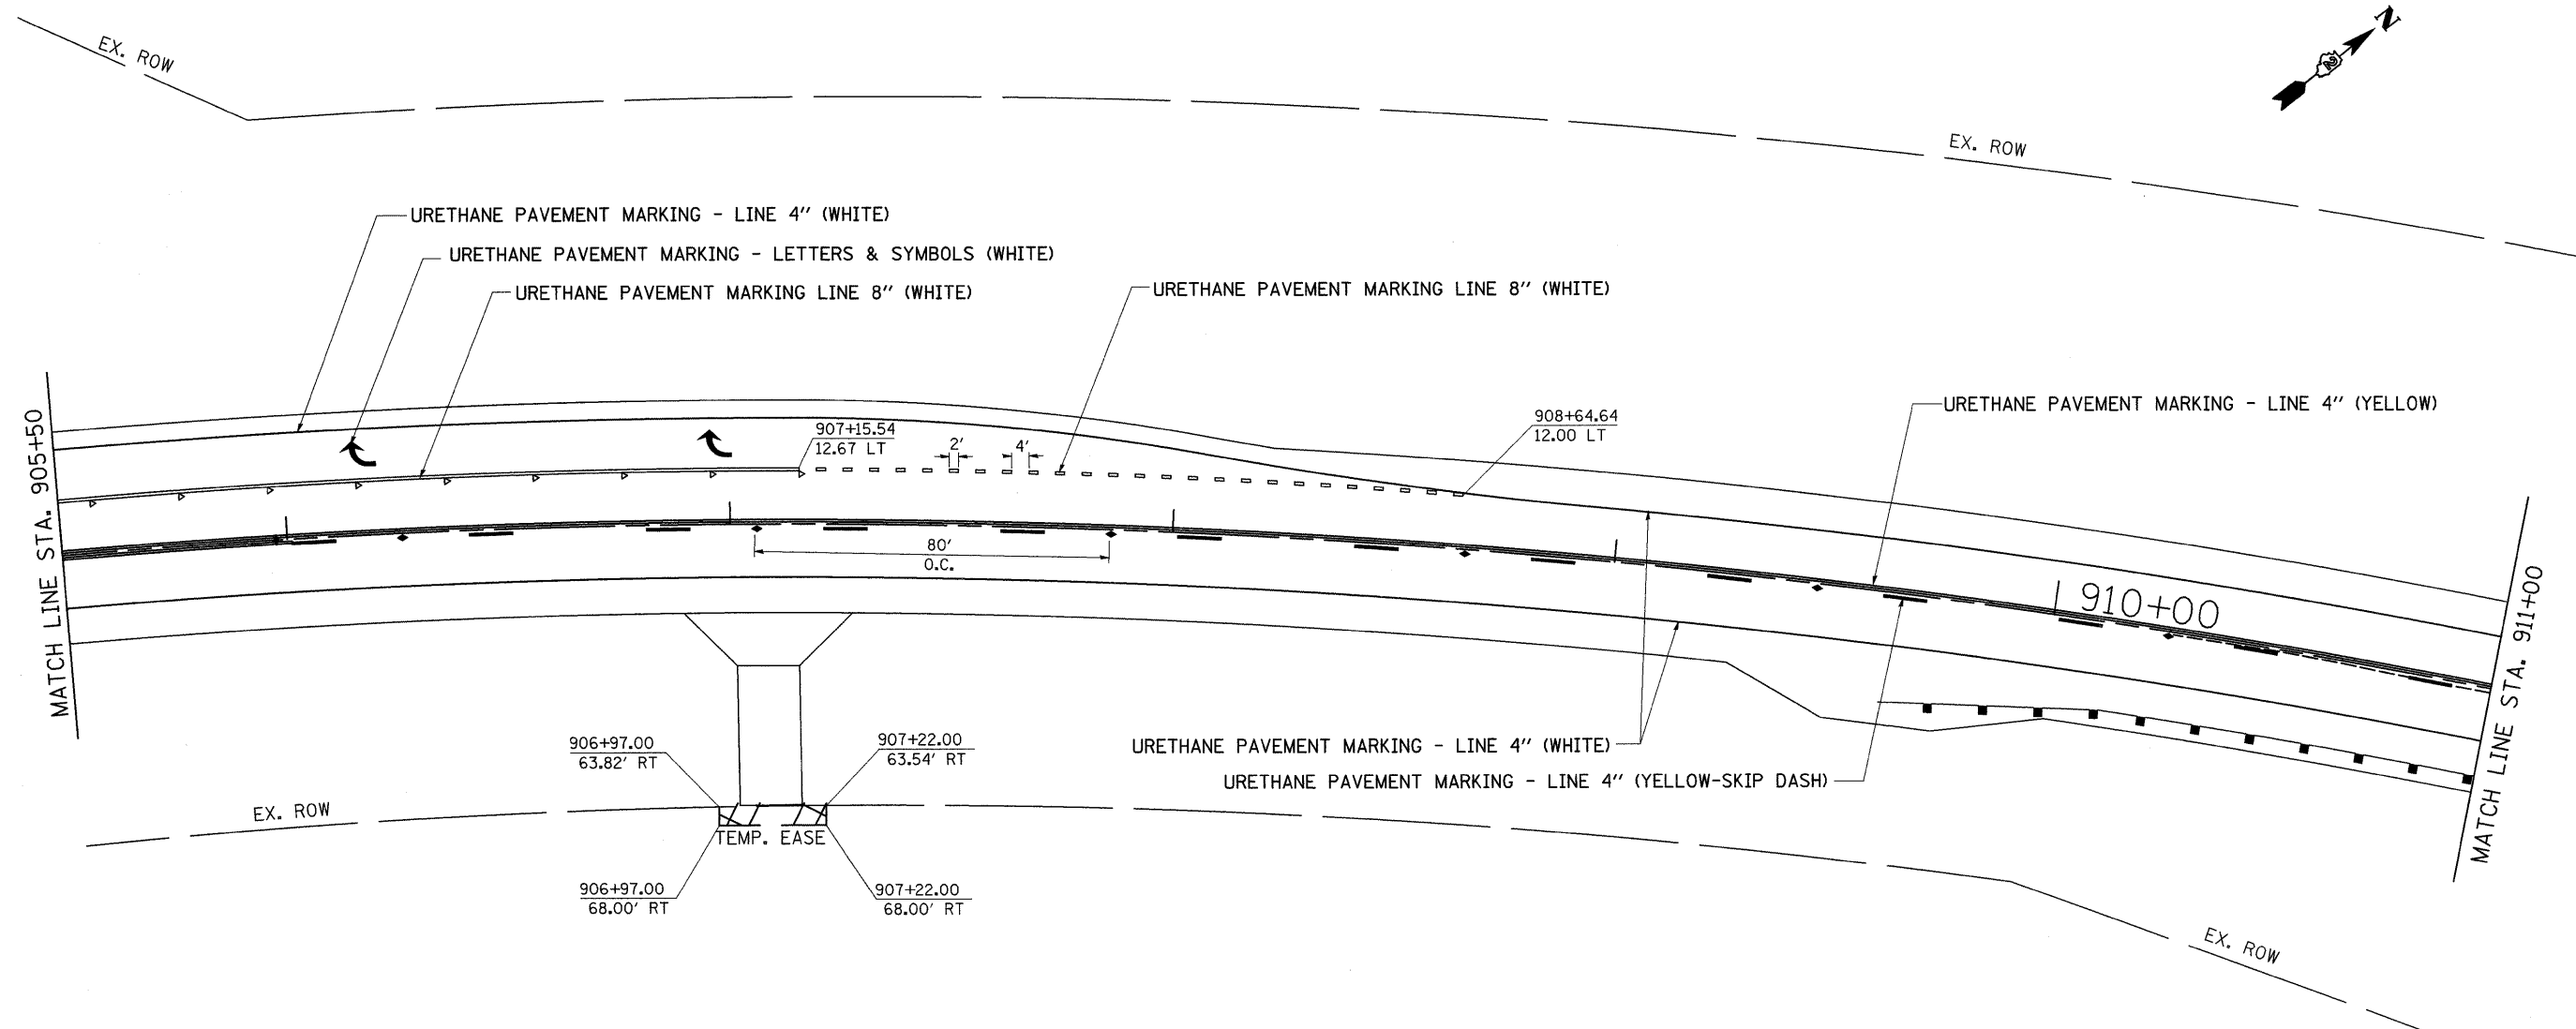

◆ TWO-WAY AMBER
◁ ONE-WAY CRYSTAL

FILE NAME =	USER NAME = grantpm	DESIGNED -	REVISED -	STATE OF ILLINOIS DEPARTMENT OF TRANSPORTATION	PAVEMENT MARKING, R.O.W. & EASEMENT	F.A.P. RTE.	SECTION	COUNTY	TOTAL SHEETS	SHEET NO.	
cr\pw_work\PWIDOT\GRANTPM\des31213\066888\pkmk.dgn		DRAWN -	REVISED -			742	37R-4	OGLE	867	382	
	PLOT SCALE = 20,0000' / IN.	CHECKED -	REVISED -			SCALE:		SHEET NO. OF SHEETS STA. TO STA.		CONTRACT NO. 64E17	
	PLOT DATE = Tue Mar 30 09:40:26 2010	DATE -	REVISED -			FED. ROAD DIST. NO.		ILLINOIS FED. AID PROJECT			