


PAVEMENT MARKING, R.O.W. & EASEMENT

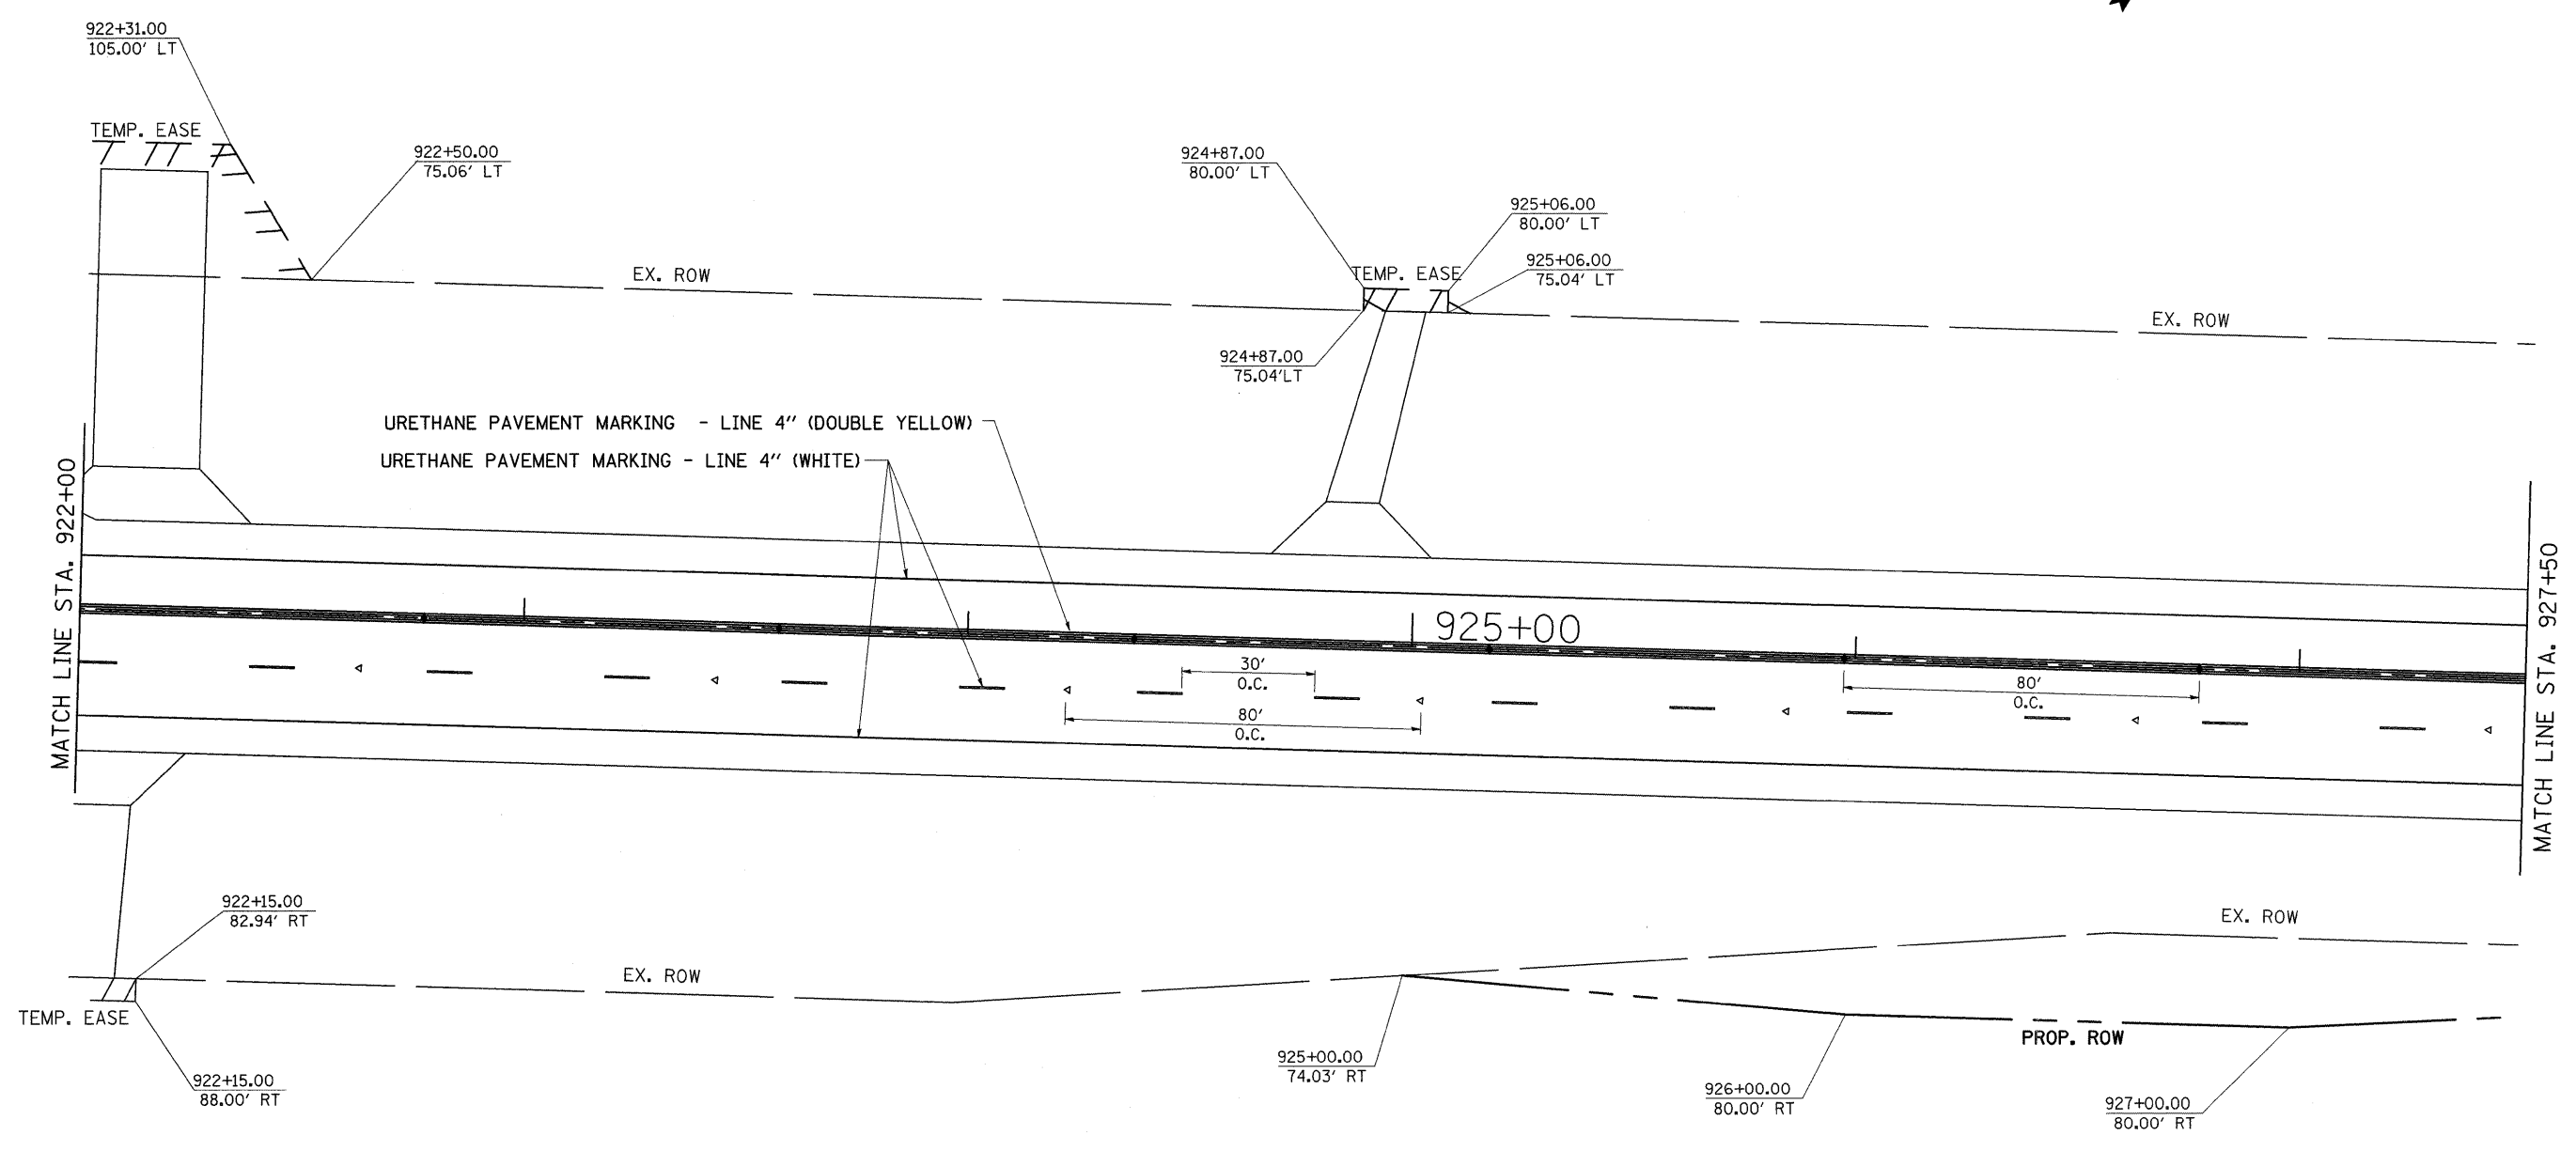

◆ TWO-WAY AMBER
◁ ONE-WAY CRYSTAL

FILE NAME =	USER NAME = grantpm	DESIGNED -	REVISED -	STATE OF ILLINOIS DEPARTMENT OF TRANSPORTATION	PAVEMENT MARKING, R.O.W. & EASEMENT	F.A.P. RTE.	SECTION	COUNTY	TOTAL SHEETS	SHEET NO.		
ca\pw_work\PWIDOT\GRANTPM\dms31213\206628pmk.dgn		DRAWN -	REVISED -			742	37R-4	OGLE	867	385		
	PLOT SCALE = 20.0000' / IN.	CHECKED -	REVISED -			SCALE:			SHEET NO. OF SHEETS	STA. TO STA.	FED. ROAD DIST. NO.	ILLINOIS FED. AID PROJECT
	PLOT DATE = Tue Mar 30 09:40:28 2010	DATE -	REVISED -						CONTRACT NO. 64E17			