


PAVEMENT MARKING, R.O.W. & EASEMENT

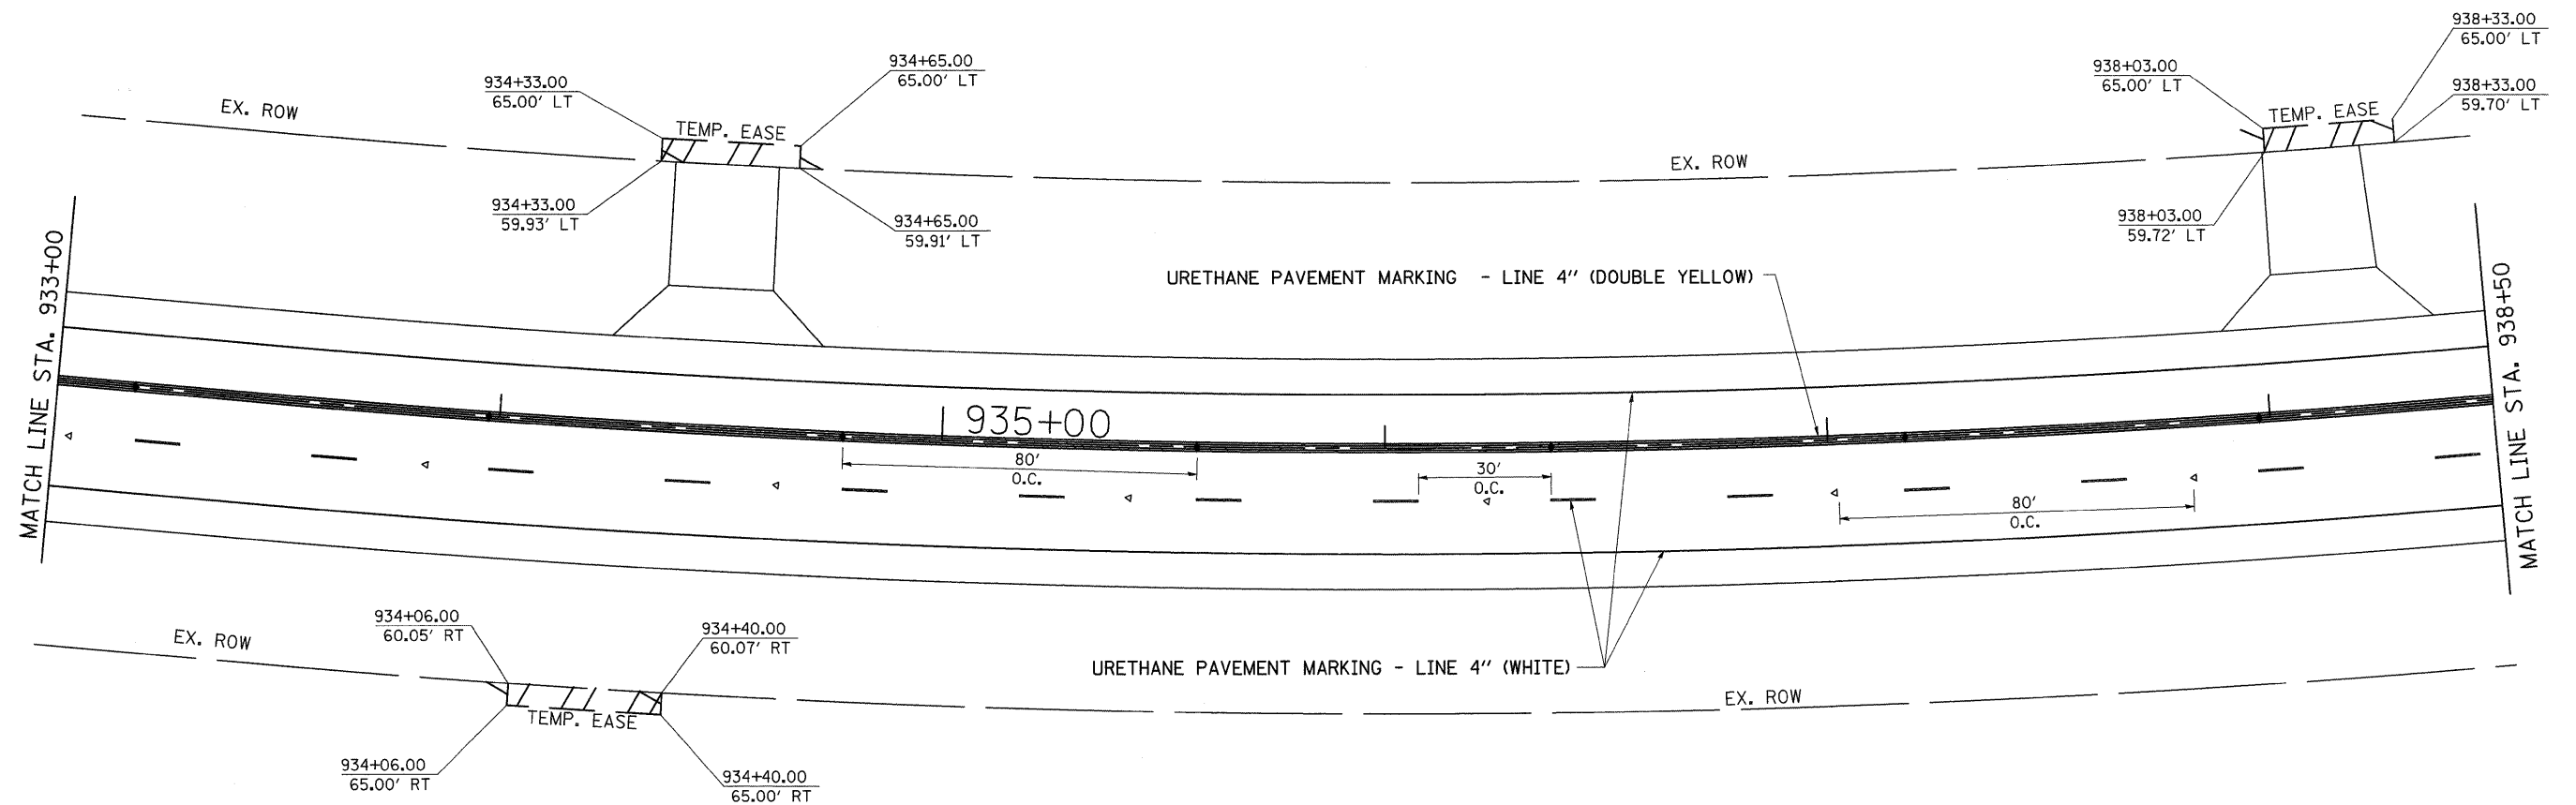

◆ TWO-WAY AMBER
◁ ONE-WAY CRYSTAL

| | | | | | | | | | | |
|---------------------------------------------------|---------------------|------------|-----------------------------------------------|-----------------------------------------------------------|------------------------------------------------|---------------------|---------|--------------|--------------|-----------|
| FILE NAME = | USER NAME = grantpm | DESIGNED - | REVISED - | STATE OF ILLINOIS DEPARTMENT OF TRANSPORTATION | PAVEMENT MARKING, R.O.W. & EASEMENT | F.A.P. RTE. | SECTION | COUNTY | TOTAL SHEETS | SHEET NO. |
| ct:\pw_work\PWIDOT\GRANTPM\dms31213\080808pmk.dgn | DRAWN - | REVISED - | 742 | | | 37R-4 | OGLE | 867 | 387 | |
| PLOT SCALE = 20.0000' / IN. | CHECKED - | REVISED - | CONTRACT NO. 64E17 | | | | | | | |
| PLOT DATE = Tue Mar 30 09:40:29 2010 | DATE - | REVISED - | FED. ROAD DIST. NO. ILLINOIS FED. AID PROJECT | | | | | | | |
| | | | | SCALE: | | SHEET NO. OF SHEETS | | STA. TO STA. | | |