
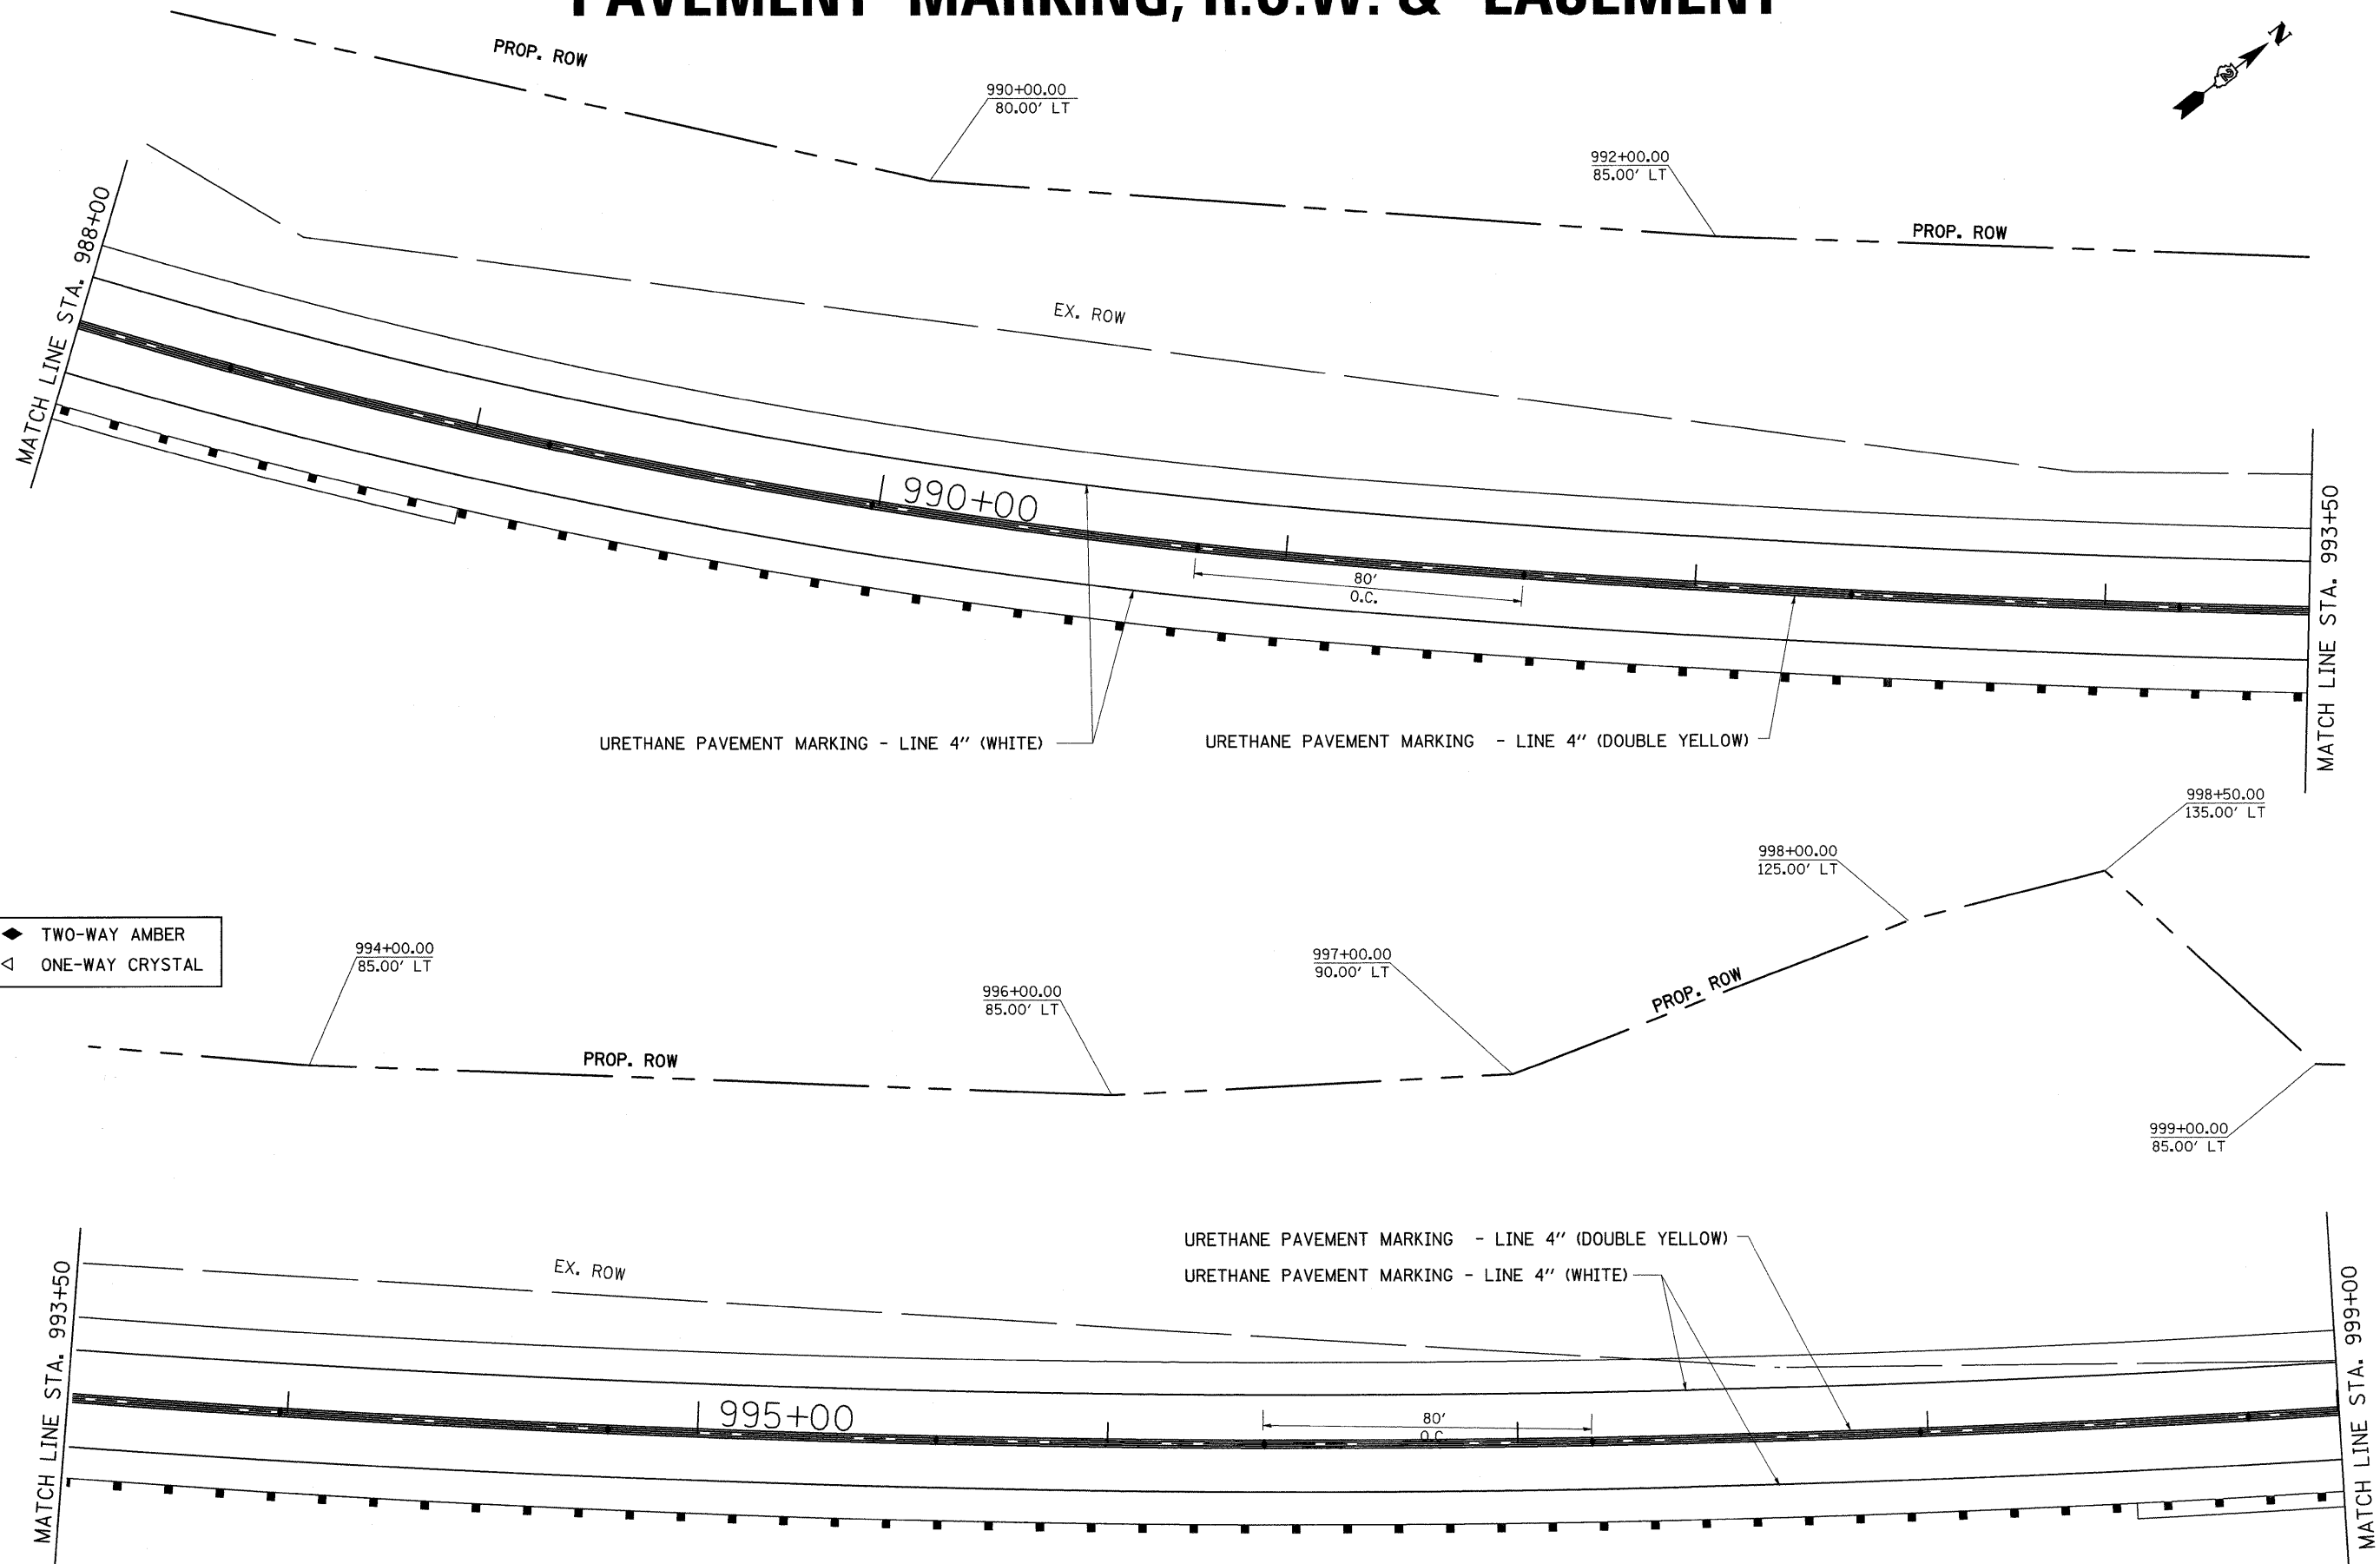


PAVEMENT MARKING, R.O.W. & EASEMENT

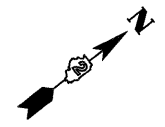

- ◆ TWO-WAY AMBER
- ◁ ONE-WAY CRYSTAL

URETHANE PAVEMENT MARKING - LINE 4" (WHITE)

URETHANE PAVEMENT MARKING - LINE 4" (DOUBLE YELLOW)

URETHANE PAVEMENT MARKING - LINE 4" (DOUBLE YELLOW)

URETHANE PAVEMENT MARKING - LINE 4" (WHITE)

FILE NAME =	USER NAME = grantpm	DESIGNED -	REVISED -	STATE OF ILLINOIS DEPARTMENT OF TRANSPORTATION	PAVEMENT MARKING, R.O.W. & EASEMENT	F.A.P. RTE.	SECTION	COUNTY	TOTAL SHEETS	SHEET NO.
ct:\pw_work\PWIDOT\GRANTPM\dms31213\086626pmk.dgn	PLOT SCALE = 20.0000' / IN.	DRAWN -	REVISED -			742	37R-4	OGLE	867	397
PLOT DATE = Tue Mar 30 09:40:36 2010	DATE -	CHECKED -	REVISED -			SCALE: SHEET NO. OF SHEETS STA. TO STA.		FED. ROAD DIST. NO. ILLINOIS FED. AID PROJECT CONTRACT NO. 64E17		