
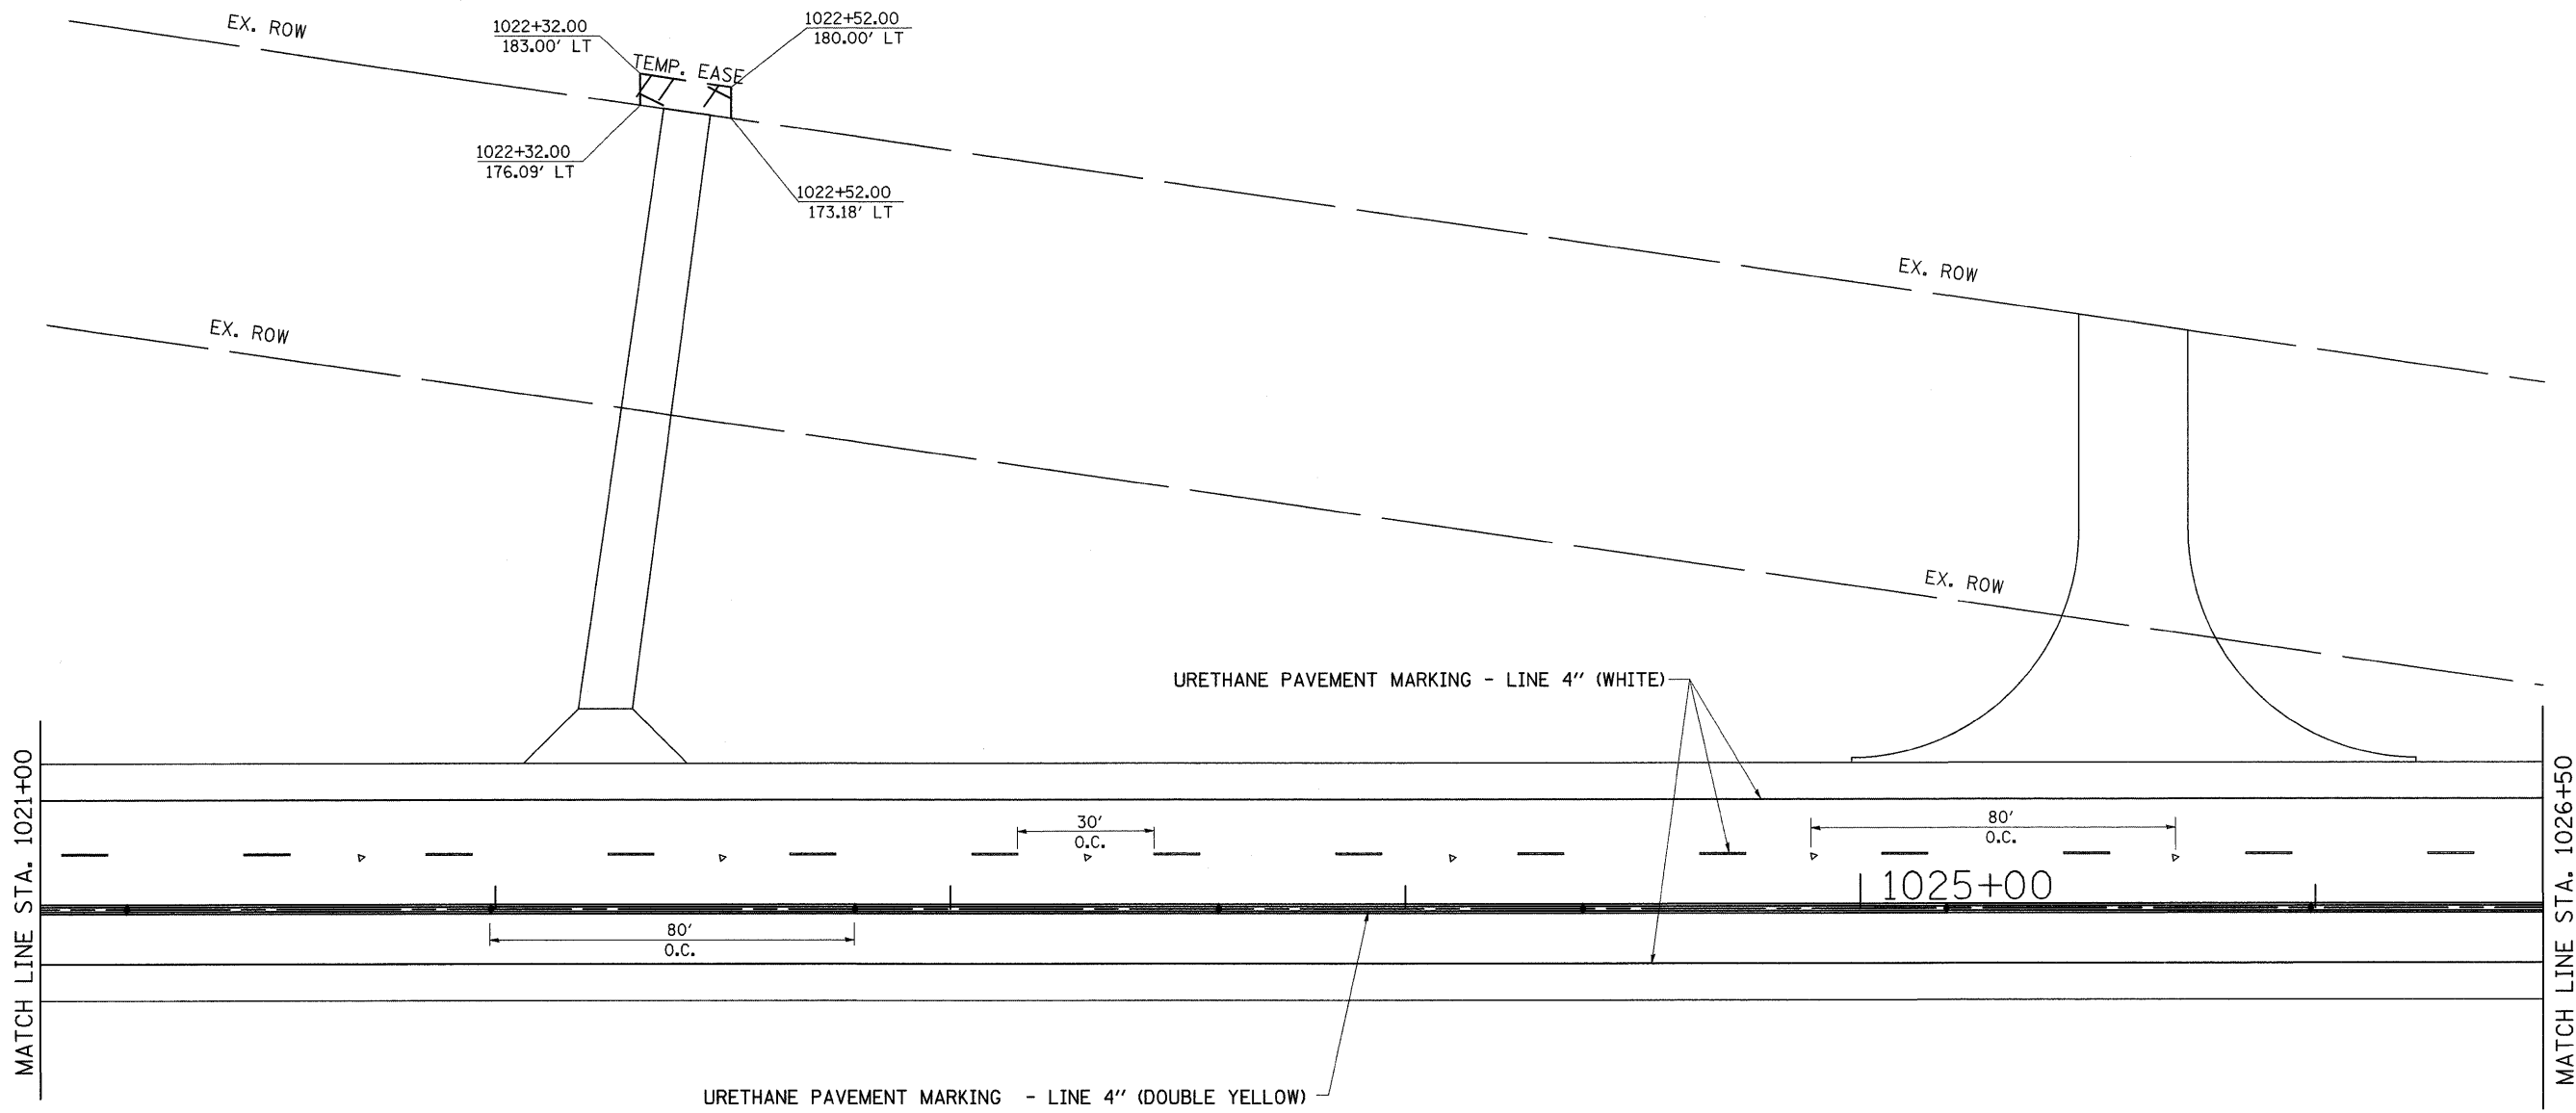


PAVEMENT MARKING, R.O.W. & EASEMENT

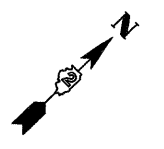

- ◆ TWO-WAY AMBER
- ◁ ONE-WAY CRYSTAL

FILE NAME =	USER NAME = grantpm	DESIGNED -	REVISED -	STATE OF ILLINOIS DEPARTMENT OF TRANSPORTATION	PAVEMENT MARKING, R.O.W. & EASEMENT	F.A.P. RTE.	SECTION	COUNTY	TOTAL SHEETS	SHEET NO.	
c:\pw_work\PW\DOT\GRANTPM\dms31213\d06608pmk.dgn		DRAWN -	REVISED -			742	37R-4	OGLE	867	402	
	PLOT SCALE = 20.0000' / IN.	CHECKED -	REVISED -			CONTRACT NO. 64E17					
	PLOT DATE = Tue Mar 30 09:40:39 2010	DATE -	REVISED -			SCALE:		FED. ROAD DIST. NO. ILLINOIS FED. AID PROJECT			
				SHEET NO. OF SHEETS STA. TO STA.							