
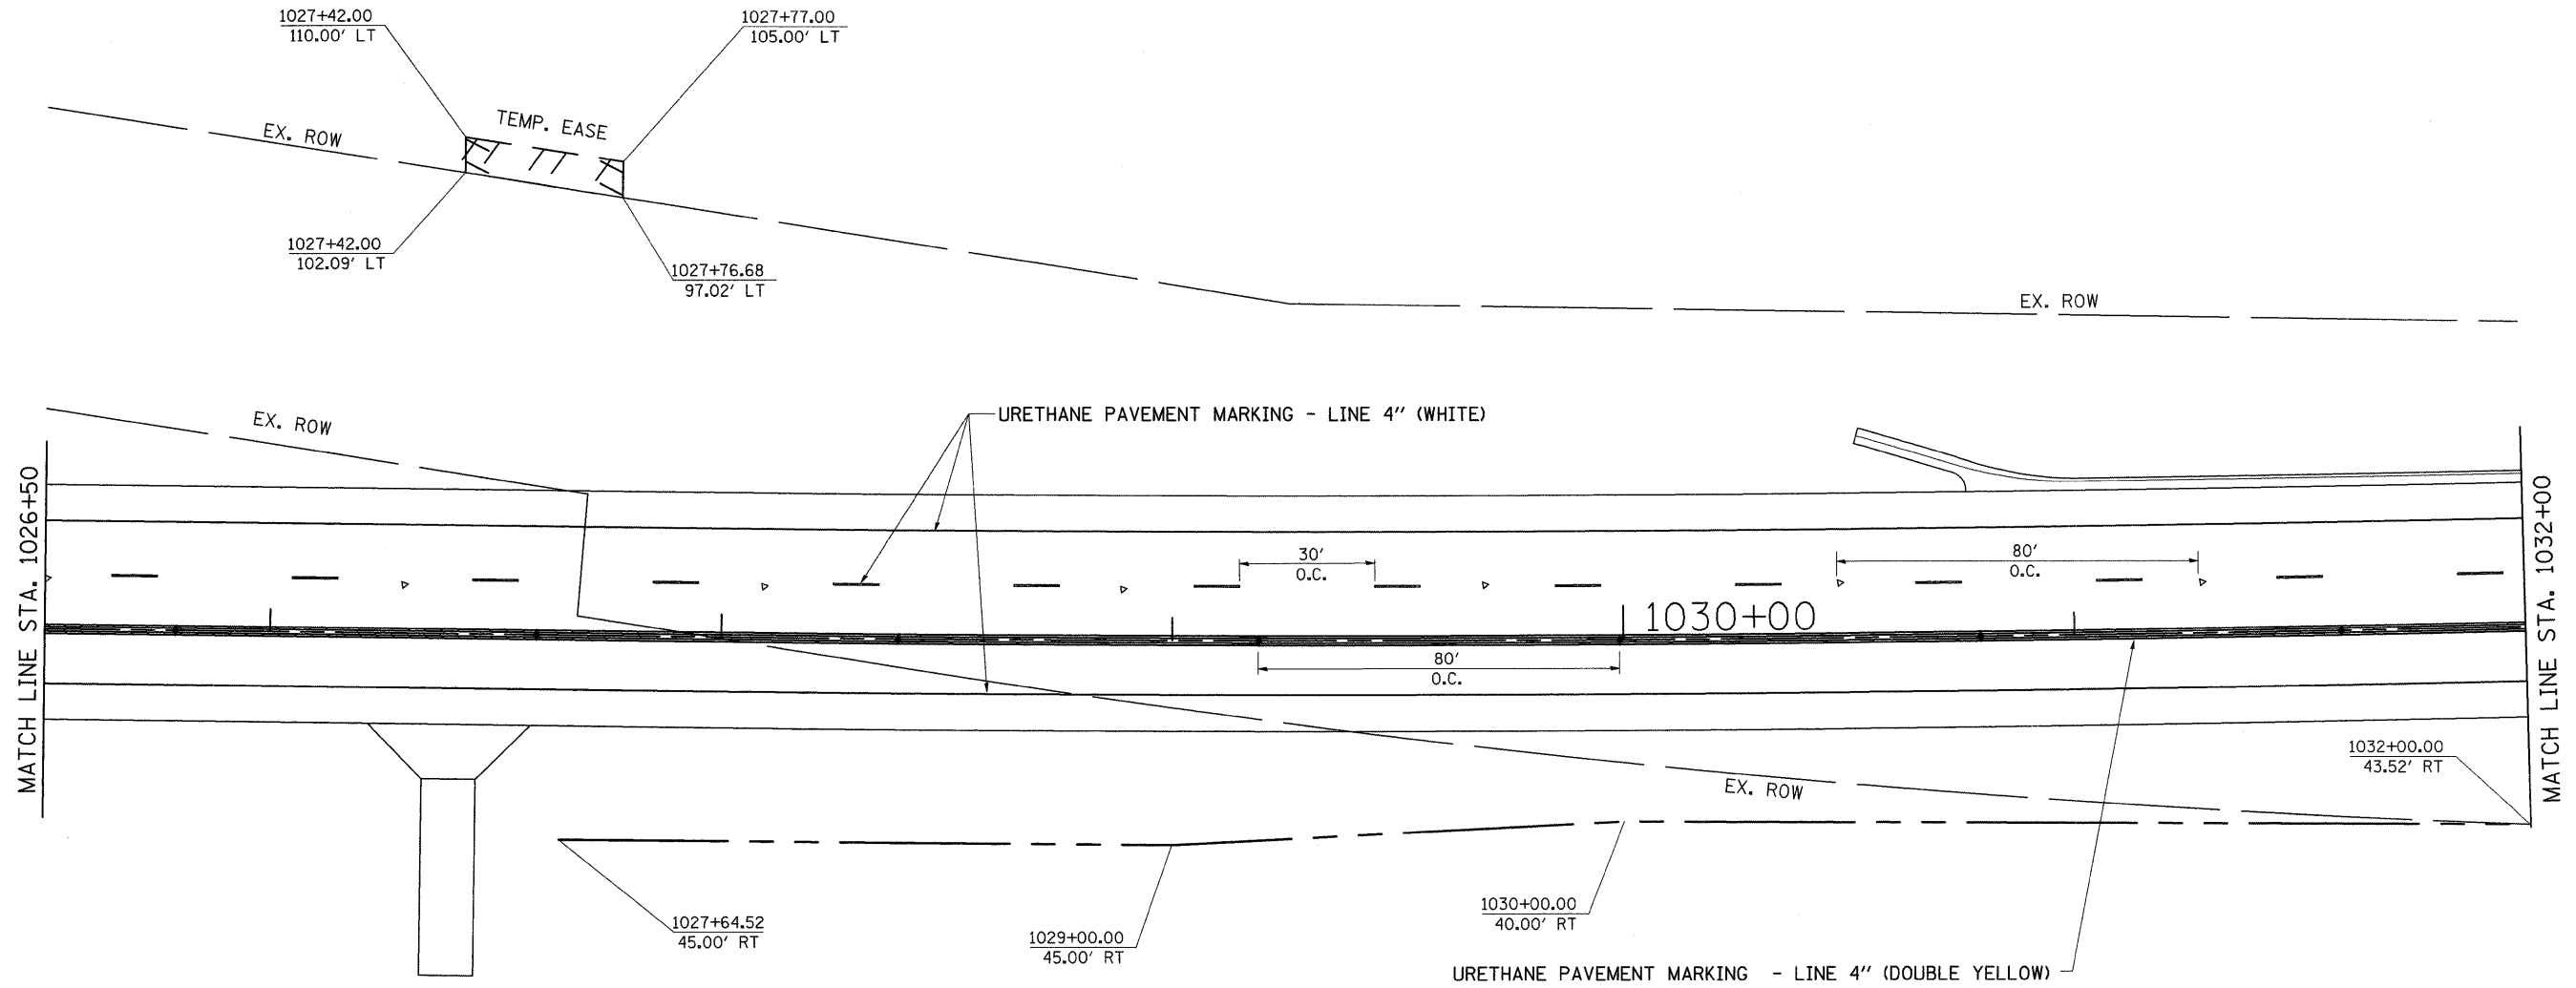


# PAVEMENT MARKING, R.O.W. & EASEMENT

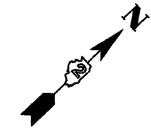

- ◆ TWO-WAY AMBER
- ◁ ONE-WAY CRYSTAL

FILE NAME =	USER NAME = grantpm	DESIGNED -	REVISED -	<b>STATE OF ILLINOIS DEPARTMENT OF TRANSPORTATION</b>	<b>PAVEMENT MARKING, R.O.W. &amp; EASEMENT</b>	F.A.P RTE.	SECTION	COUNTY	TOTAL SHEETS	SHEET NO.	
ct\pw_work\PWIDOT\GRANTPM\dms31213\d06628pmk.dgn		DRAWN -	REVISED -			742	37R-4	OGLE	867	403	
PLOT SCALE = 20.0000' / IN.		CHECKED -	REVISED -			CONTRACT NO. 64E17					
PLOT DATE = Tue Mar 30 09:40:40 2010		DATE -	REVISED -			SCALE:      SHEET NO.    OF    SHEETS    STA.                    TO STA.      FED. ROAD DIST. NO.    [ILLINOIS] FED. AID PROJECT					