
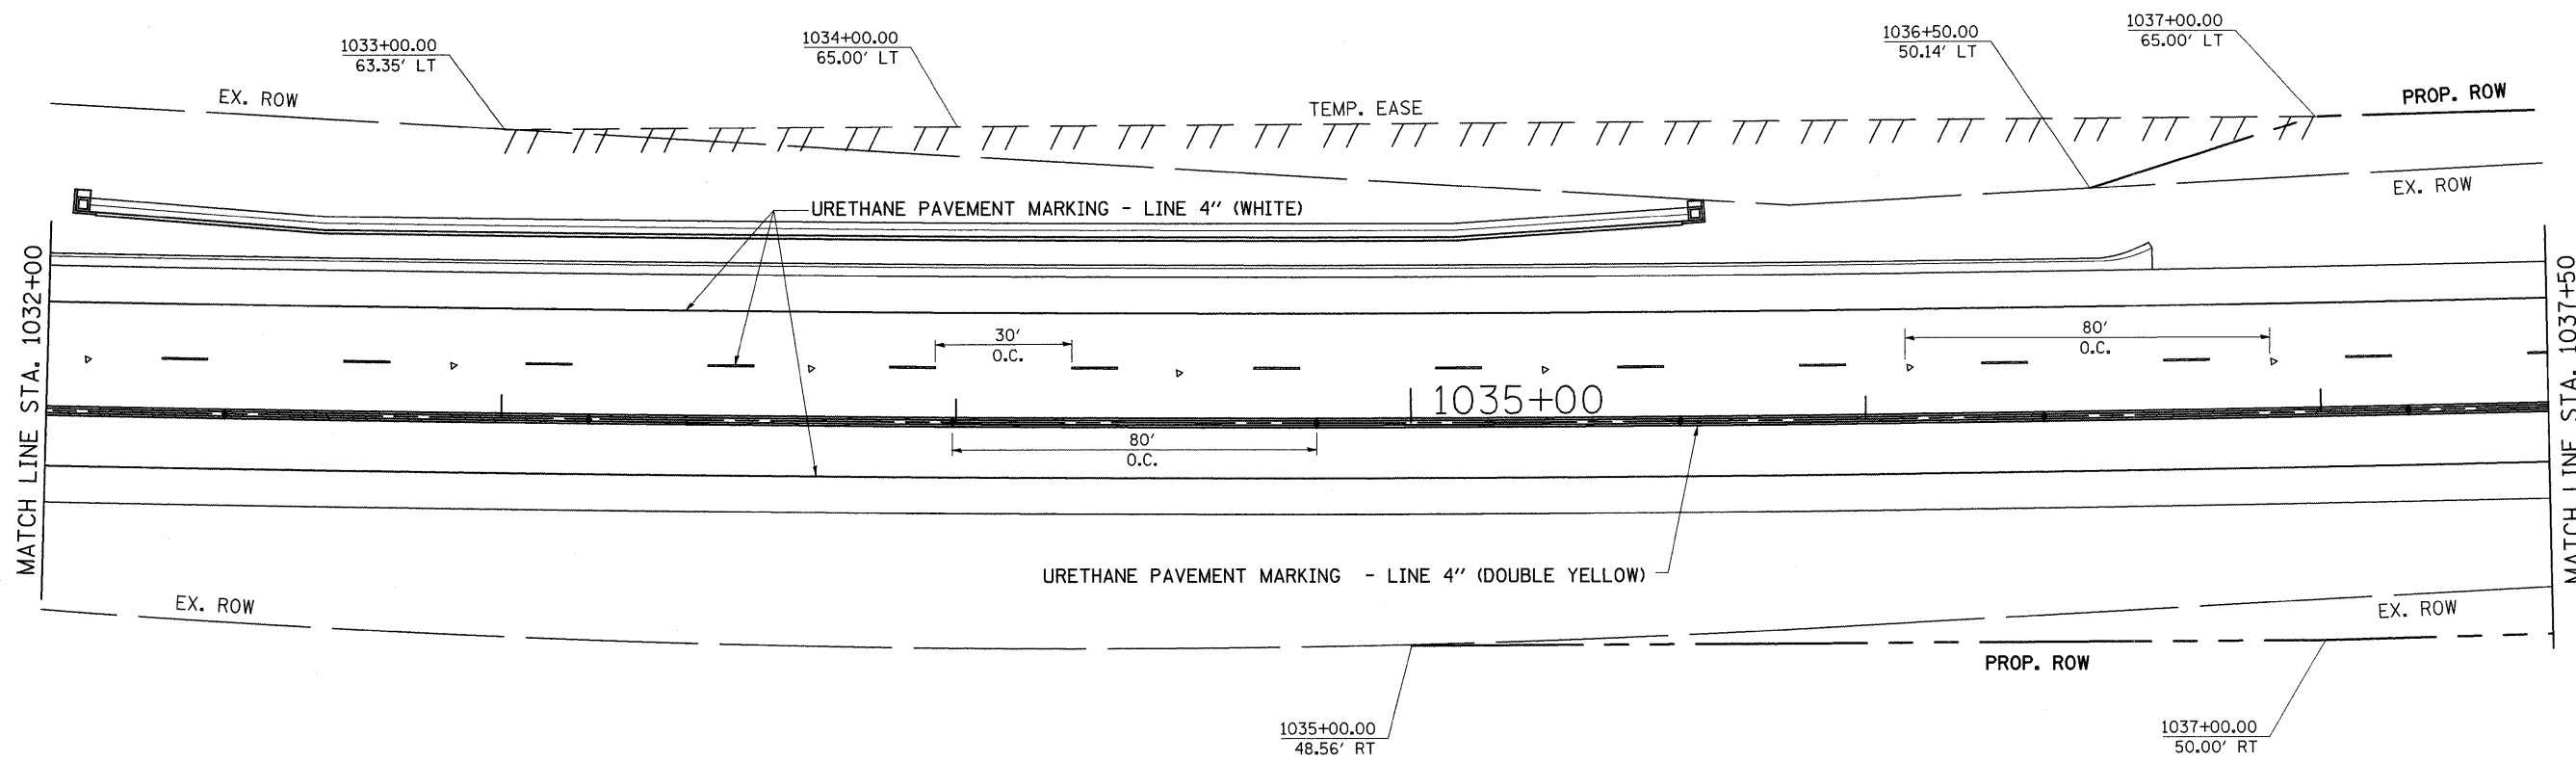


PAVEMENT MARKING, R.O.W. & EASEMENT

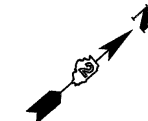

- ◆ TWO-WAY AMBER
- ◁ ONE-WAY CRYSTAL

| | | | | | | | | | | |
|--|---------------------|------------|-----------|---|--|--------------------|---------------------|--------------|---------------------|---------------------------|
| FILE NAME = | USER NAME = grantpm | DESIGNED - | REVISED - | STATE OF ILLINOIS DEPARTMENT OF TRANSPORTATION | PAVEMENT MARKING, R.O.W. & EASEMENT | F.A.P. RTE. | SECTION | COUNTY | TOTAL SHEETS | SHEET NO. |
| cr\pw_work\PWIDOT\GRANTPM\dss31213\d06688\pmlk.dgn | | DRAWN - | REVISED - | | | 742 | 37R-4 | OGLE | 867 | 404 |
| | | CHECKED - | REVISED - | | | CONTRACT NO. 64E17 | | | | |
| | | DATE - | REVISED - | | | SCALE: | SHEET NO. OF SHEETS | STA. TO STA. | FED. ROAD DIST. NO. | ILLINOIS FED. AID PROJECT |