


PAVEMENT MARKING, R.O.W. & EASEMENT

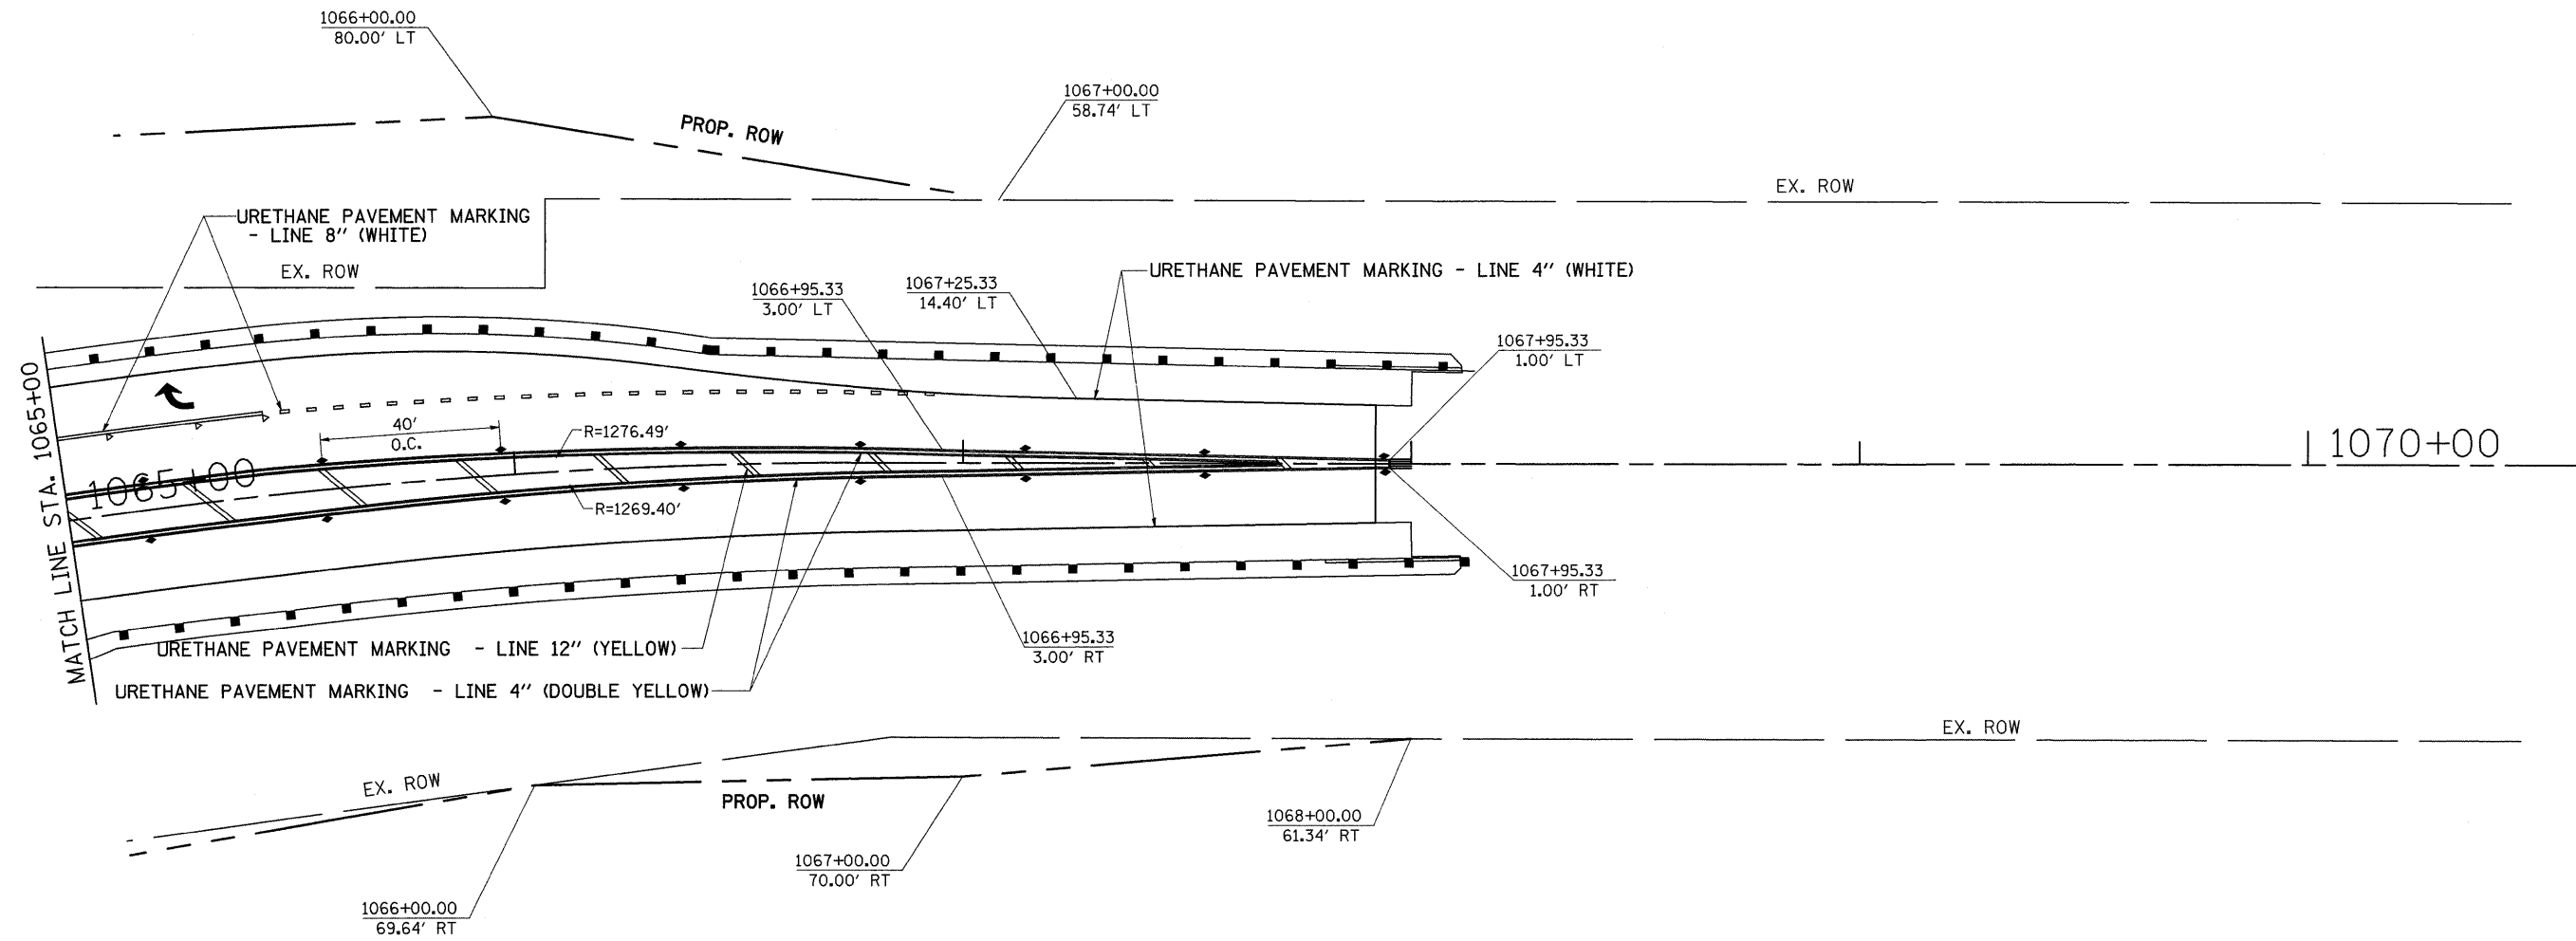

◆ TWO-WAY AMBER
◁ ONE-WAY CRYSTAL

FILE NAME =	USER NAME = grantpm	DESIGNED -	REVISED -	STATE OF ILLINOIS DEPARTMENT OF TRANSPORTATION	PAVEMENT MARKING, R.O.W. & EASEMENT	F.A.P. RTE.	SECTION	COUNTY	TOTAL SHEETS	SHEET NO.
ct:\pw_work\VPWIDOT\GRANTPM\dms31213\ad868888.pmk.dgn		DRAWN -	REVISED -			742	37R-4	OGL	867	409
		CHECKED -	REVISED -			CONTRACT NO. 64E17				
		DATE -	REVISED -			ILLINOIS FED. AID PROJECT				
PLOT SCALE = 20.0000' / IN.		PLOT DATE = Tue Mar 30 09:40:44 2010		SCALE:	SHEET NO. OF SHEETS	STA. TO STA.				