


PAVEMENT MARKING, R.O.W. & EASEMENT

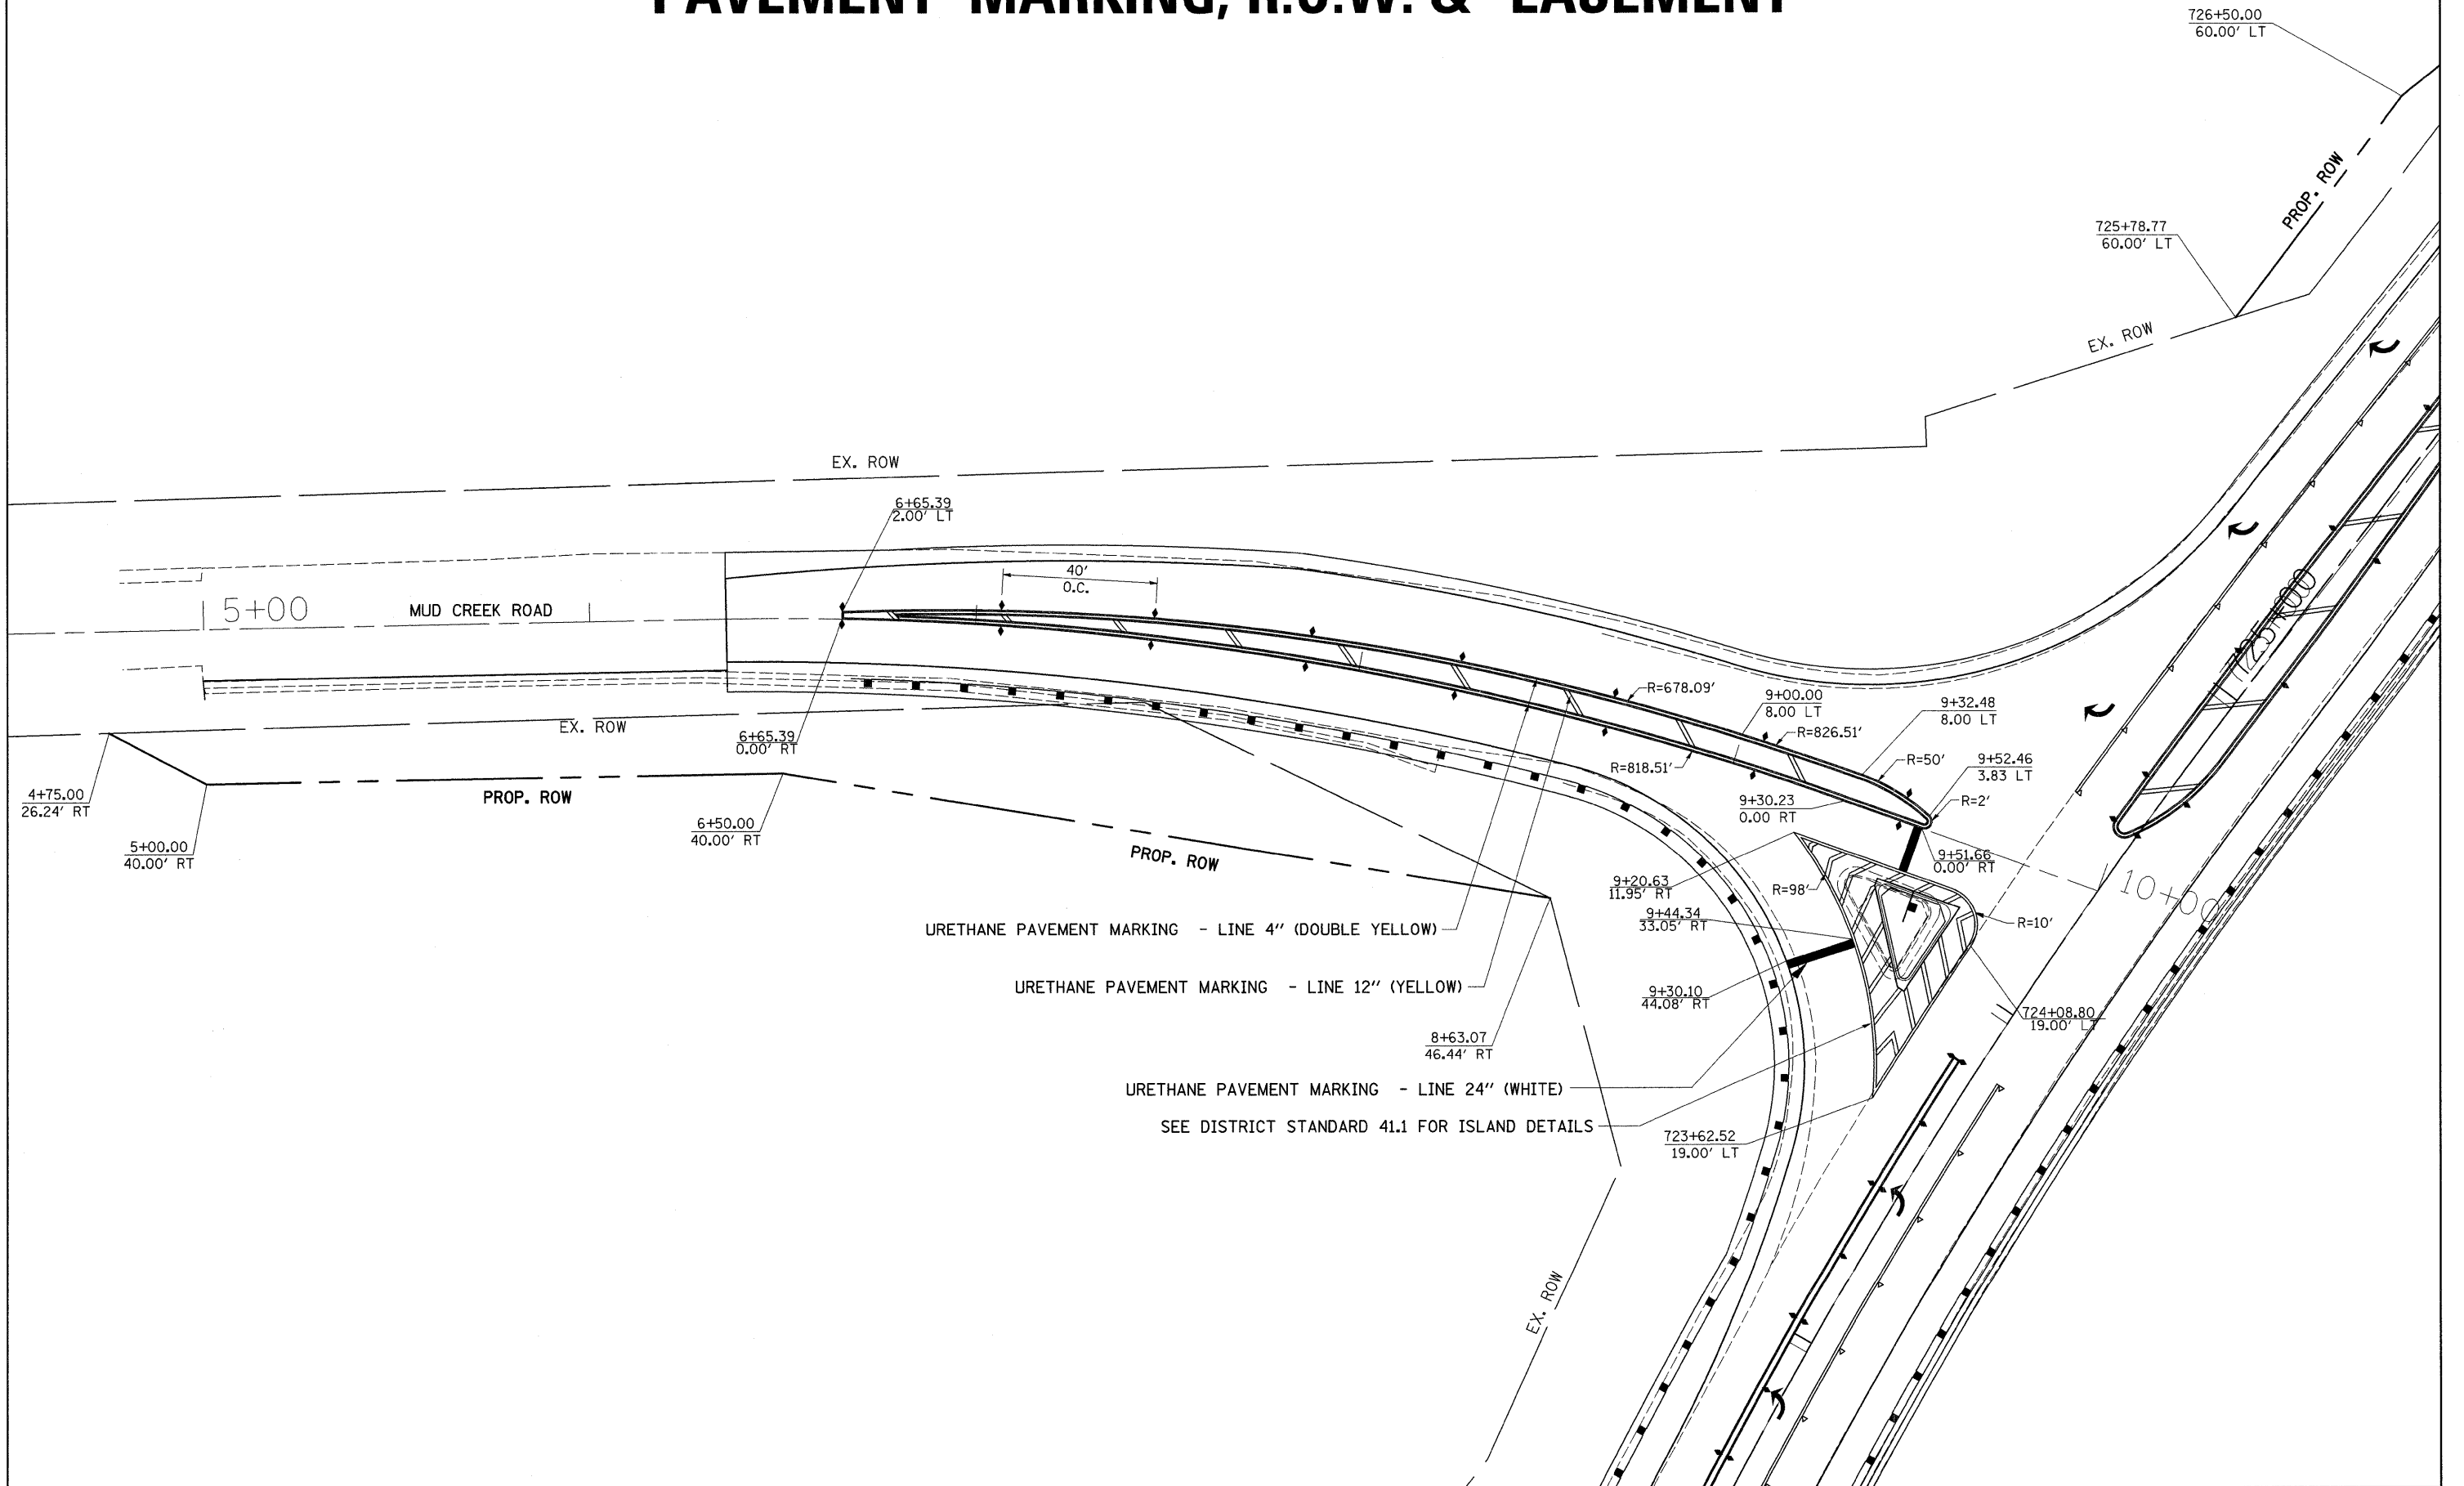

URETHANE PAVEMENT MARKING - LINE 4" (DOUBLE YELLOW)
 URETHANE PAVEMENT MARKING - LINE 12" (YELLOW)
 URETHANE PAVEMENT MARKING - LINE 24" (WHITE)
 SEE DISTRICT STANDARD 41.1 FOR ISLAND DETAILS

FILE NAME =	USER NAME = grantpm	DESIGNED -	REVISED -	STATE OF ILLINOIS DEPARTMENT OF TRANSPORTATION	PAVEMENT MARKING, R.O.W. & EASEMENT	F.A.P. RTE.	SECTION	COUNTY	TOTAL SHEETS	SHEET NO.
ct\pw_work\PWIDOT\GRANTPM\dms31213\d06628pmk.dgn		DRAWN -	REVISED -			742	37R-4	OGLE	867	410
PLOT SCALE = 20.0000' / IN.		CHECKED -	REVISED -			CONTRACT NO. 64E17				
PLOT DATE = Tue Mar 30 09:40:44 2010		DATE -	REVISED -			FED. ROAD DIST. NO. ILLINOIS FED. AID PROJECT				
SCALE:						SHEET NO. OF SHEETS		STA. TO STA.		