


PAVEMENT MARKING, R.O.W. & EASEMENT

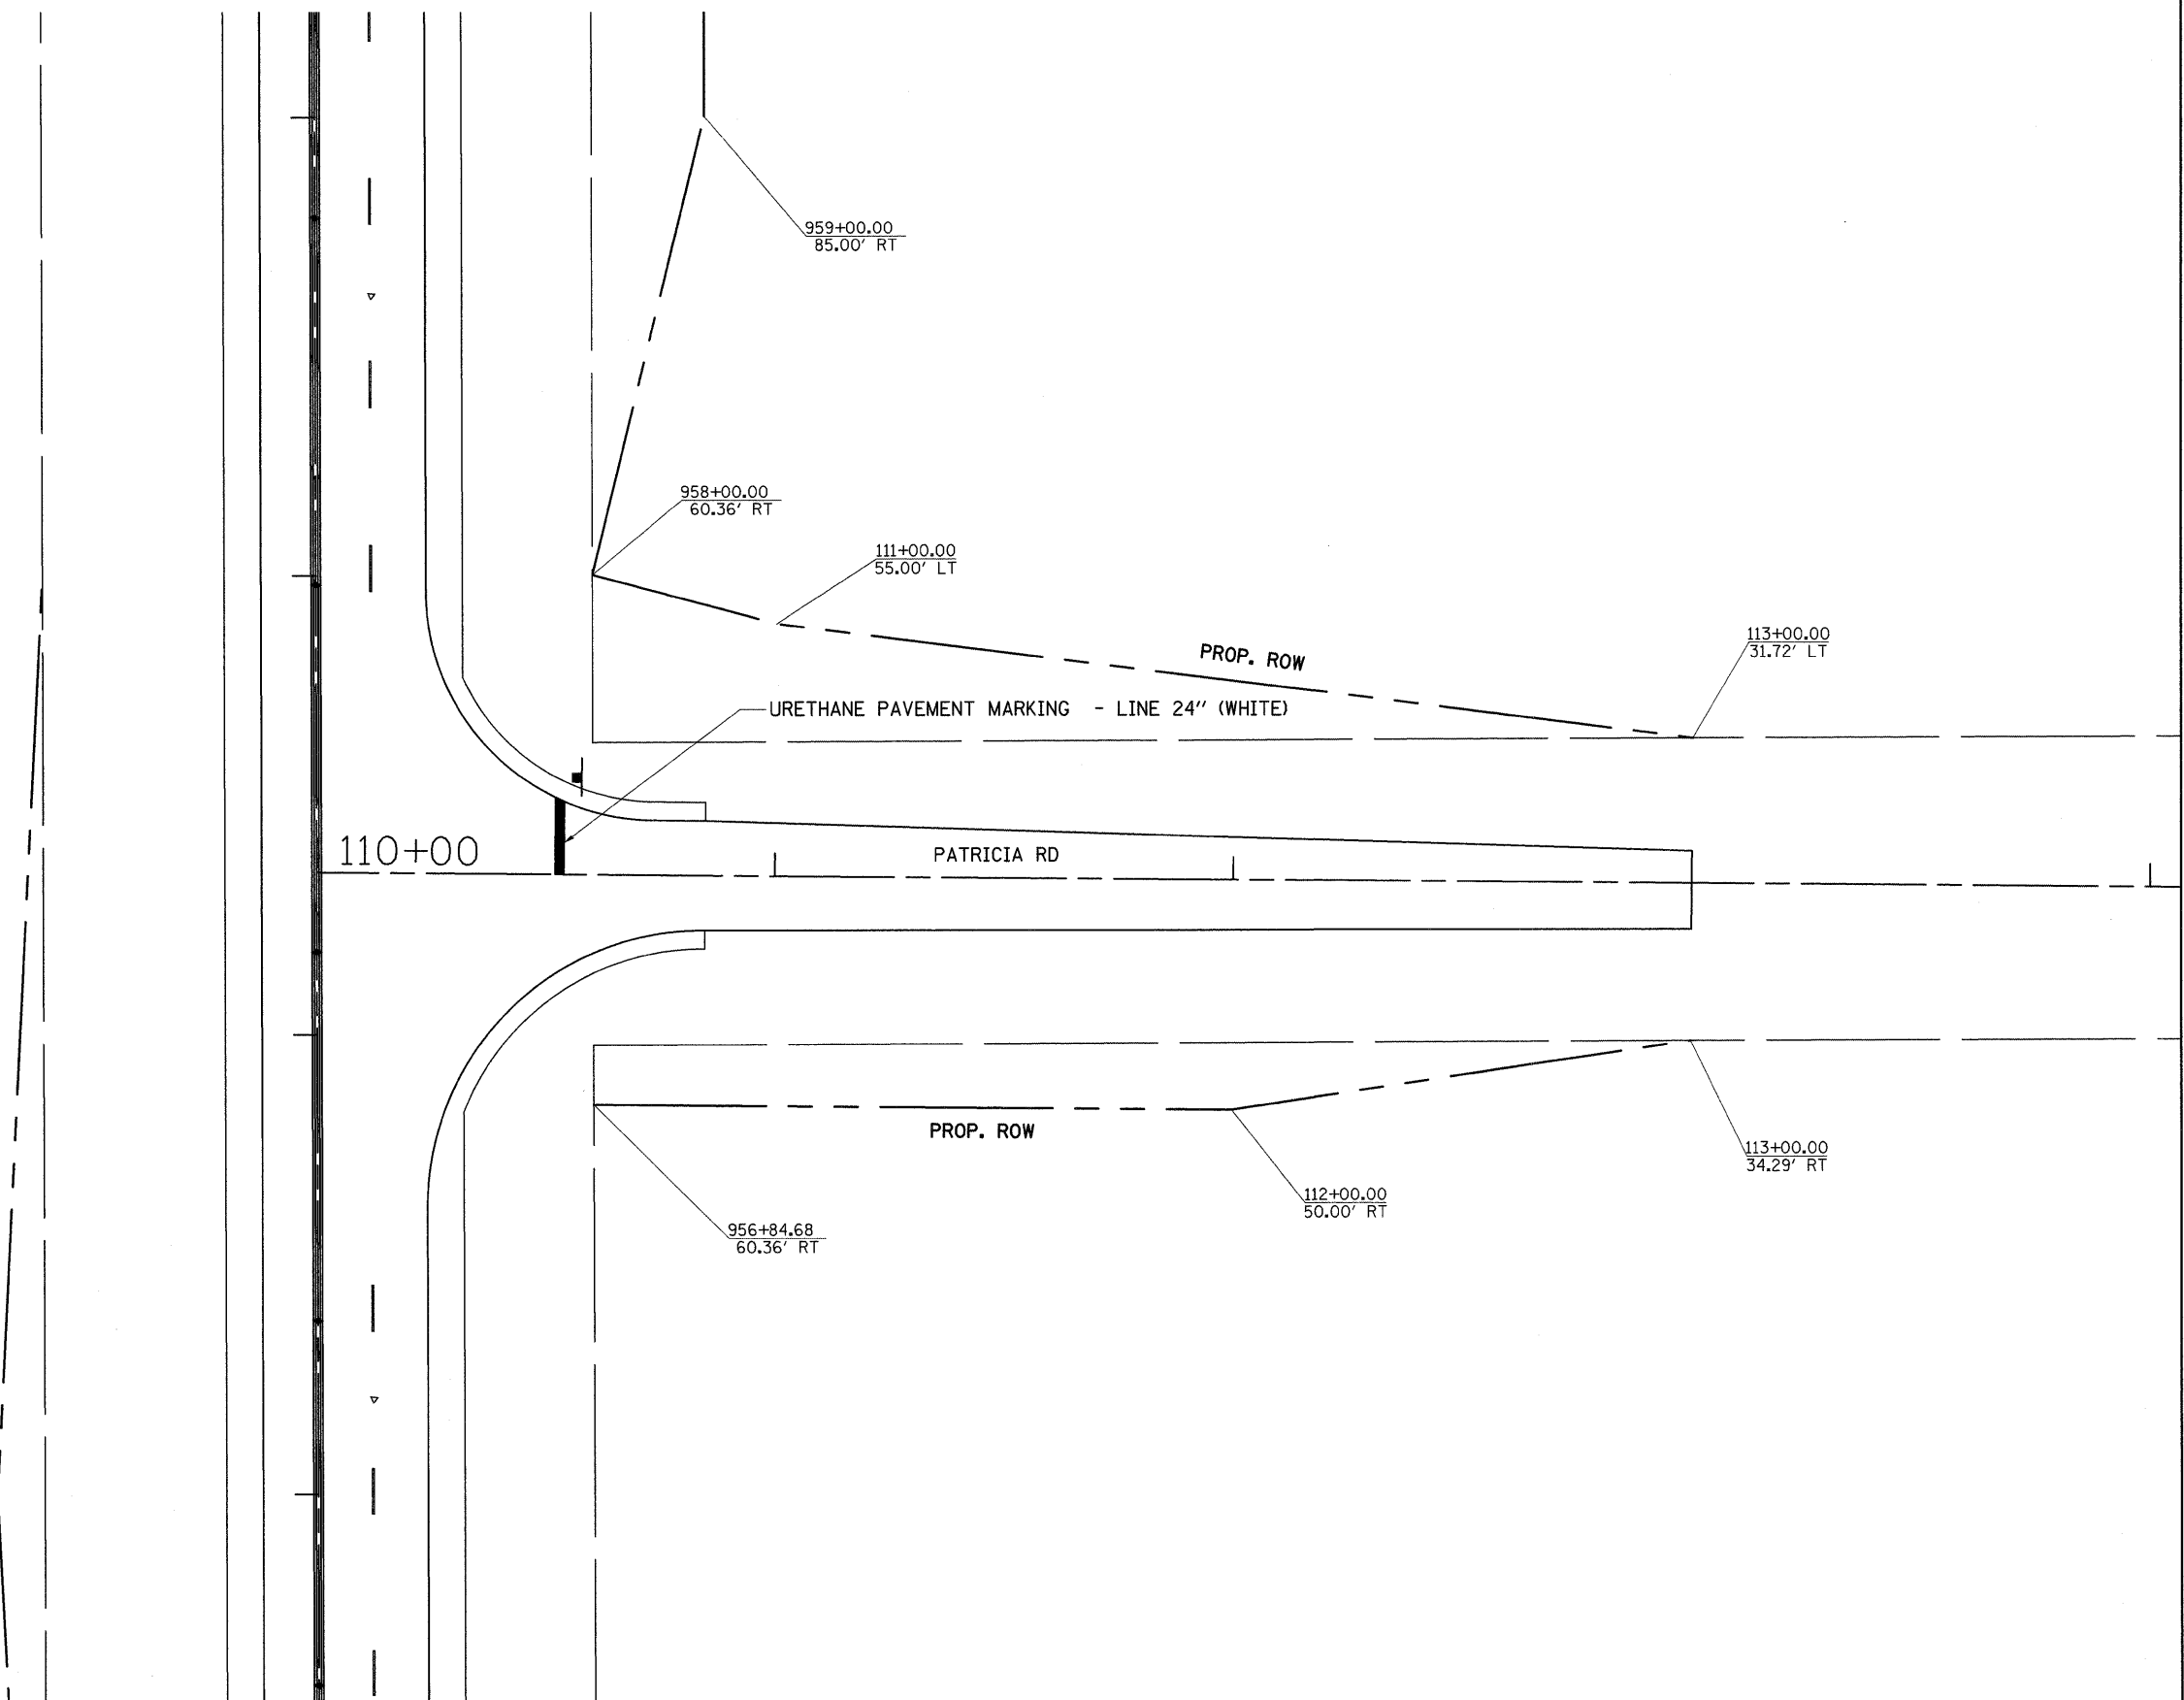

FILE NAME =	USER NAME = grantpm	DESIGNED -	REVISED -	STATE OF ILLINOIS DEPARTMENT OF TRANSPORTATION	PAVEMENT MARKING, R.O.W. & EASEMENT	F.A.P. RTE.	SECTION	COUNTY	TOTAL SHEETS	SHEET NO.
c:\pw_work\PWIDOT\GRANTPM\dms31213\086608pmk.dgn	DRAWN -	REVISED -	742			37R-4	OGLE	867	412	
PLOT SCALE = 20.0000' / IN.	CHECKED -	REVISED -	CONTRACT NO. 64E17			FED. ROAD DIST. NO.		ILLINOIS FED. AID PROJECT		
PLOT DATE = Tue Mar 30 09:40:45 2010	DATE -	REVISED -	SCALE:			SHEET NO. OF SHEETS	STA. TO STA.			