
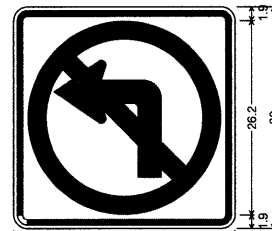


# TEMPORARY SIGNAL DETAIL


NOTE:  
THIS DRAWING IS NOT TO  
SCALE. IT IS ONLY A SKETCH  
OF THE INTERSECTION AND TOPO.  
POLE LOCATIONS ARE ESTIMATED,  
THEY MUST BE FIELD VERIFIED.

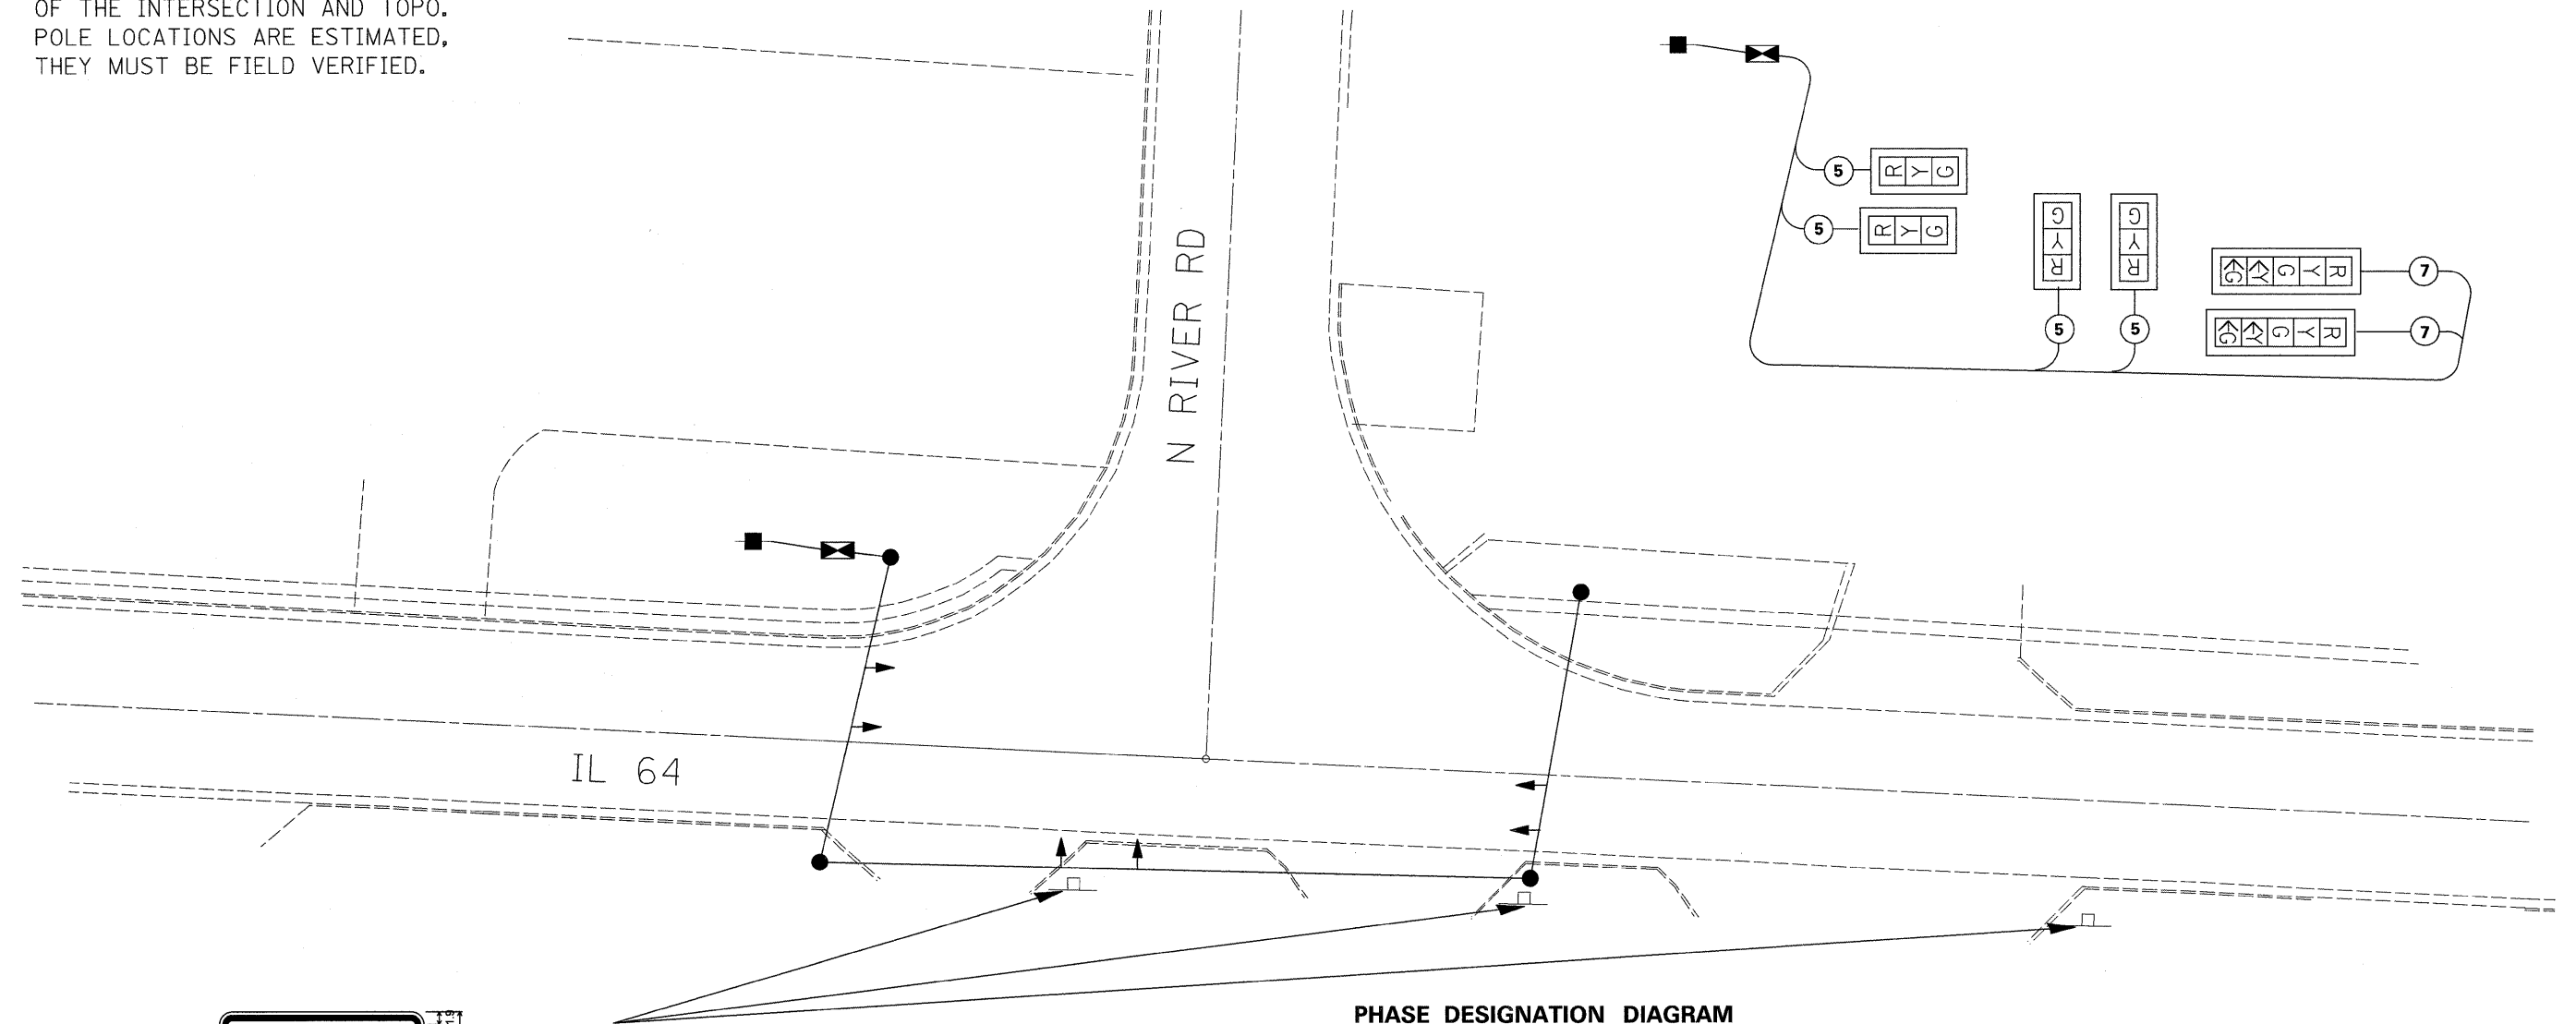

R3-2\_30x30;  
1.9" Radius, 0.8" Border, 0.5" Indent, Black on White;  
Table of letter and object letters.

NO LEFT TURN SIGNS TO BE PLACED ON  
COMMERCIAL ENTRANCES THE CONTRACTOR  
SHALL ADVISE THE PROPERTY OWNERS PRIOR  
TO PLACEMENT OF SIGNS

PHASE DESIGNATION DIAGRAM

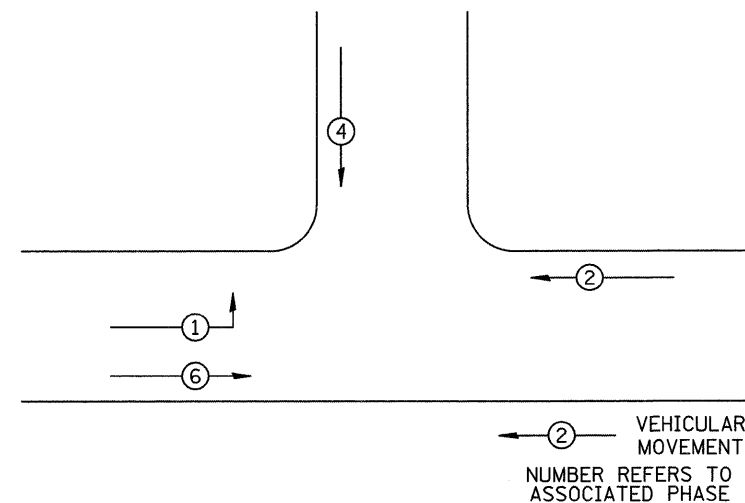

VEHICULAR  
MOVEMENT  
NUMBER REFERS TO  
ASSOCIATED PHASE

REFER TO STANDARD 857001

FILE NAME =	USER NAME = grantpm	DESIGNED -	REVISED -	<b>STATE OF ILLINOIS DEPARTMENT OF TRANSPORTATION</b>	<b>TEMPORARY SIGNAL DETAIL</b>	F.A.P. RTE.	SECTION	COUNTY	TOTAL SHEETS	SHEET NO.
or\pwork\PIWIDOT\GRANTPM\dms31213\086628spL.dgn	PLOT SCALE = 50.0000' / IN.	DRAWN -	REVISED -			742	37R-4	OGLE	867	453
PLOT DATE = Tue Mar 30 09:22:07 2010	DATE -	CHECKED -	REVISED -			CONTRACT NO. 64E17				
		DATE -	REVISED -			ILLINOIS FED. AID PROJECT				
						SCALE:	SHEET NO.	OF SHEETS	STA.	TO STA.